

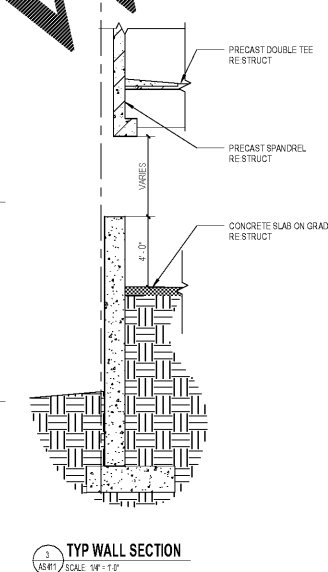
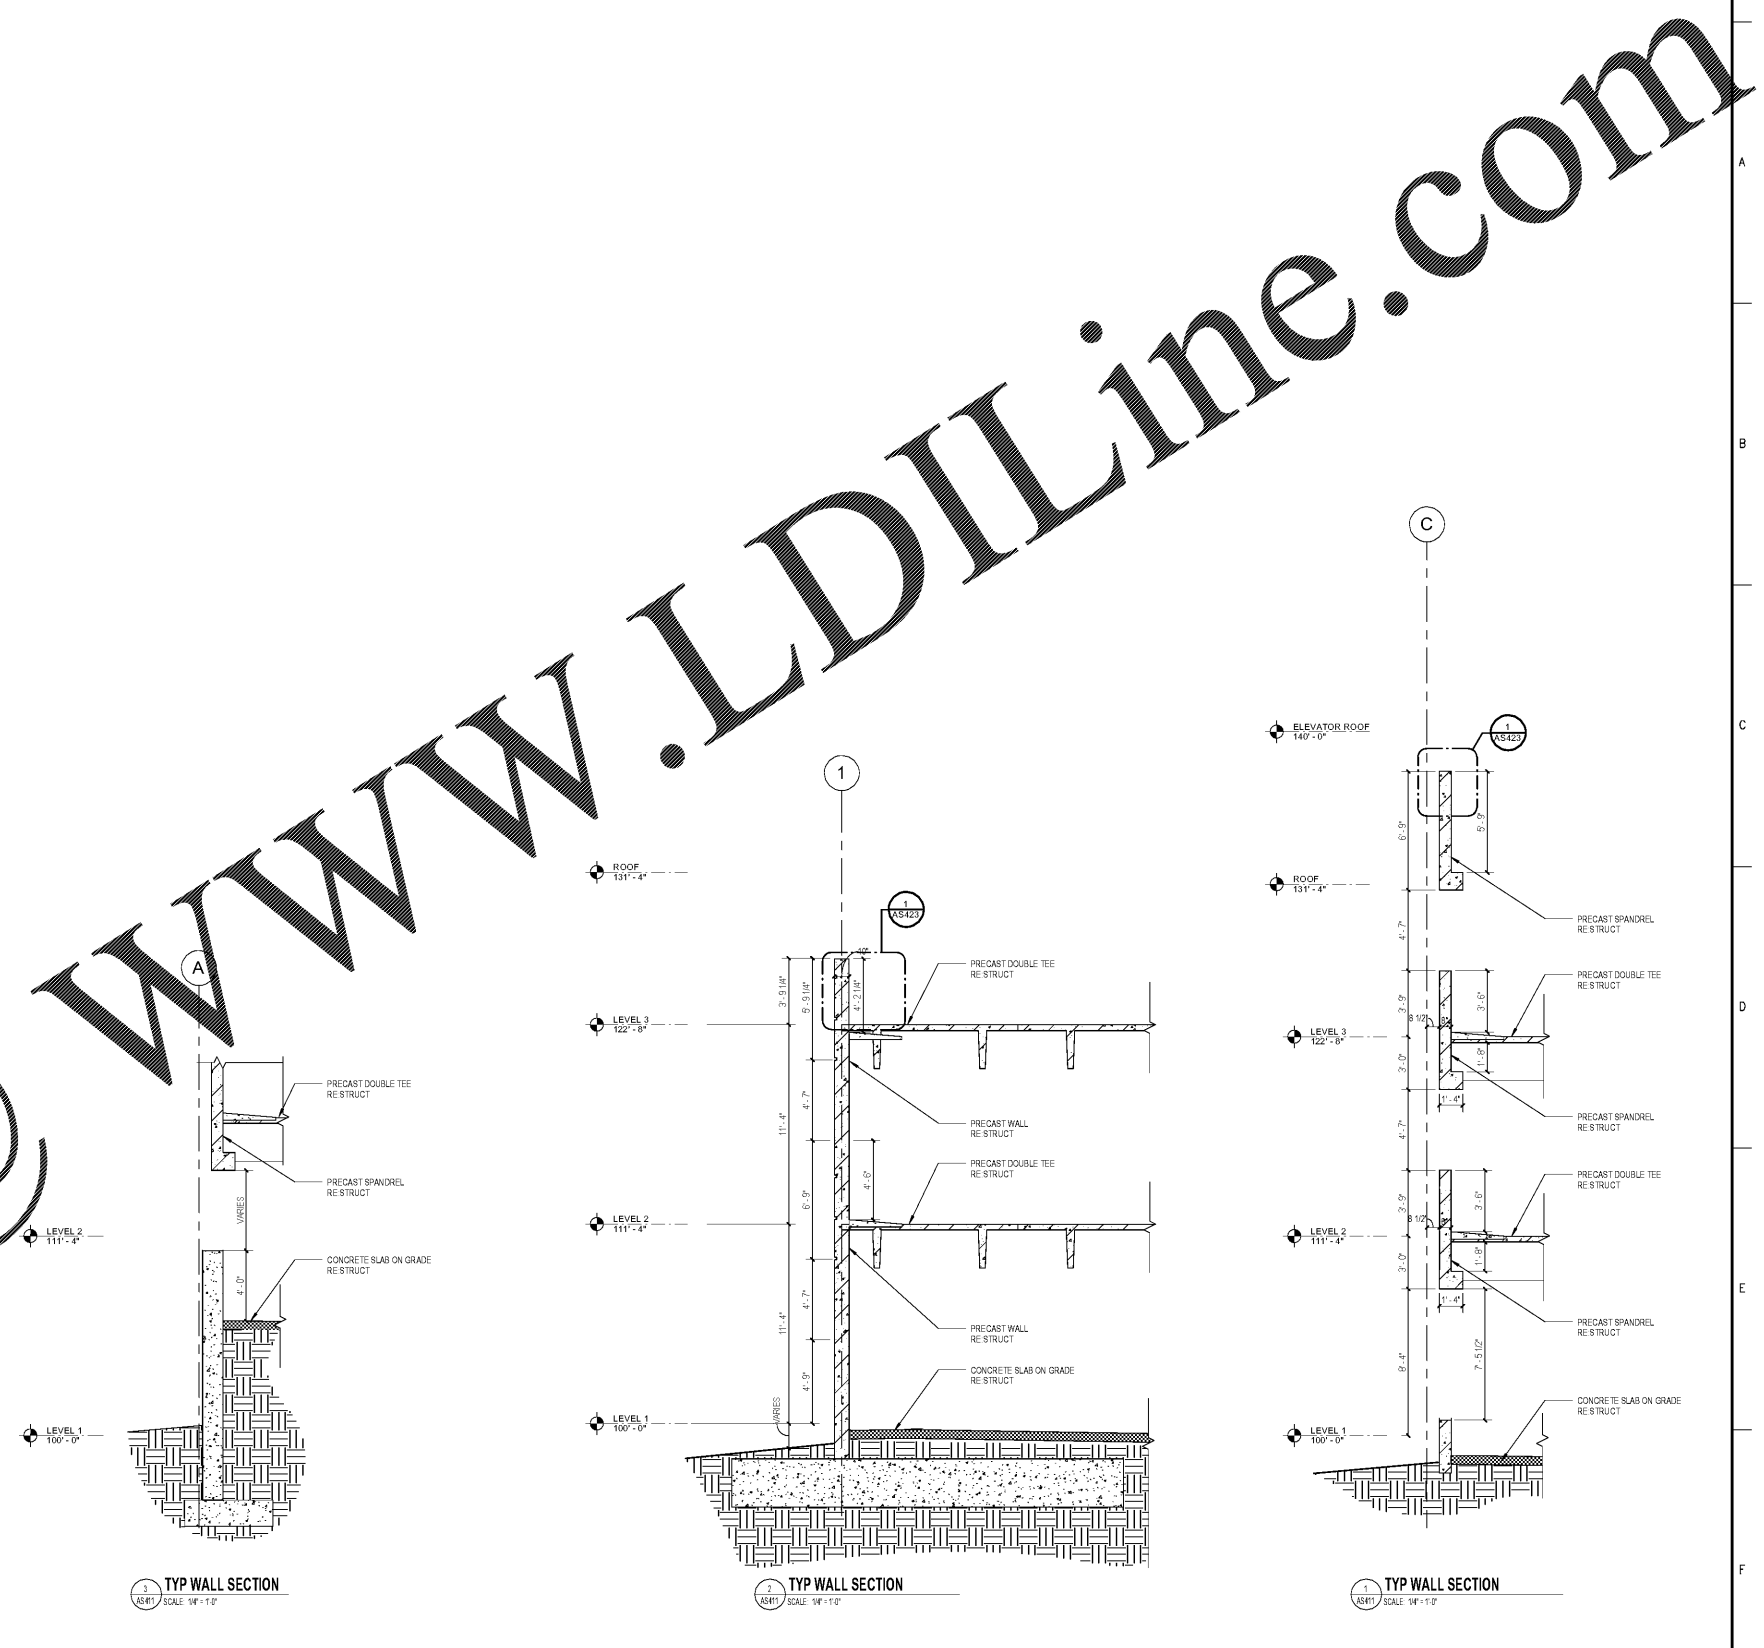



one eighth inch = one foot  
one quarter inch = one foot  
three eighths inch = one foot  
one half inch = one foot  
one inch = one foot  
one and one half inches = one foot  
two inches = one foot  
three inches = one foot

 

TYP WALL SECTION  
ASHT SCALE 1/4"=1'-0"

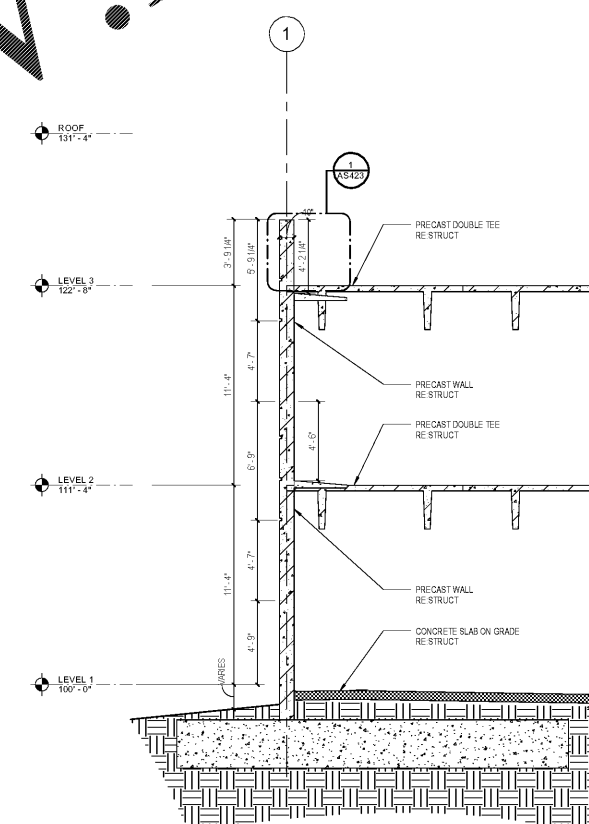

TYP WALL SECTION  
ASHT SCALE 1/4"=1'-0"

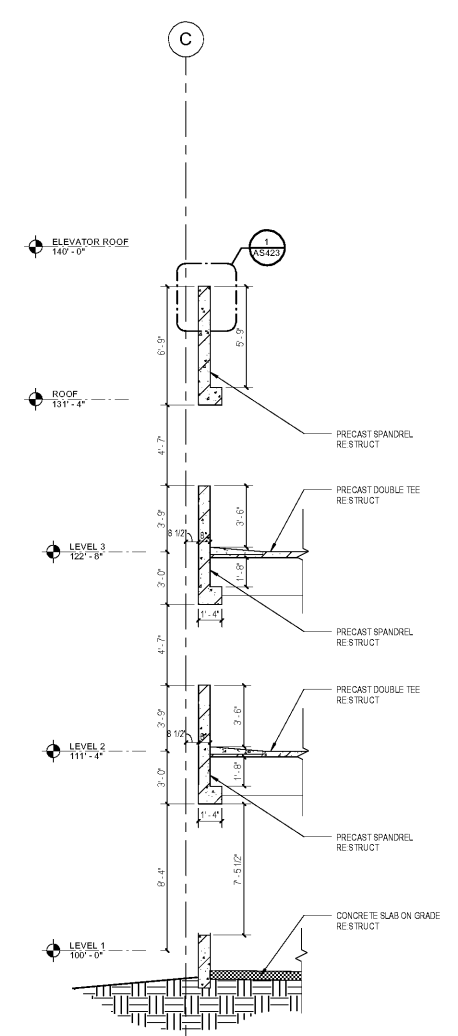

TYP WALL SECTION  
ASHT SCALE 1/4"=1'-0"

Order Plans @

Revisions:	Date

**VA** U.S. Department of Veterans Affairs  
MEMPHIS VAMC  
1030 JEFFERSON AVE, MEMPHIS, TN 38104

ARCHITECT/ENGINEERS:  
PROJECT LEAD Architect, Structural Engineer, Civil Engineer  
**GUIDON DESIGN**  
505 N. CAPITOL AVE. SUITE 100 INDIANAPOLIS, IN 46204  
317.860.6388 WWW.GUIDONDESIGN.COM  
SUSTAINABLE ARCHITECTURE + ENGINEERING

MEP Engineer  
APOGEE CONSULTING GROUP  
1151 Kildaire Farm Rd. Suite 120 Cary, NC 27511  
Tele: 919-858-7420

Functional Design  
CARL WALKER INC.  
3211 Internet Blvd., Suite 220 Frisco, TX 75034  
Tele: 469-777-5143

BID SET			
Drawing Title WALL SECTIONS	Project Title CONSTRUCT PARKING GARAGE ON WEST LOT	Project Number 15.1067	OFFICE OF FACILITIES MANAGEMENT
Approved for Design Concept: FACILITY MANAGEMENT DIVISION MANAGER		Building Number	
Date 11/14/2016	Checked By: UJ	Drawn By: KH	VA Project Number 614-319
Drawing Number AS411			VA E.S. Department of Veterans Affairs