



FIXTURE & EGRESS FLOOR PLAN
SCALE: 1/4" = 1'-0"
8082BASE

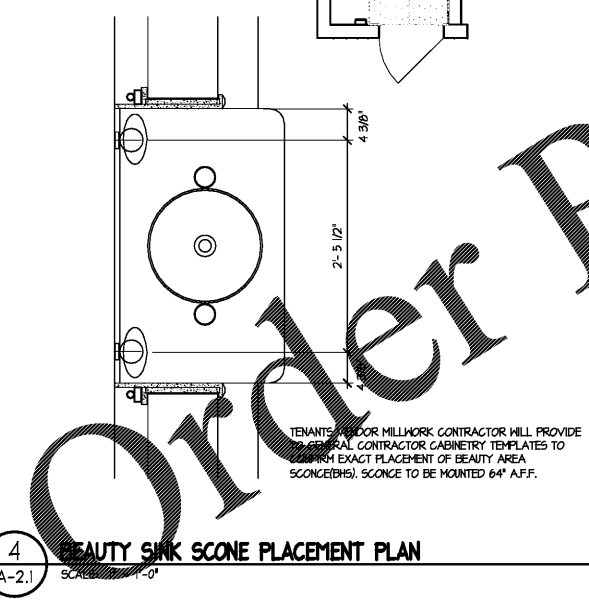


4 BEAUTY SINK SCORE PLACEMENT PLAN
SCALE: 1/4" = 1'-0"
A-2.1

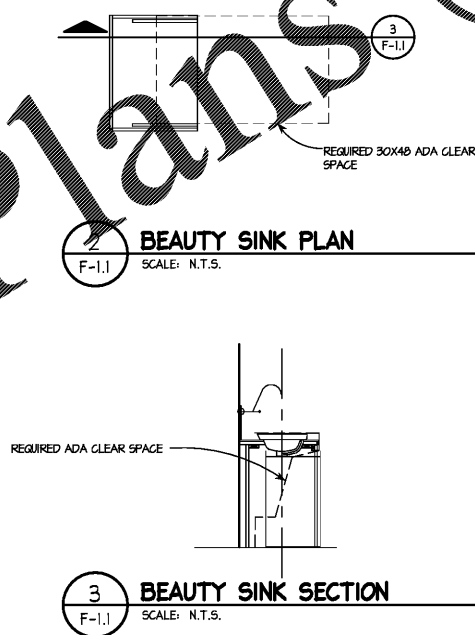

2 BEAUTY SINK PLAN
SCALE: N.T.S.
F-1.1

3 BEAUTY SINK SECTION
SCALE: N.T.S.
F-1.1

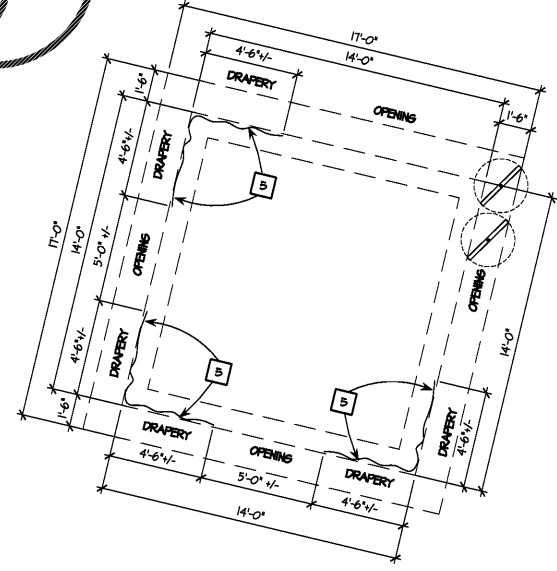

1 RETREAT DRAPERY DIMENSIONS
SCALE: 1/4" = 1'-0"
F-1.1

CODE	ITEM
FF-6-1	TALL ETAGERE
FF-7-1	SHORT ETAGERE
FF-3-3	HALF BALLET BAR
FF-11-2H	TWO WAY
FF-11-4H	FOUR WAY
FF-25-2	CAMI BAR DRESSER
FF-31-4	COSMETIC TABLE
MMJ-42-1	WALL MOUNTED JEWELRY FRAME
CM-10	CASHWRAP
CM-11-MOB	MOBILE CASHWRAP
BH-8	BACKWRAP
R-FNL-2	ROTATING PANEL (SET)
B-6F	BEAUTY GRAPHIC FRAME
LFG	LARGE FORMAT GRAPHIC FRAME
MIR-3	FRAMED MIRROR
MIR-3-1	FRAMED MIRROR - STANDARD MOUNTED
MIR-4	3-WAY MIRROR
MIR-8	FITTING ROOM MIRROR
MIR-8-LD	FITTING ROOM MIRROR - LIGHT DIFFUSER
FRB-L	ADA FITTING ROOM BENCH LEFT
FR-RC-36	FITTING ROOM CLOSET DOORS
MC-6-1	CORNER GUARDS
SH-F-GH	SIDEWALK SIGN HOLDER
MIR-TR	COLUMN MIRROR TRIM PACKAGE
EE-1/2	CONSOLE TABLE
EE-3	BENCH
VT-1	BEAUTY VITRINE

CODE	ITEM
BO	JEWELRY TABLE
BO-2	WALL MOUNTED JEWELRY VAULT
BO-3	FITTING ROOM WATER TABLE
BO-4	DRINKING FOUNTAIN MIRROR
BO-5	BEAUTY TO-GO BAR CART
BO-6	BICYCLE RACK
BO-7	GENERAL STORE RACK
BO-8	ANNIESE BOOKSHELF
BO-4	BEAUTY GRAB & GO
BO-10	MODE DE VIE FARMHOUSE TABLE
BO-11	SANREMO TABLE
BO-12	SANTELENA UPHOLSTERED BENCH
BO-13	SORRENTO TABLE
BO-14	VENEZIA CABINET
BO-15	BARILE FITTING ROOM CHAIR

CODE	ITEM
DP-1	DRAPES: 5 1/2 WIDTHS (1) STATIONARY PANEL TO COVER 108" CORNER TRACK
DP-2	DRAPES: 134.5" L X 48" H (1) STATIONARY PANEL TO COVER 48" TRACK
DP-3	DRAPES: 127.5" L X 106" H (1) MOVEABLE PANEL (LEFT & RIGHT DRAW)

FIXTURE PLAN KEY NOTES:

- EGRESS PATH: 44" WIDE
- CROWN MOLDING SUPPLIED AND INSTALLED BY MILLHORN FIXTURE CONTRACTOR
- MILLHORN COUNTERTOP BY G.C. IN BOX
- FOR BACK OF HOUSE FIXTURE AND EQUIPMENT, SEE ENLARGED PLAN ON SHEET A-1.7
- DRAPERY TRACK AND SHEER BY OTHERS. SEE DIMENSIONS ON PLAN FOR PLACEMENT. WHEN INSTALLING SHEER DRAPERY, INSTALL PLEAT OF CURTAIN IN TO RETREAT AREA.
- GRAPHIC LEDGE SECURED TO FEATURE WALL. TOP OF LEDGE TO BE AT 5'-0" BELOW CEILING.
- FURSE HOOK. CENTER OF HOOK TO BE LOCATED 48" AFF.
- PICTURE HANGING RAIL. TOP OF RAIL TO BE MOUNTED 8'-0" AFF. REFER TO ELEVATIONS FOR MORE DETAIL.
- NEW DIGITALLY PRINTED, BRANDED, FLAME RETARDANT FABRIC AWNINGS PROJECT 2'-0" WITH AWNINGS LIGHTING ABOVE. BOTTOM OF AWNINGS IS 8'-0" AFF. SEE EXTERIOR ELEVATIONS FOR REFERENCE.
- BOTTOM SHELF TO BE MOUNTED AT 1'-6" AFF.
- EXISTING BLADE SIDEWALK SIGN HOLDER NOT IN CONTRACT. NEW BLADE SIGN PENDING. REF. HRC

KEN NISCH, AIA
1110 Inkwood Road
200
Southfield, MI 48034 USA
248.355.0890
248.355.0895 Fax

Copyright © 2014
KEN NISCH, AIA
All rights reserved

Certification:
KENNETH E. NISCH, AIA
No. 50910
EXPIRATION DATE: 06.30.2018

DATE SIGNED: 03.30.2018

Consultants:
RETAIL DESIGN CONSULTANT
JGA INC
29355 Northwestern Hwy
Suite 300
Southfield, MI 48034 USA
248.355.0890
248.355.0895 Fax
www.jga.com

JGA Prj #: 1-218-082

Project Location:
Soft Surroundings
BILTMORE VILLAGE, SPACE #160
10 BROOK STREET
ASHEVILLE, TN 28803

- DRAWINGS ISSUED FOR:
- programming
 - schematic des.
 - design dev.
 - bidding
 - permit/LI review 04-06-18
 - construction

REVISIONS:

Prj. no. **8-218-030**
Drawn IN, GV
Checked KR, GV
Approved KN

Do not scale this print. Use figured dimensions only.

Drawing title:
FIXTURE & EGRESS FLOOR PLAN

Sheet no.
F-1.1