



THE STATE OF GEORGIA
Professional Engineer
License No. 20023
Date: 5/2/18

ISSUE RECORD
Issue Date: 5/2/18
FOR CONSTRUCTION

NO.	REVISION	DATE

CREEKSIDE RETAIL
1211 FRIENDSHIP RD.
BRASELTON, GA


ZANARDO ARCHITECTS, P.C.
3675 CRESTWOOD PARKWAY
SUITE 220
DUBLIN, GA 31006-1031




date: 01/28/18
drawn: NT
checked: SZ
proj#: 2018-01

ELEVATIONS


A2.1

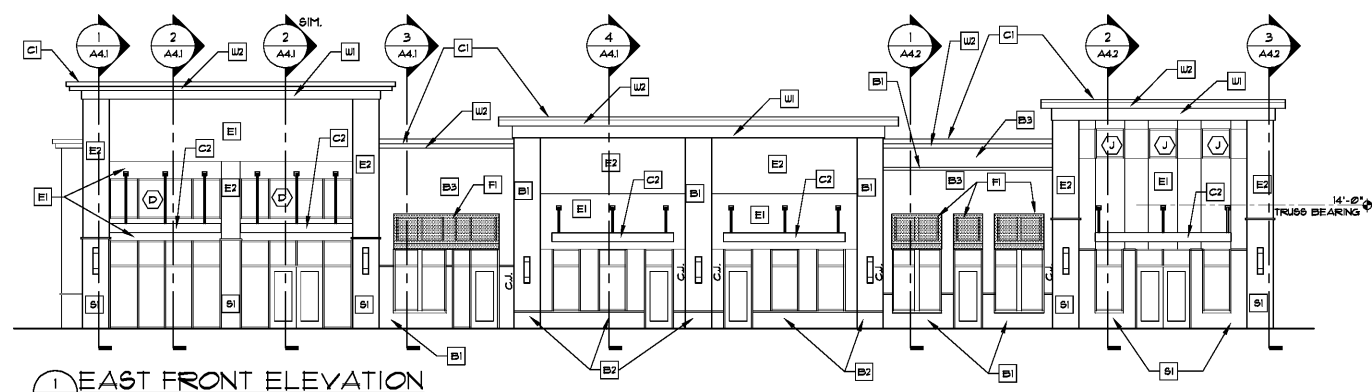


1 EAST FRONT ELEVATION
SCALE: 1/8"=1'-0"

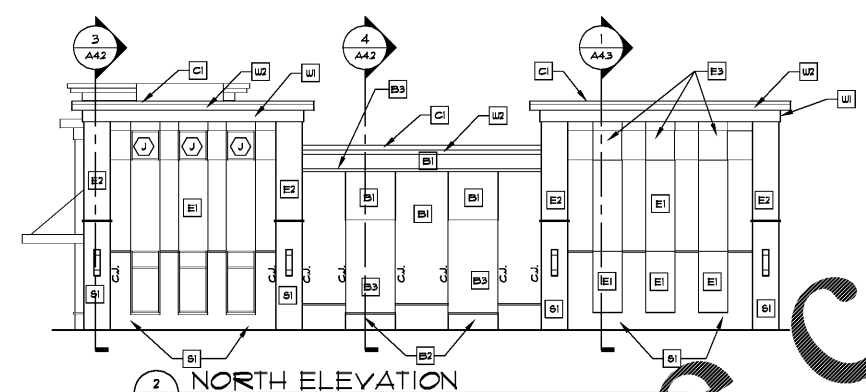

2 NORTH ELEVATION
SCALE: 1/8"=1'-0"

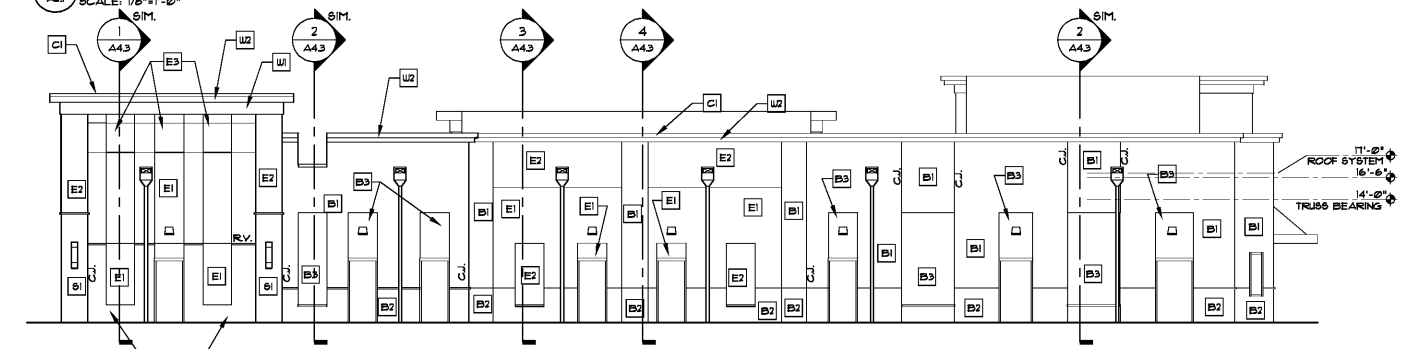


3 WEST REAR ELEVATION
SCALE: 1/8"=1'-0"

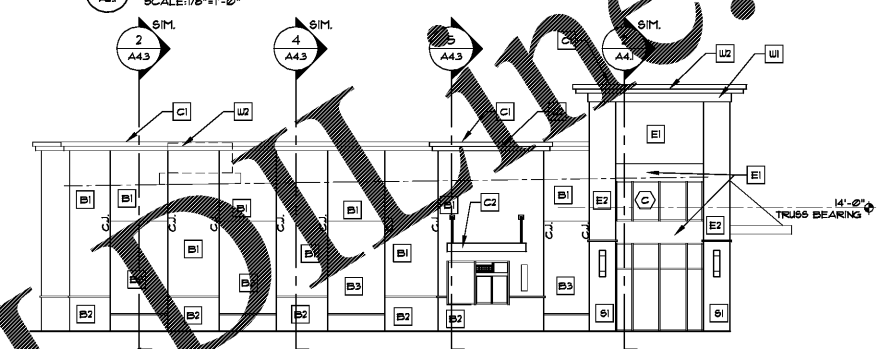


4 SOUTH ELEVATION
SCALE: 1/8"=1'-0"

EXTERIOR FINISH SCHEDULE AND MATERIALS			
B1	MANUFACTURER: FINE HALL BRICK COLOR: SFEKTRA PEUTER W/C	U1	CEMENT BOARD TRIM PAINTED SHERWIN WILLIAMS 6U1022 ALPACA SEMI-GLOSS
B2	MANUFACTURER: FINE HALL BRICK COLOR: SFEKTRA CHARCOAL W/C	U2	CEMENT BOARD TRIM PAINTED SHERWIN WILLIAMS 6U9169 ELEPHANT EAR SEMI-GLOSS
B3	MANUFACTURER: CHEROKEE BRICK COLOR: LT. GRAY VELOUR	F1	FABRIC AWNING ON ALUMINUM FRAME, BLACK
E1	E1F5 FINE FINISH COLOR TO MATCH SHERWIN WILLIAMS 6U1022 ALPACA	C1	PRE-FIN METAL CAP UNA-CLAD SLATE GRAY BR
E2	E1F5 FINE FINISH COLOR TO MATCH SHERWIN WILLIAMS 6U9169 ELEPHANT EAR	C2	PRE-FIN METAL CANOPY SYSTEM DARK BRONZE
E3	E1F5 FINE FINISH COLOR TO MATCH SHERWIN WILLIAMS 6U7566 WESTHIGHLAND WHITE	WATER REPELLENT MORTAR: AMERIMIX, LIGHT STONE BEIGE (USED W/B2) AMERIMIX, GRAY (USED W/B1 & B3)	
B4	STONE: MANUFACTURER: ECHELON COLOR: KENSBLEY PEUTER NOTE: DRYSTACK	RV. = 3/4" X 3/4" REVEAL. SEE ELEVATIONS FOR LOCATIONS	

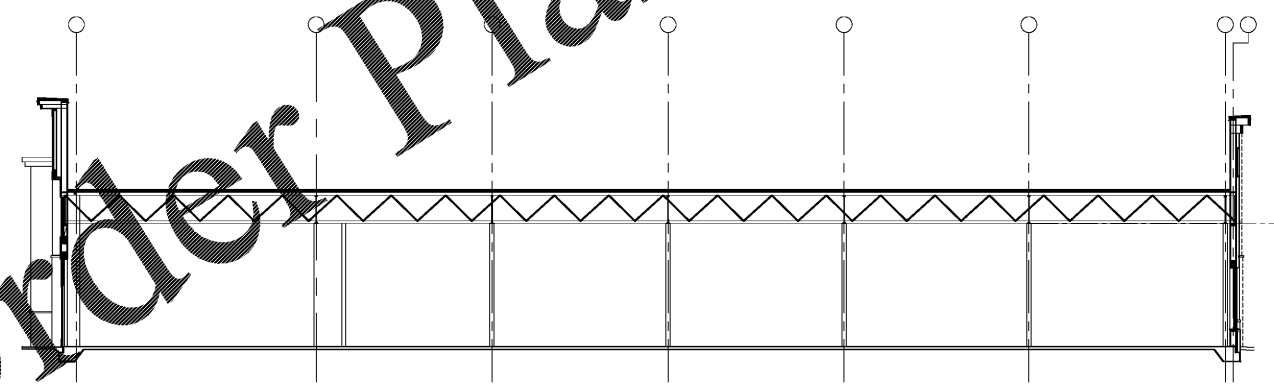

5 BUILDING SECTION
SCALE: 1/8"=1'-0"

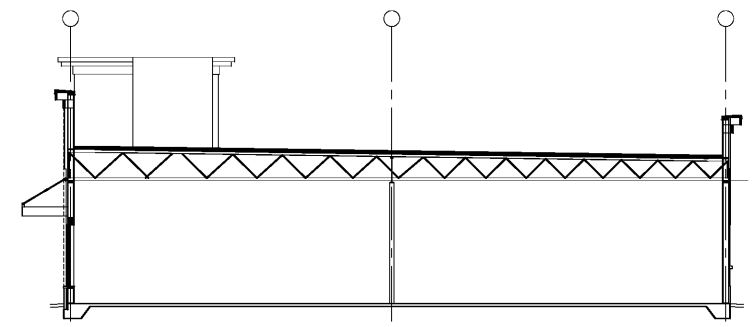

6 BUILDING SECTION
SCALE: 1/8"=1'-0"

Order Plans @ WWW.LDMLINE.COM