




1 WALL SECTION  
3/4" = 1'-0"

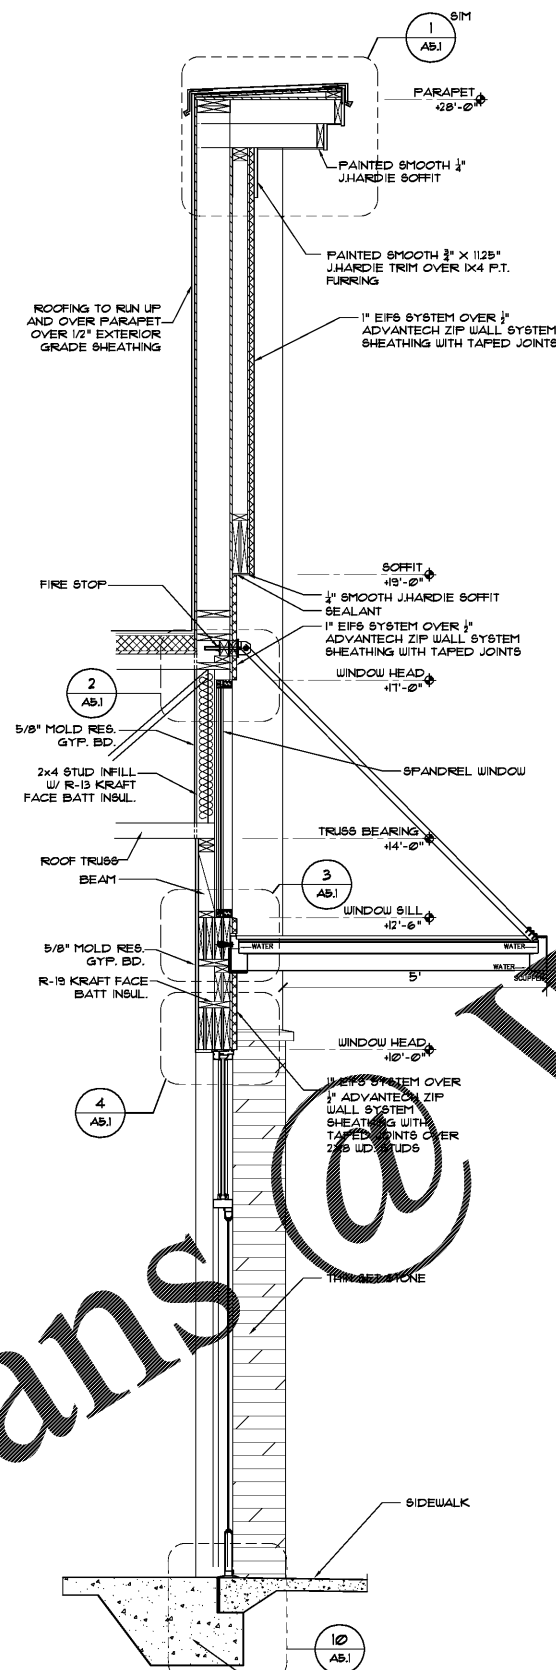

2 WALL SECTION  
3/4" = 1'-0"

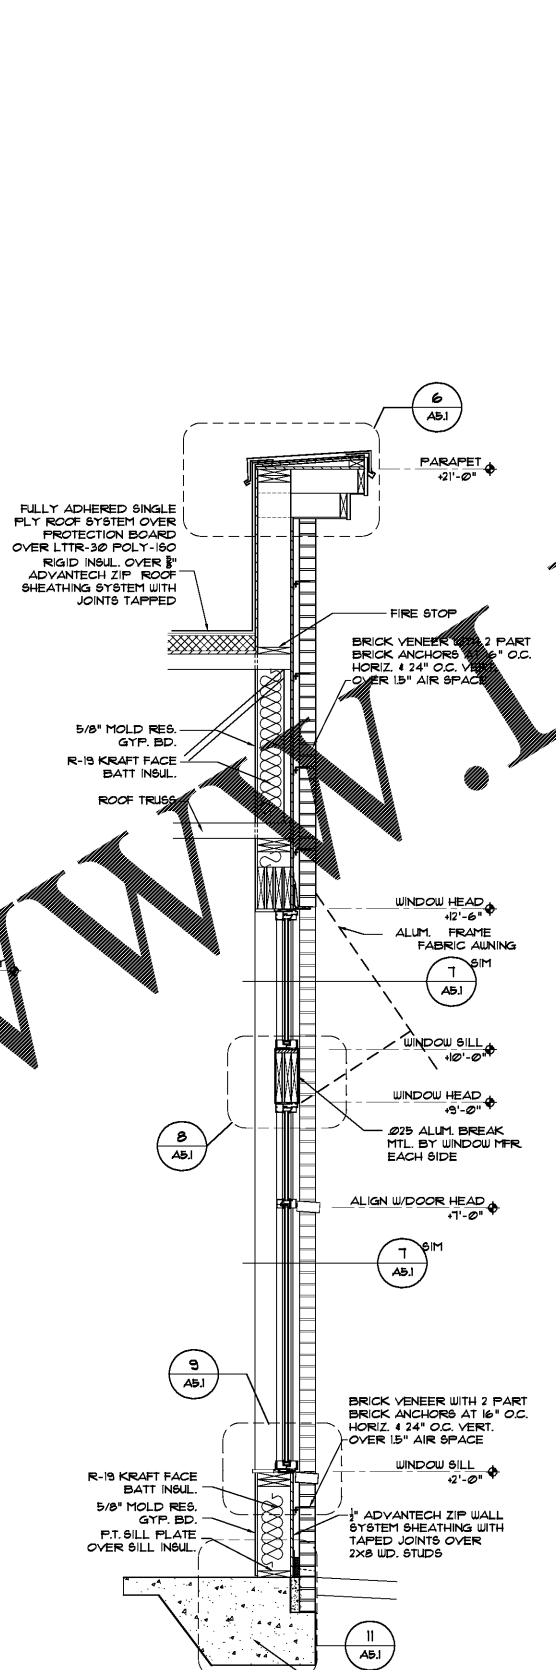

3 WALL SECTION  
3/4" = 1'-0"

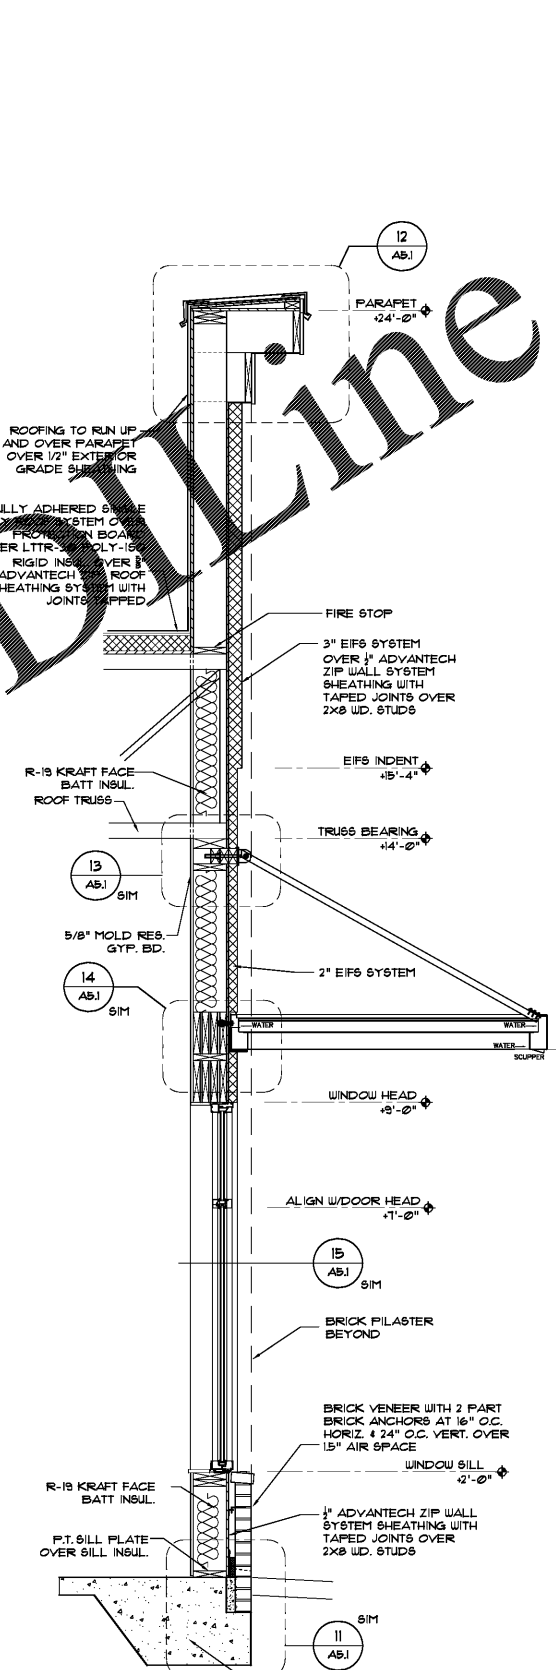

4 WALL SECTION  
3/4" = 1'-0"

Order Plans @

WWW.WORLDONLINE.COM



ISSUE RECORD	date	revision
1	5/2/18	FOR CONSTRUCTION

CREEKSIDE RETAIL  
1211 FRIENDSHIP RD.  
BRASELTON, GA

ANARDO ARCHITECTS, P.C.  
3675 CRESTWOOD PARKWAY  
DULUTH, GA 30098  
770.806.1031

date 01/20/18  
drawn NT  
checked SZ  
proj# 2018-01

WALL SECTIONS

A4.1