



ISSUE RECORD	Issue No.	Date	FOR CONSTRUCTION
	1	5/2/18	

DRAWING REVISION	Revision No.	Date


CREEKSIDE RETAIL  
1211 FRIENDSHIP RD.  
BRAGELTON, GA

ANARDO ARCHITECTS, P.C.  
3675 CRESTWOOD SUITE 102  
DULUTH, GA 30096  
770.806.1031

date: 01/28/18  
drawn: NT  
checked: SZ  
proj#: 2018-01

WALL SECTIONS

A4.2

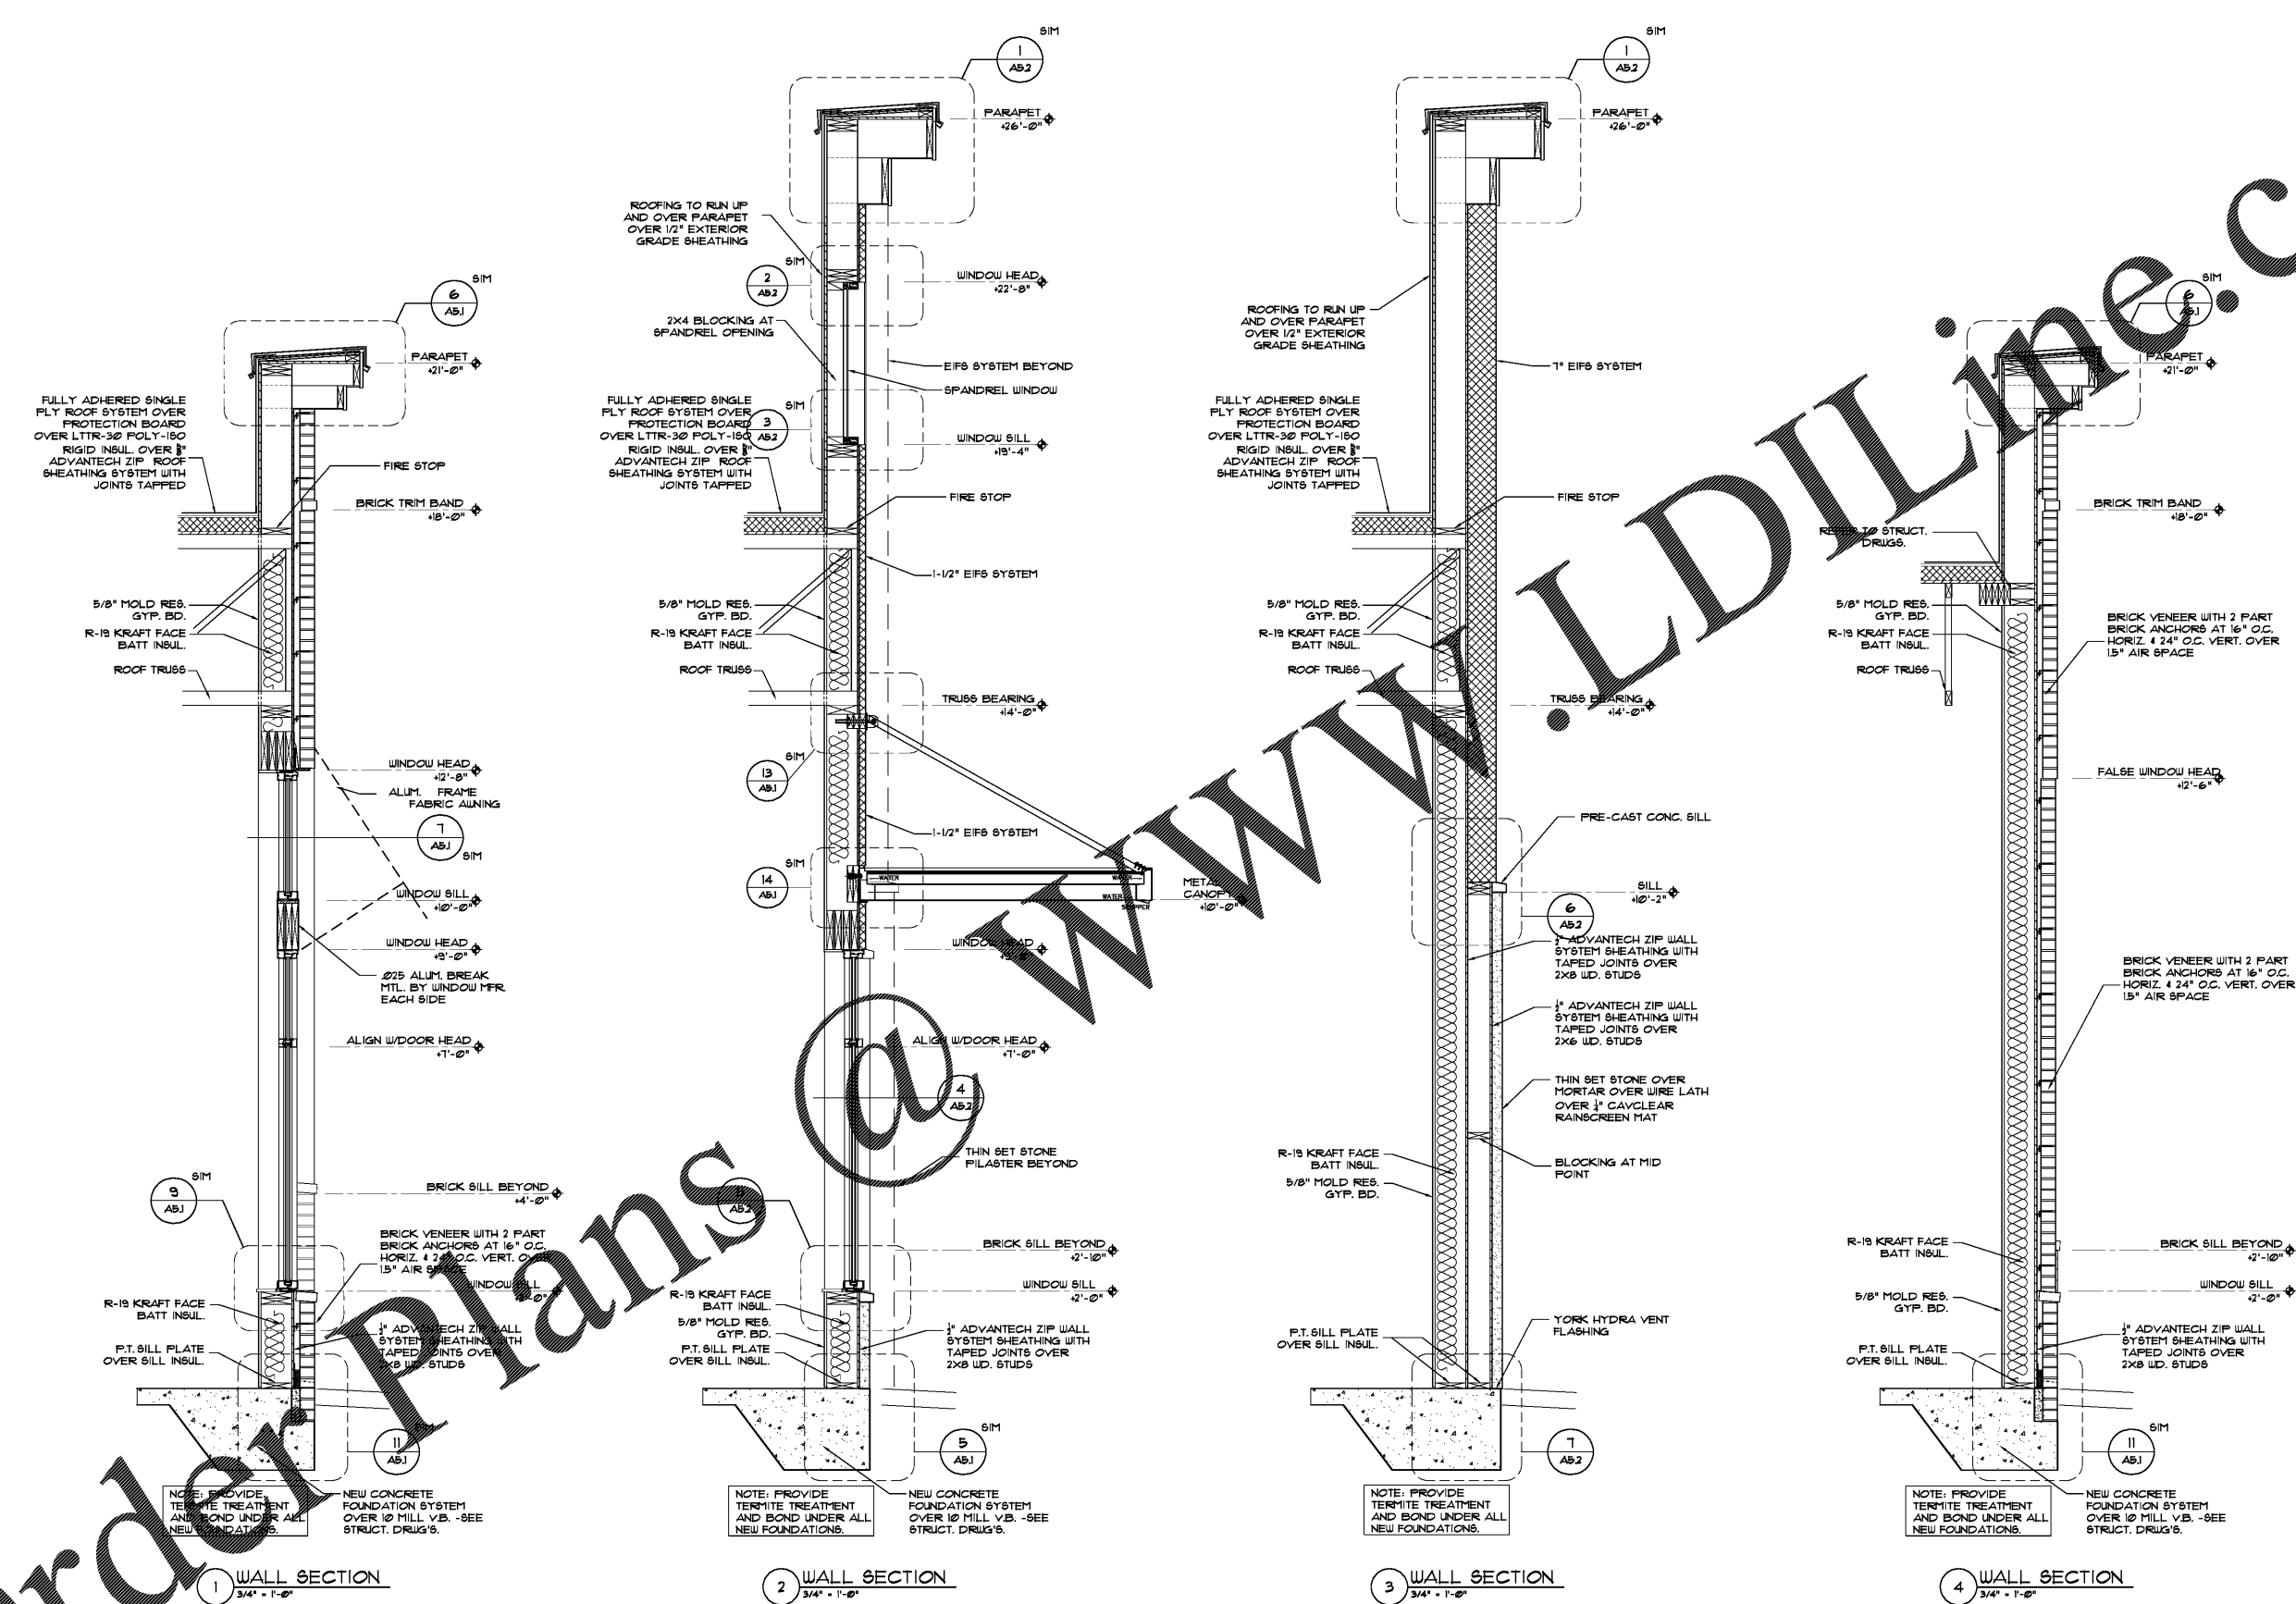

1 WALL SECTION  
3/4" = 1'-0"

2 WALL SECTION  
3/4" = 1'-0"

3 WALL SECTION  
3/4" = 1'-0"

4 WALL SECTION  
3/4" = 1'-0"

Order Plans @ www.LDOnline.com

NOTE: PROVIDE TERMITICIDE TREATMENT AND BOND UNDER ALL NEW FOUNDATIONS.  
NEW CONCRETE FOUNDATION SYSTEM OVER 10 MILL V.B. -SEE STRUCT. DRUG'S.

NOTE: PROVIDE TERMITICIDE TREATMENT AND BOND UNDER ALL NEW FOUNDATIONS.  
NEW CONCRETE FOUNDATION SYSTEM OVER 10 MILL V.B. -SEE STRUCT. DRUG'S.

NOTE: PROVIDE TERMITICIDE TREATMENT AND BOND UNDER ALL NEW FOUNDATIONS.

NOTE: PROVIDE TERMITICIDE TREATMENT AND BOND UNDER ALL NEW FOUNDATIONS.  
NEW CONCRETE FOUNDATION SYSTEM OVER 10 MILL V.B. -SEE STRUCT. DRUG'S.