


Order Plans

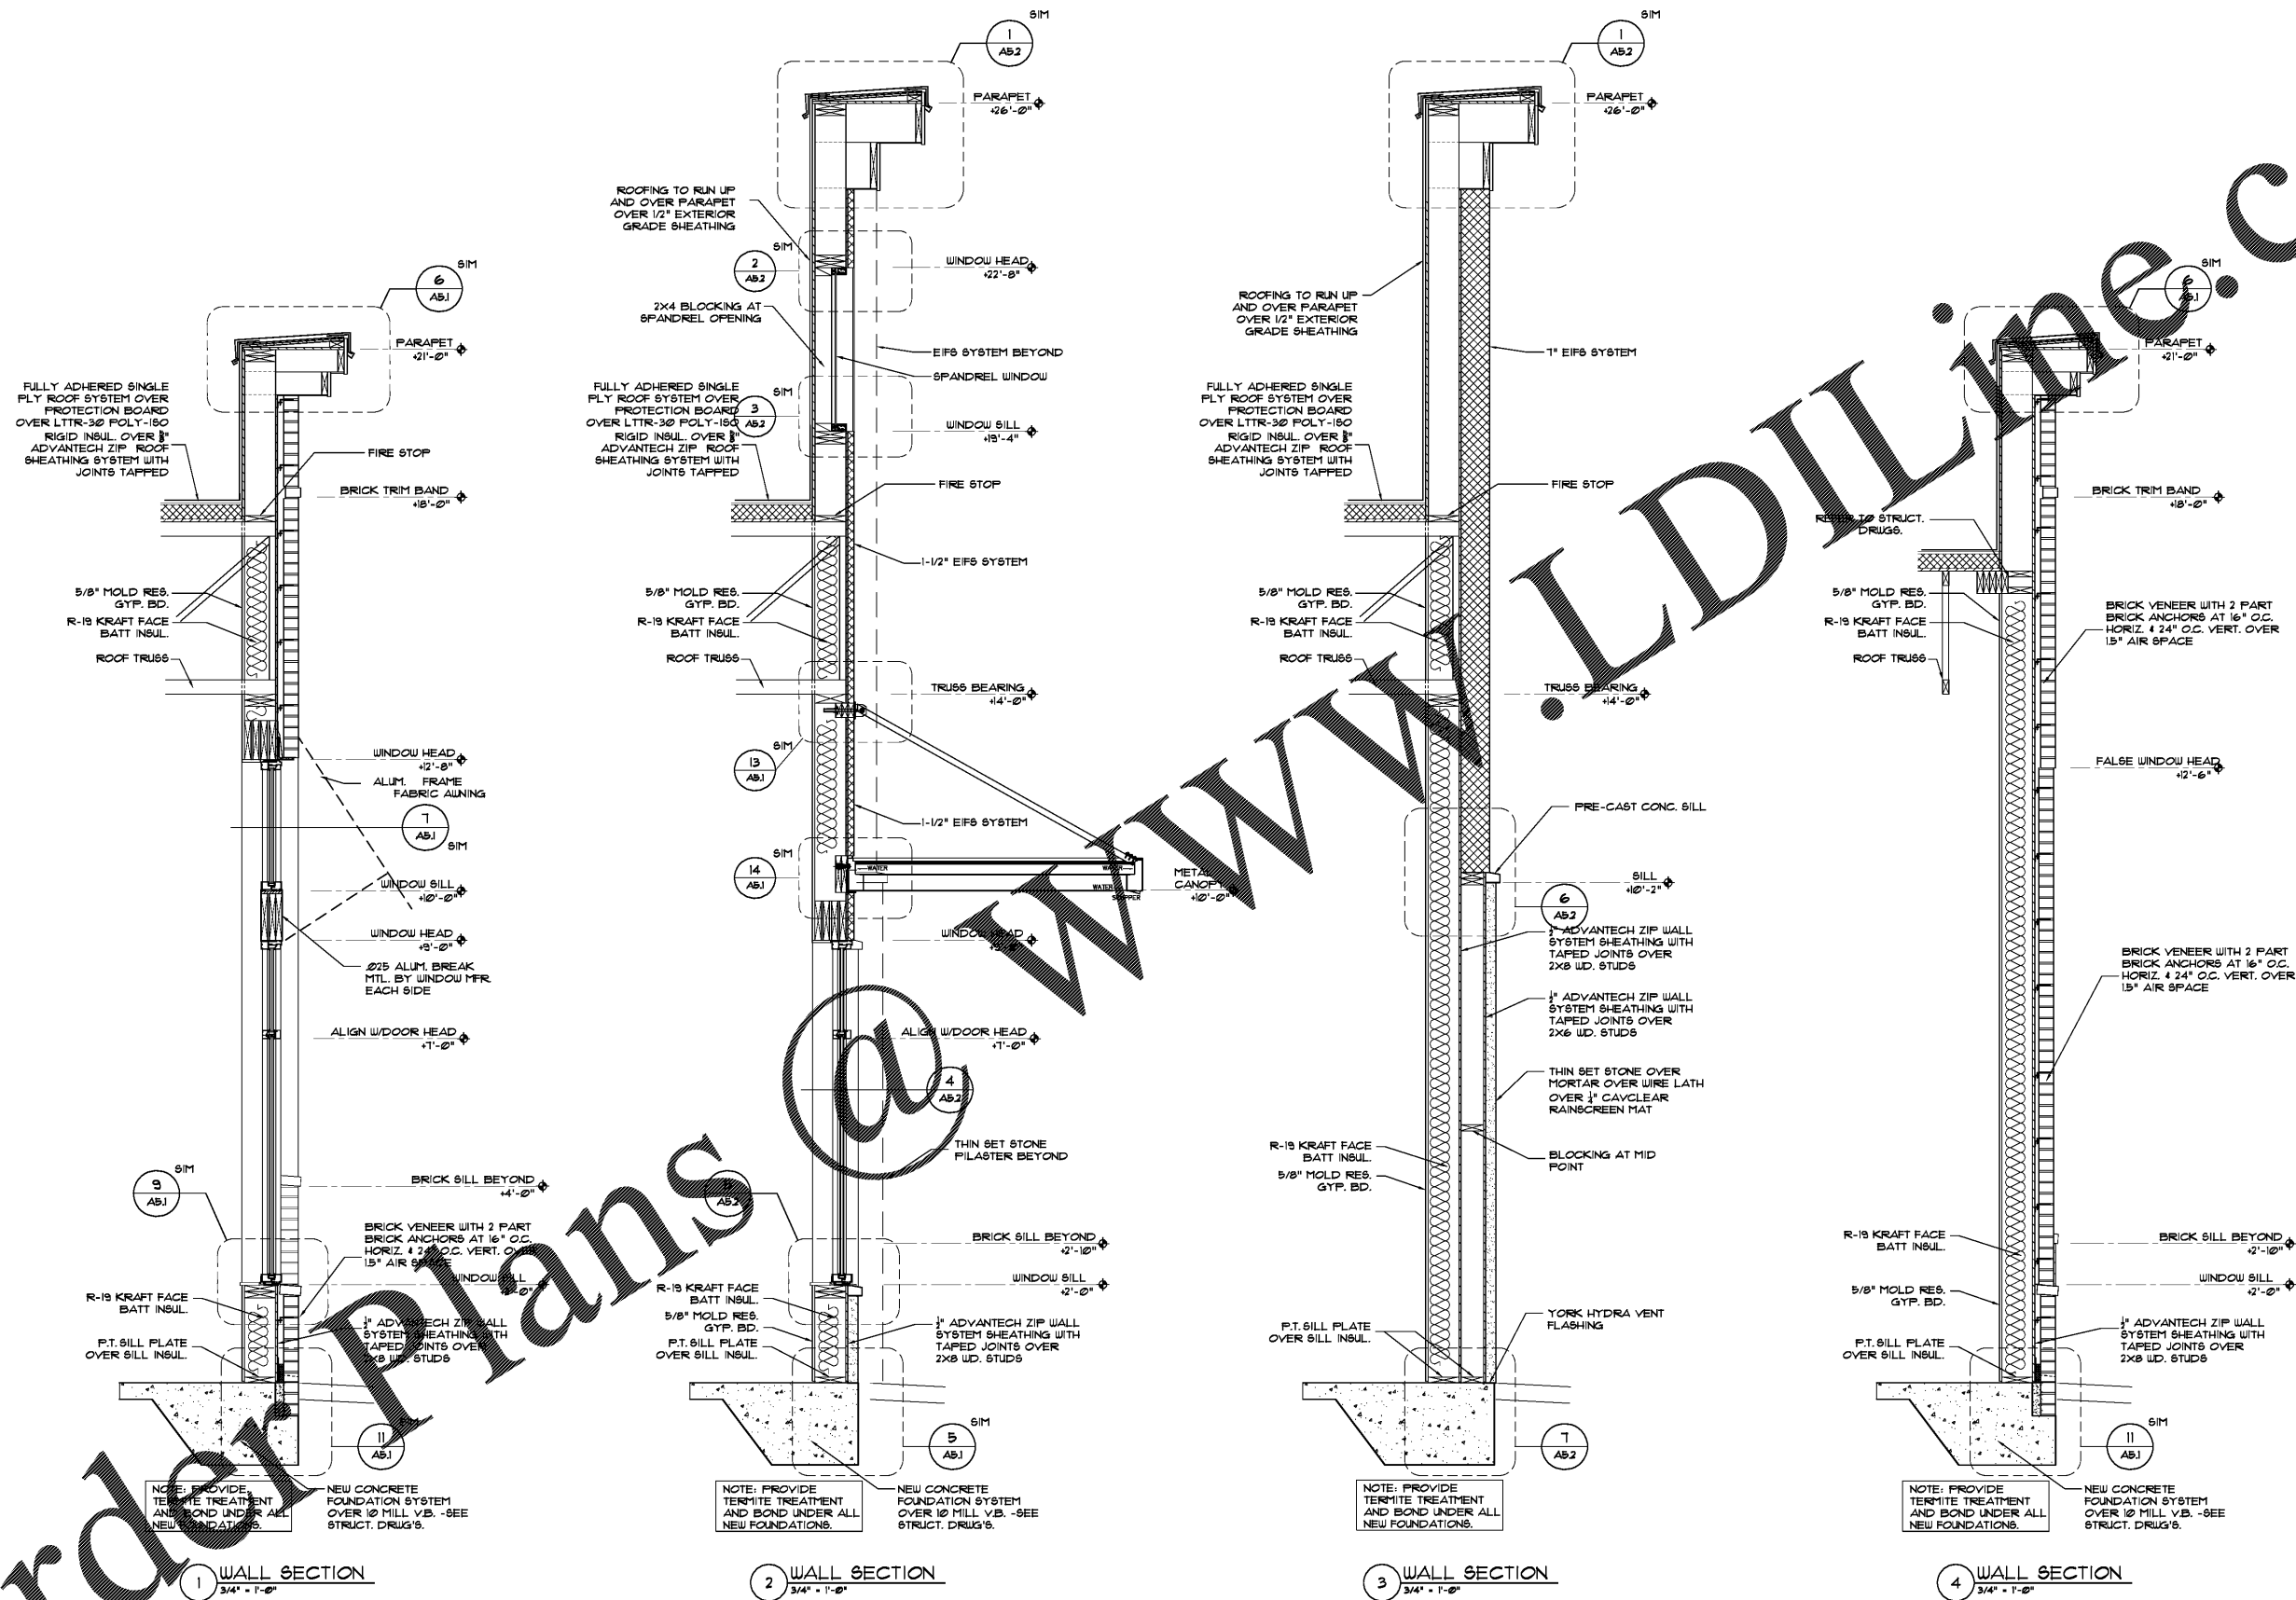

1 WALL SECTION
3/4" = 1'-0"

2 WALL SECTION
3/4" = 1'-0"

3 WALL SECTION
3/4" = 1'-0"

4 WALL SECTION
3/4" = 1'-0"



ISSUE RECORD	Issue No.	Date	FOR CONSTRUCTION
DRAWING REVISION	Revision No.	Date	

CREEKSIDE RETAIL
1211 FRIENDSHIP RD.
BRAGELTON, GA

ANARDO ARCHITECTS, P.C.
3675 CRESTWOOD SUITE 102
DULUTH, GA 30096
770.806.1031

date: 01/28/18
drawn: NT
checked: SZ
proj#: 2018-01

WALL SECTIONS

A4.2