

**STORE LAYOUT FLOOR FINISH LEGEND**

AREAS OF PVC	TOTAL SQ. FT. OF PVC	SALES FLOOR SQ. FT.	VCT
A	EXTEND	TEXTURED SURFACE TILE SQ. FT.	EC
B	REDUCE	FIELD TILE VCT SQ. FT.	EC
C	ETR	ENTRY TILE SQ. FT.	ETR
D	EXTEND	PHARMACY SQ. FT.	626
E		PHARMACY SQ. YDS.	70
F		WOOD TRANSITION STRIP LN. FT.	332
G		ENTRY CARPET SQ. FT.	D
H		ENTRY CARPET SQ. YDS.	D
I			
J			
K			
PICKUP	183 (GRAY)		
HEALTH SERVICE	51 (GRAY)		
MONEY CENTER	0		
ADDITIONAL PVC	941		
TOTAL PVC	1,175		


NOTES:  
REDUCE AND EXTEND PVC WOOD PADS AS SHOWN. ADD LVT1 WOOD FOR NEW HEALTH SERVICES IN PHARMACY AND PICKUP IN CUSTOMER SERVICE.

REVISED (REV.#) NAME	DATE

**OWNER FURNISHED FLOORING**


1. 525 SF OF PVC AND ADHESIVE WILL BE FURNISHED BY THE OWNER TO PIECE REPLACE PVC THROUGHOUT THE STORE IN ADDITION TO THE QUANTITIES IDENTIFIED IN THE STORE LAYOUT FLOOR FINISH LEGEND.

**LEGEND**

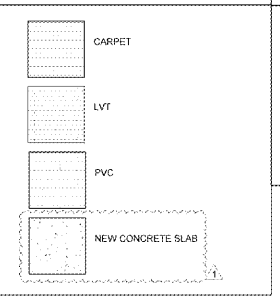


**SHEET NOTES**


1. SEAL BASE OF ALL COLUMNS ON PVC PLANK FLOORING W/ BROWN SEALANT.
2. REF STRUCTURAL DRAWINGS FOR EXPOSED AND INTEGRALLY COLORED CONCRETE FLOORS
3. REPAIR BOLT HOLES AND SPALLS RESULTING FROM MERCHANDISE FIXTURE AND OR STORAGE RACK RELOCATION OR REMOVAL. REF SPEC 03905. FILL ALL BOLT HOLES AND SPALLS RESULTING FROM FIXTURE AND OR STORAGE RACK RELOCATION OR REMOVAL IN NON CUSTOMER ACCESSIBLE AREAS WITH NON SHRINK GROUT.
4. REMOVE AND REPLACE DAMAGED TRANSITION STRIPS TO MATCH EXISTING.

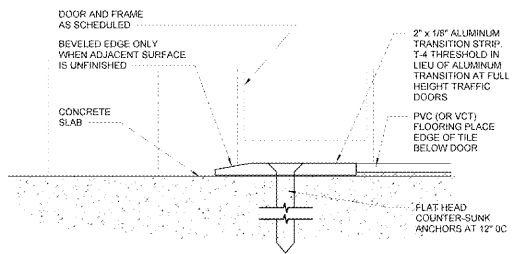

**4** TRANSITION STRIP AT PVC (OR LVT) FLOORING  
12" x 1'-0"

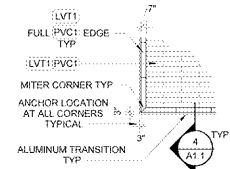

**2** PVC TRANSITION  
18" x 1'-0"

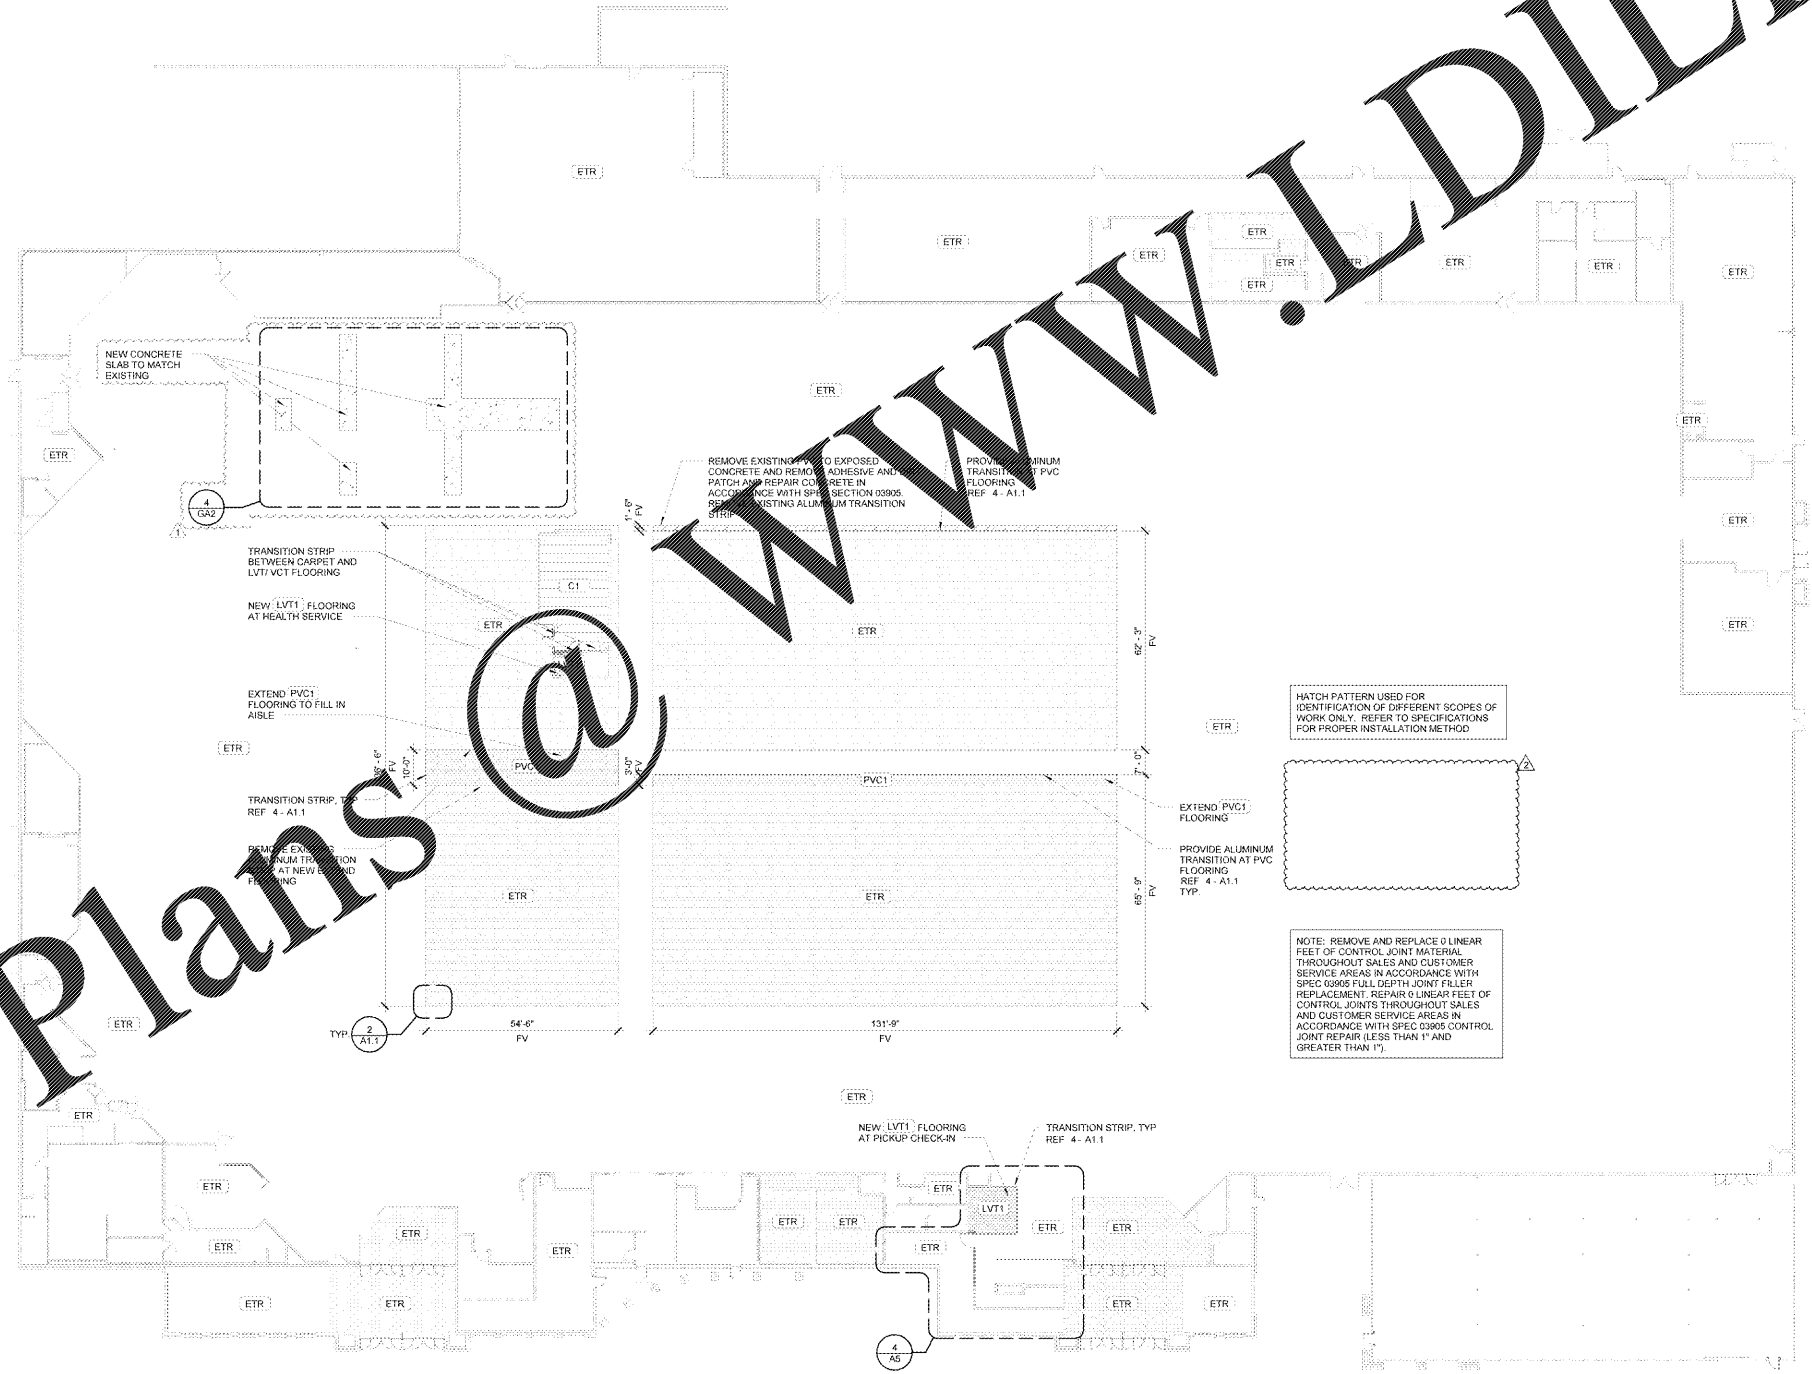

**1** FINISH FLOOR PLAN  
1" = 20'-0"

Order Plans @ [www.LDILine.com](http://www.LDILine.com)



RETAIL DESIGN COLLABORATIVE  
1001 E. 37th St. #110  
Tulsa, OK 74106  
www.LDILine.com

CONSULTANTS

2018 Remodel Photo

**Walmart**  
GORDONSVILLE, VA  
884 CAMP CREEK PKWY., LOUISA, VA 23083  
STORE NO.: 4852-223  
JOB NUMBER: 17-02728 | PHOTO: 143 SGR-OR

**ISSUE BLOCK**

1	REV 2	04/25/18
2	REV 3	04/28/18

CHECKED BY: DF  
DRAWN BY: TP  
PROTO CYCLE: 02/25/18  
DOCUMENT DATE: 04/10/18

FLOOR FINISH PLAN (ICC)

SHEET: A1.1