

PROJECT NAME AND LOCATION :



STORE #785
975 W. POPLAR AVENUE
COLLIERVILLE, TN 38017

THIS DRAWING AND ITS CONTENTS ARE CONSIDERED INSTRUMENTS OF SERVICE AS SUCH THEY ARE COPYRIGHTED PROPERTY OF RUN RUN DESIGN, LLC. THE USE OF THESE DRAWINGS ARE LIMITED TO THIS SPECIFIC PROJECT AND ARE NOT TO BE OTHERWISE REPRODUCED IN ANY WAY OR USED FOR SUPPLEMENTAL LOCATIONS WITHOUT WRITTEN PERMISSION FROM RUN RUN DESIGN, LLC.


DRAWING REVISIONS:

no.	distribution	date
A	ISSUE DATE	05/31/18
B	SUBMITTAL DATE	-
no.	revision	date
1	-	-
2	-	-
3	-	-


SHEET NAME:
INTERIOR ELEVATIONS

BID SET


project no: 17-085
dwg no: A4.2

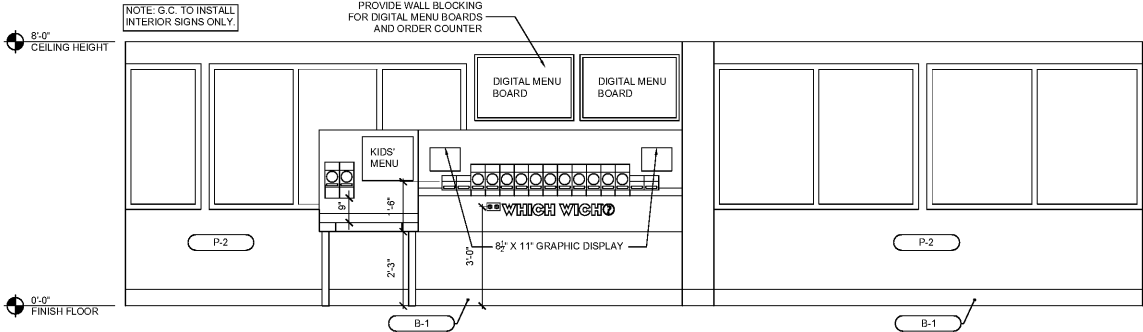


1 FRONT COUNTER ELEVATION
SCALE: 3/8" = 1'-0"

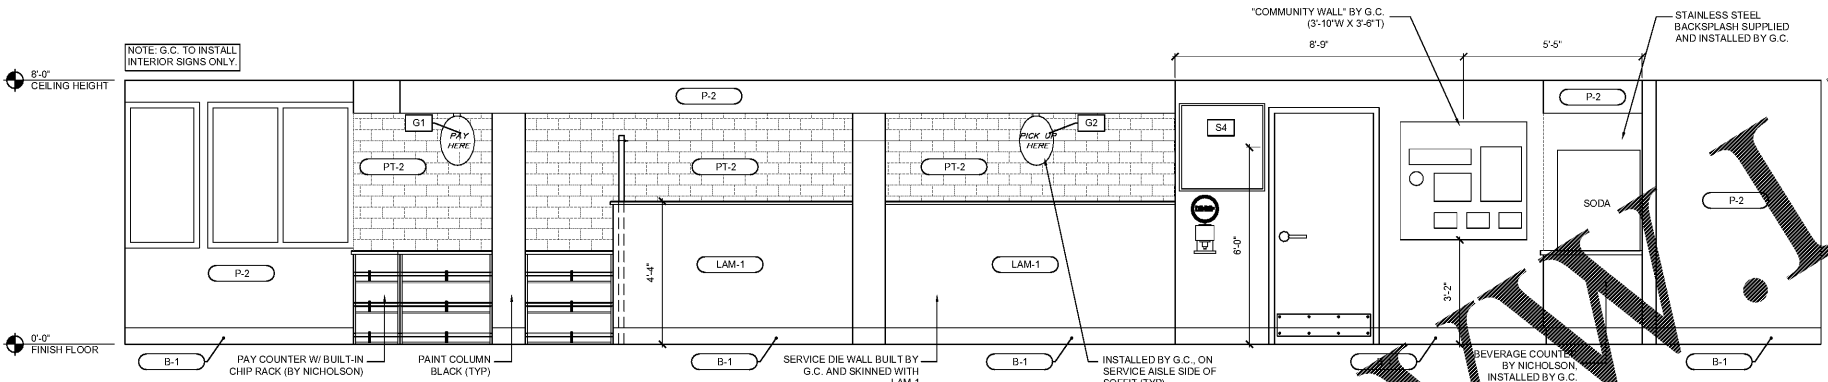

2 FRONT COUNTER ELEVATION
SCALE: 3/8" = 1'-0"

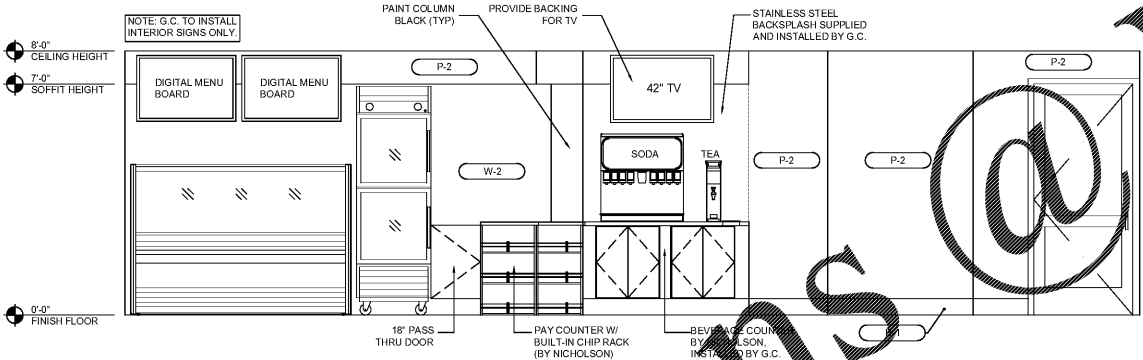

3 INTERIOR ELEVATION
SCALE: 3/8" = 1'-0"

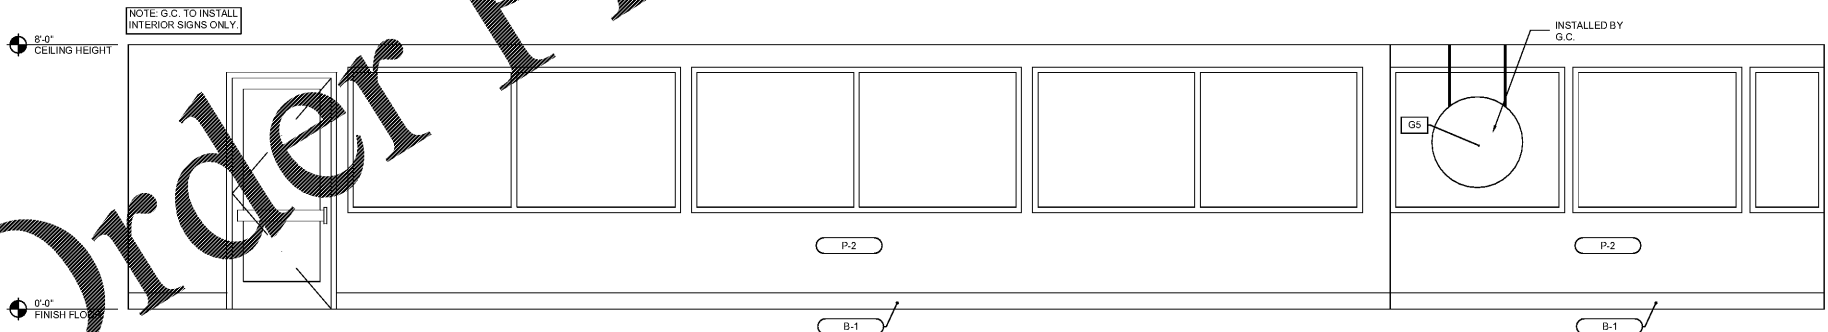

4 STOREFRONT ELEVATION
SCALE: 3/8" = 1'-0"

Order Plans @

WWW.LDILine.com