




1 ROOF OPENING FRAMING DETAIL
SCALE: 3/4" = 1'-0"

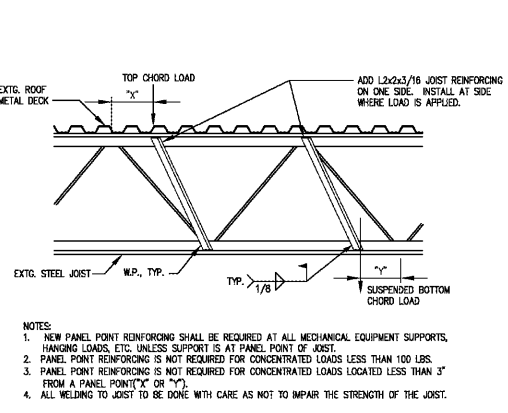


2 JOIST PANEL POINT REINFORCEMENT DETAIL
SCALE: 3/4" = 1'-0"

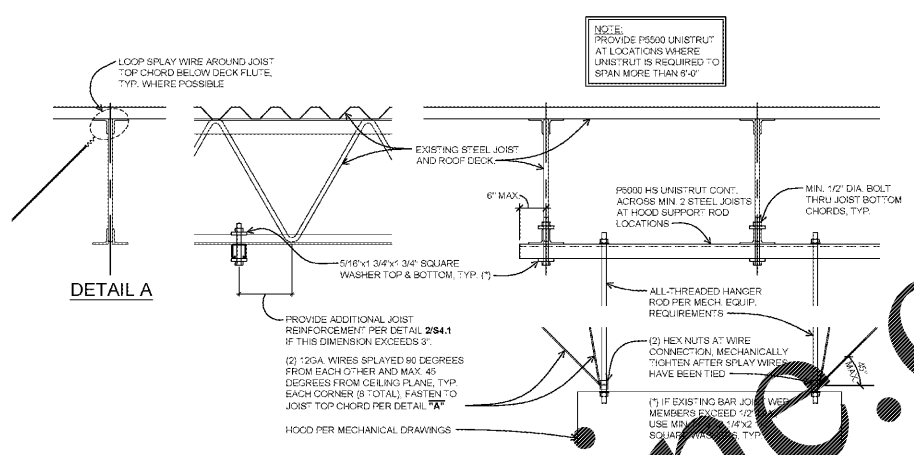


3 HOOD SUPPORT DETAIL
SCALE: 3/4" = 1'-0"

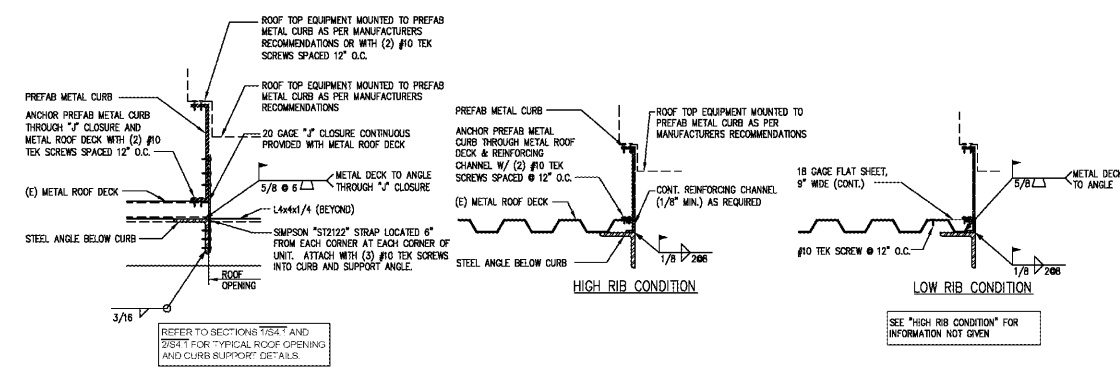


4 TYP. RTU AND EF CURB ATTACHMENT
SCALE: 3/4" = 1'-0"

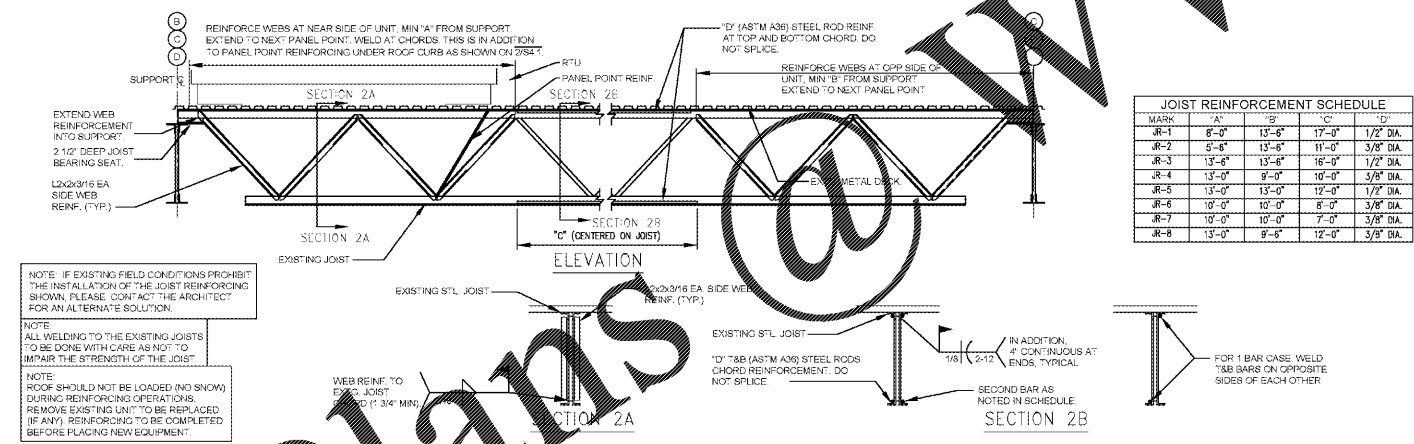


5 JOIST REINFORCEMENT DETAIL @ ROOF TOP EQUIPMENT
SCALE: 3/4" = 1'-0"

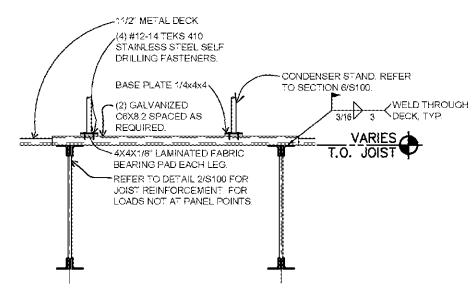

7 CONDENSER HOLD-DOWN
SCALE: n.t.s.

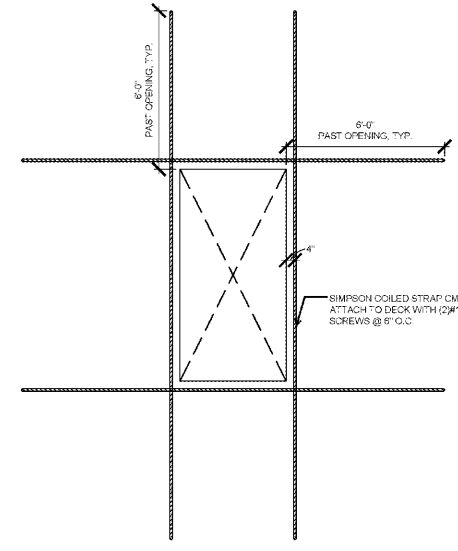

8 SKYLIGHT OPENING REINFORCEMENT
SCALE: 3/8" = 1'-0"

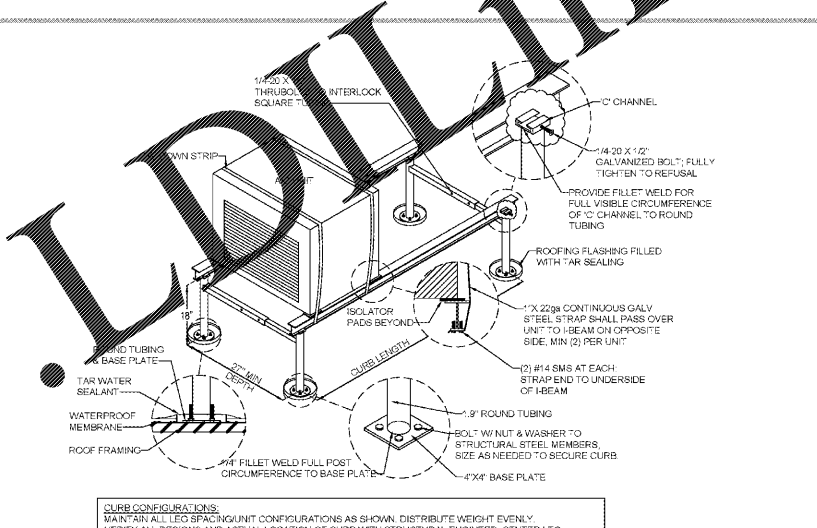

6 CONDENSOR STAND
SCALE: n.t.s.

wd
107 DISCOVERY BLVD
LIN. OH 4
814-347-0000 T
WDP-PLANNERS.COM

LUCKY'S Market

LUCKY'S MARKET
PROMENADE at NAPLES
6424 NAPLES BLVD.
NAPLES, FL 34109

REVISIONS

PERMIT ISSUE
MAY 7, 2018
BID ISSUE 05/07/18
STORE NUMBER
57
WD PROJECT NUMBER
LKYUF0011

S4.1
ROOF FRAMING DETAILS

Order Plans