


Order Plans @ WWW.LDILine.com

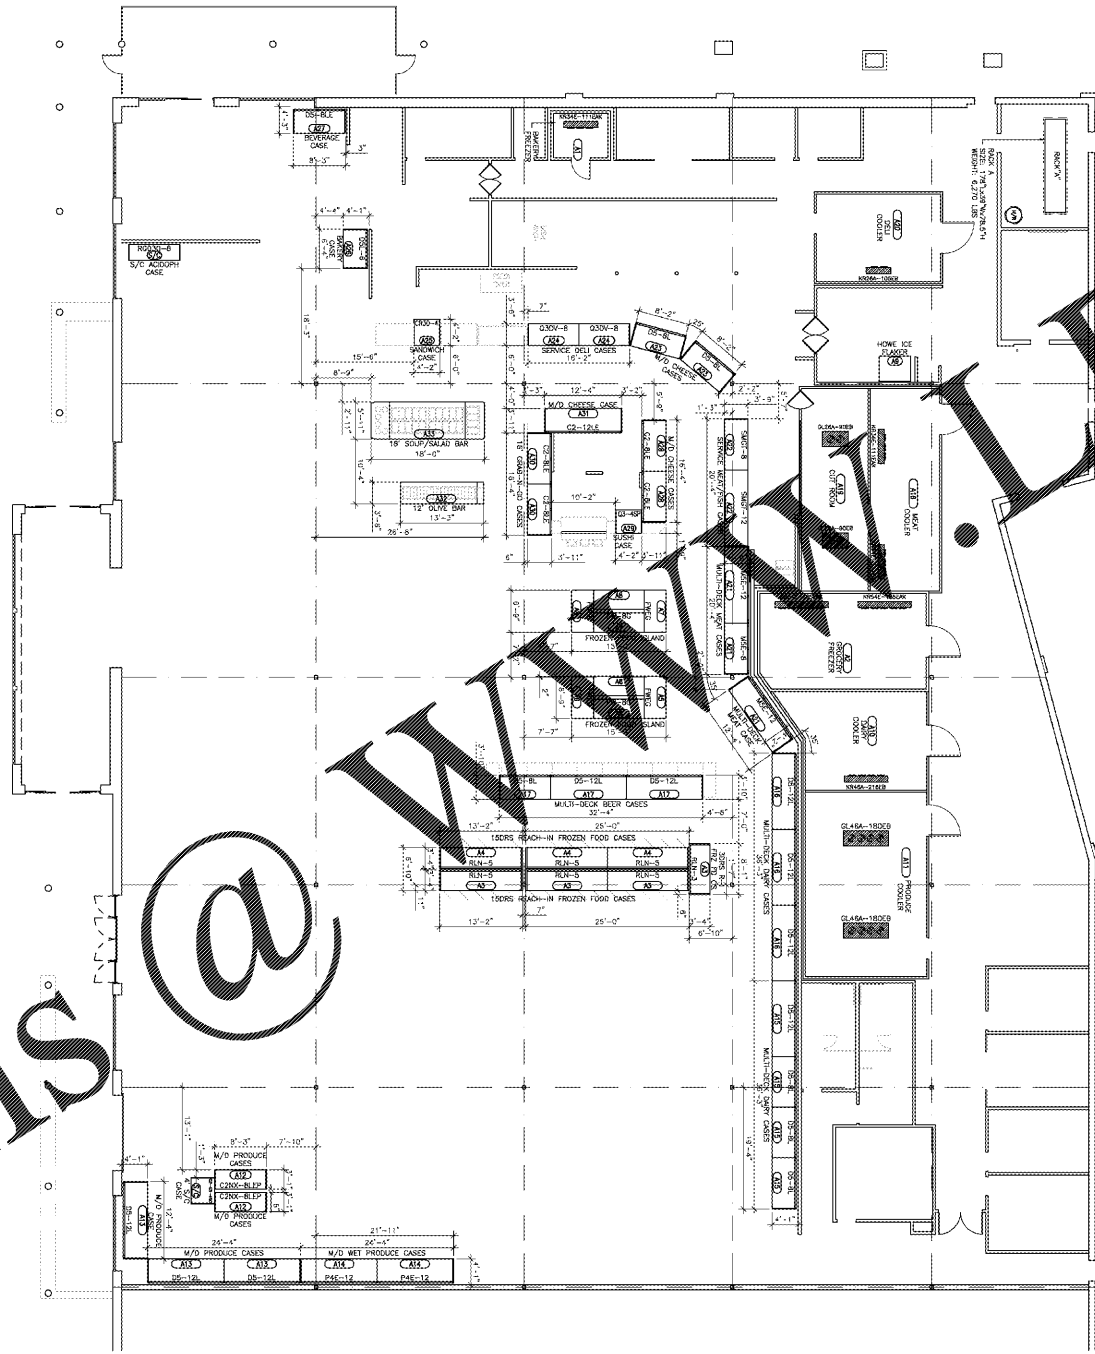

GENERAL NOTES

IT IS THE RESPONSIBILITY OF THE ARCHITECT TO RECONCILE THE PROJECT FOR DISTURBANCE, SPECIFICATIONS AND DIMENSIONS.

SYMBOLS LEGEND

CLD	NEW ATTENUATION SYSTEM
CLD	NEW AIR HANDLING SYSTEM
CLD	NEW MECHANICAL SYSTEM

HUSKINSON

3701 MARKET AVENUE
 SUITE 200
 NAPLES, FL 34109
 (813) 941-1111

SALES PERSON

NAME: [REDACTED]
 PHONE: [REDACTED]

PROJECT MANAGER

NAME: [REDACTED]
 PHONE: [REDACTED]

REVISIONS

NO.	DATE	DESCRIPTION
1		
2		
3		
4		
5		
6		
7		
8		
9		
10		

SCALE
 1/8" = 1'-0"

DATE
 08/11/11

DRAWN BY
 N. SETHI

CHECKED BY
 [REDACTED]

PLANNING NUMBER
 11-001-001

LUCKY'S MARKET
THE PROMENADE AT NAPLES CENTRE
 NEW STORE
 5624 NAPLES BLVD., SUITE #01 NAPLES, FL

R1
 FLOOR PLAN