


ALL DESIGNS, DRAWINGS AND SPECIFICATIONS DEPICTED ON THIS SHEET ARE PROPERTY OF COAST ARCHITECTS, INC. COPYRIGHT © 2017 ANY UNAUTHORIZED USE OR REPRODUCTION IS SUBJECT TO LEGAL PROSECUTION. POSSESSION IN ANY FORM CONSTITUTES ACCEPTANCE OF THESE CONDITIONS.

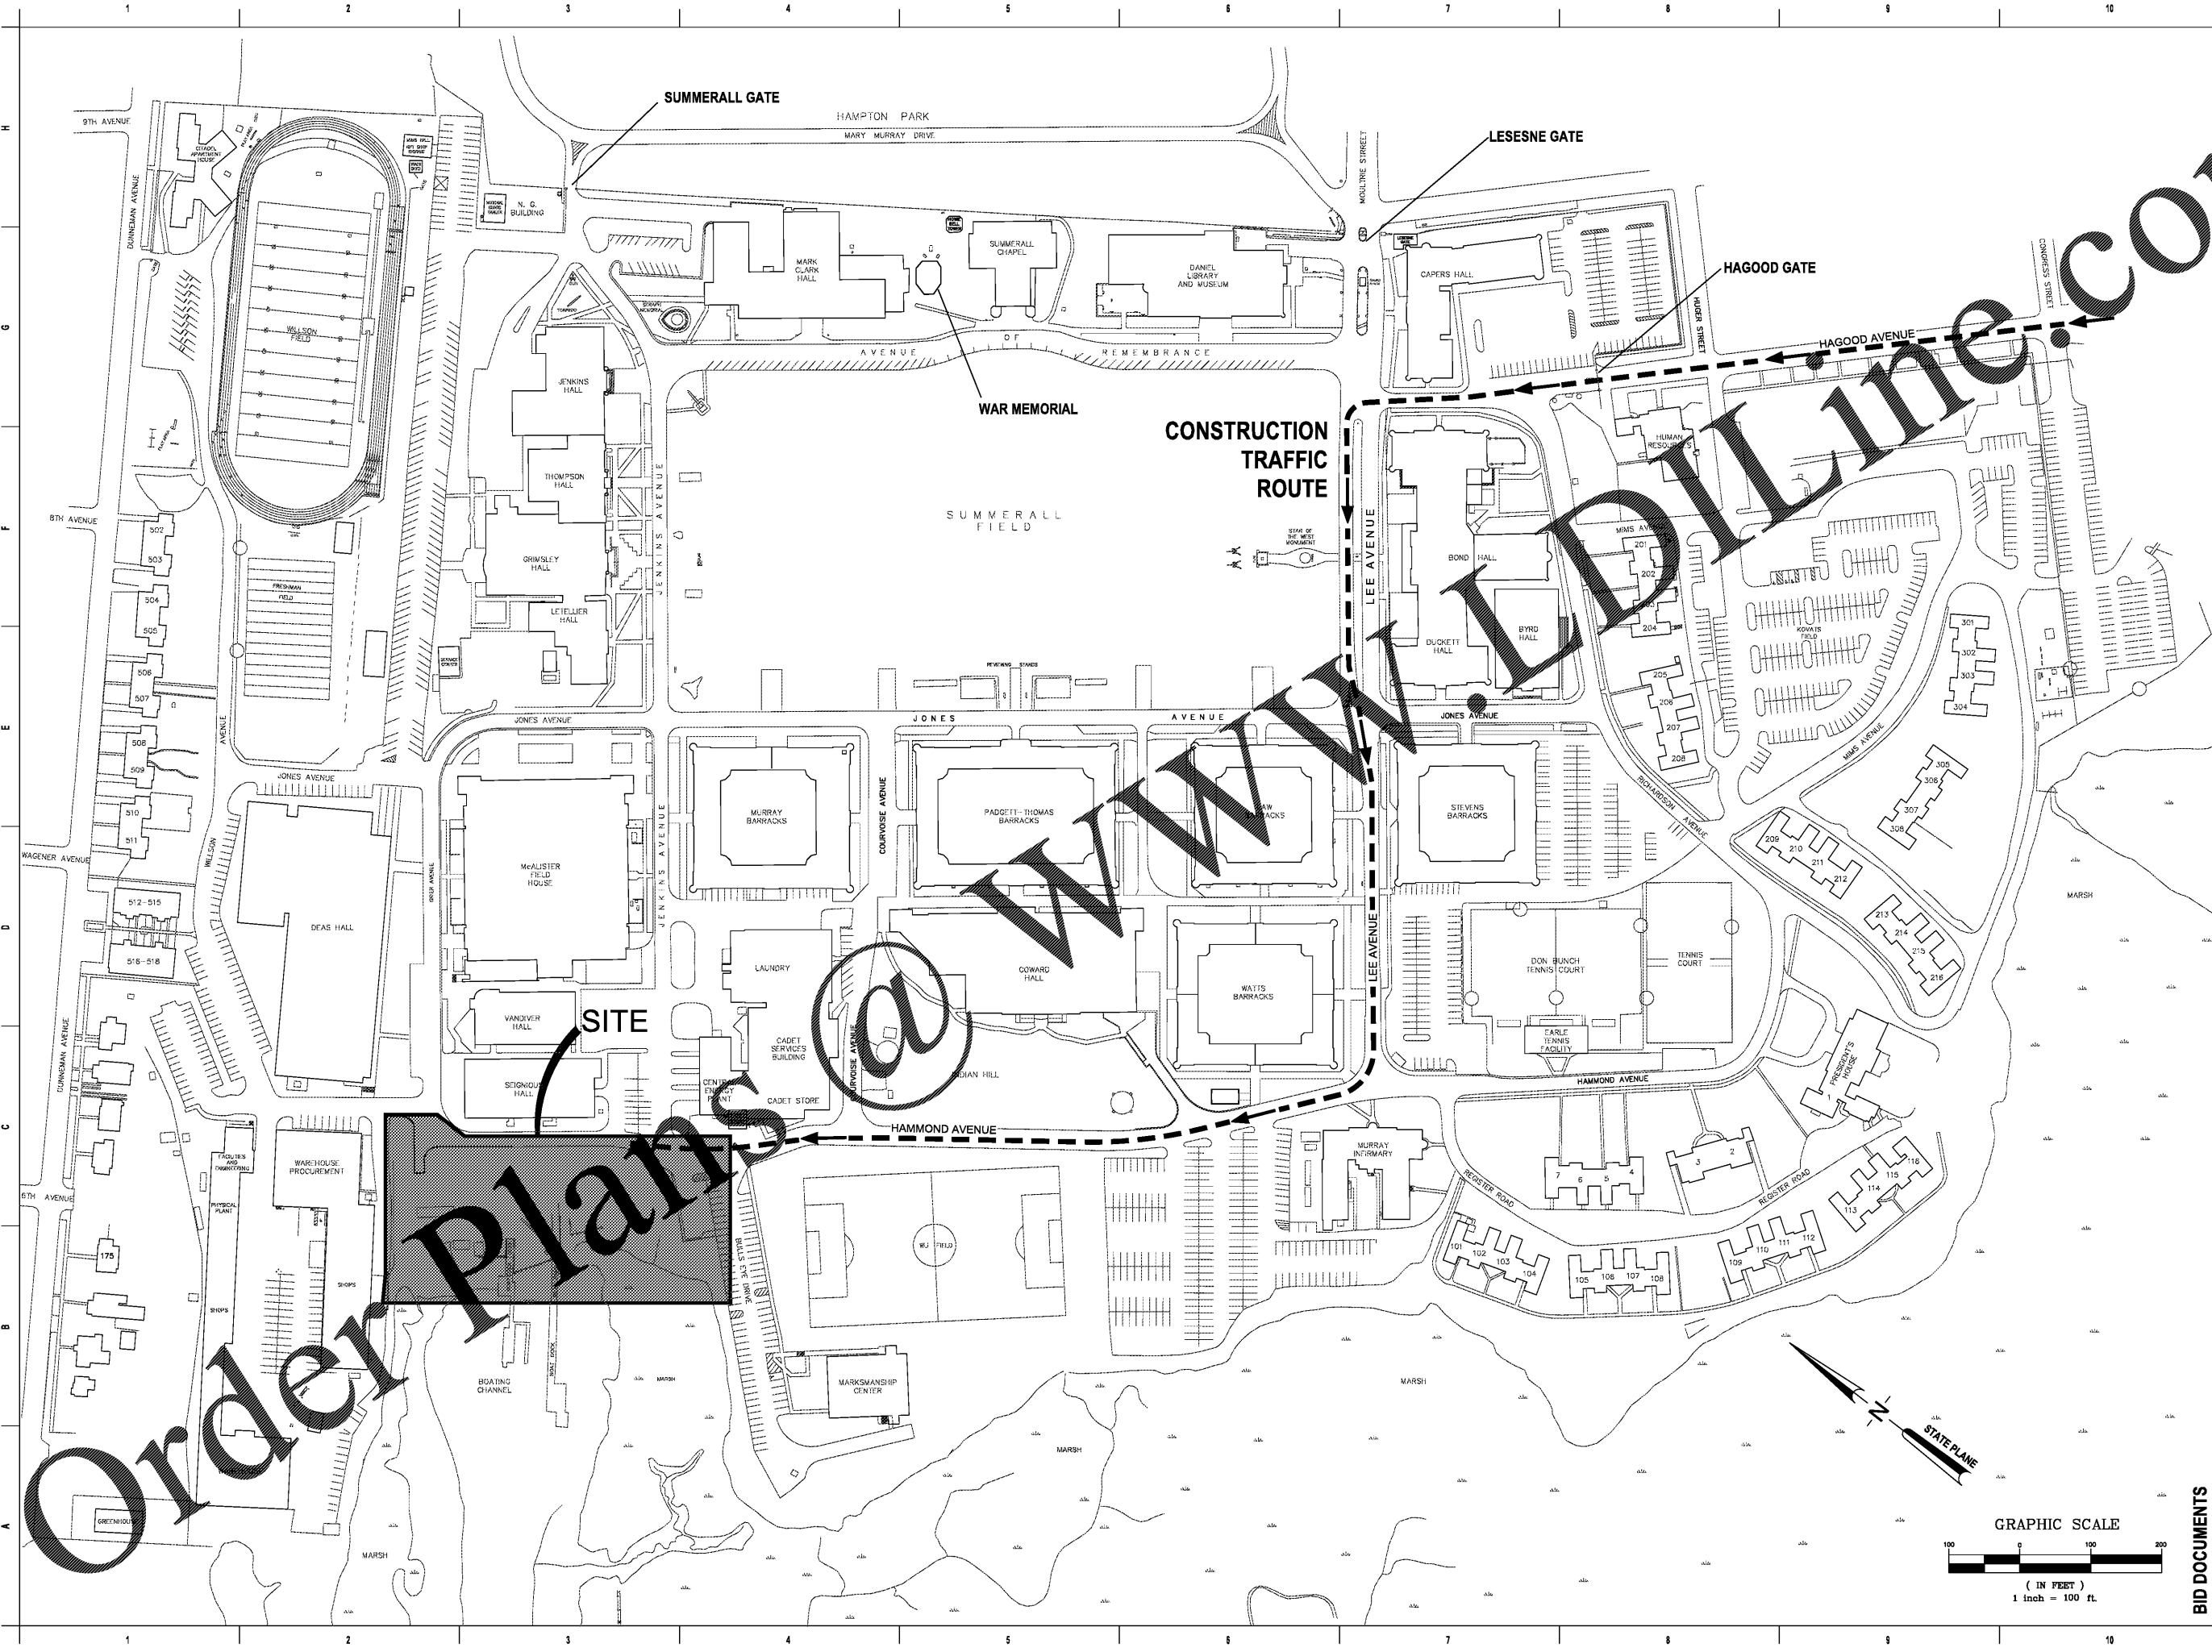

Order Plans

WWW.IDLINE.COM

BID DOCUMENTS



GENERAL SITE PLAN

0.C101

JOB# 4727-1

Revisions	
Rev. No.	Rev. Date

DRAWN BY: WFS
 CHECKED BY: DCF
 DATE: 06-01-2018
 COAST PROJECT NO.: 1722.00

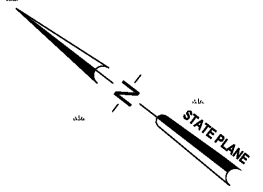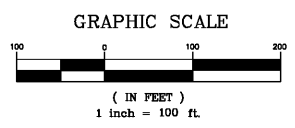

CITADEL
 THE MILITARY COLLEGE OF SOUTH CAROLINA
 11 HAMMOND AVENUE
 CHARLESTON, SC

FORSBERG ENGINEERING AND SURVEYING, INC.
 1587 SAVANNAH HIGHWAY SUITE B
 P.O. BOX 30375
 CHARLESTON, SOUTH CAROLINA 29417
 (843) 571-2622 FAX (843) 571-6780
 CIVIL ENGINEERING, SURVEYING AND LAND PLANNING



coast architects
 671 St. Andrews Blvd., Charleston, SC 29407
 Phone: 843.763.7064 Fax: 843.763.7061
 www.coastarchitects.net