



ALL DESIGNS, DRAWINGS AND SPECIFICATIONS DEPICTED ON THIS SHEET ARE PROPERTY OF COAST ARCHITECTS, INC. COPYRIGHT © 2017 ANY UNAUTHORIZED USE OR REPRODUCTION IS SUBJECT TO LEGAL PROSECUTION. POSSESSION IN ANY FORM CONSTITUTES ACCEPTANCE OF THESE CONDITIONS.

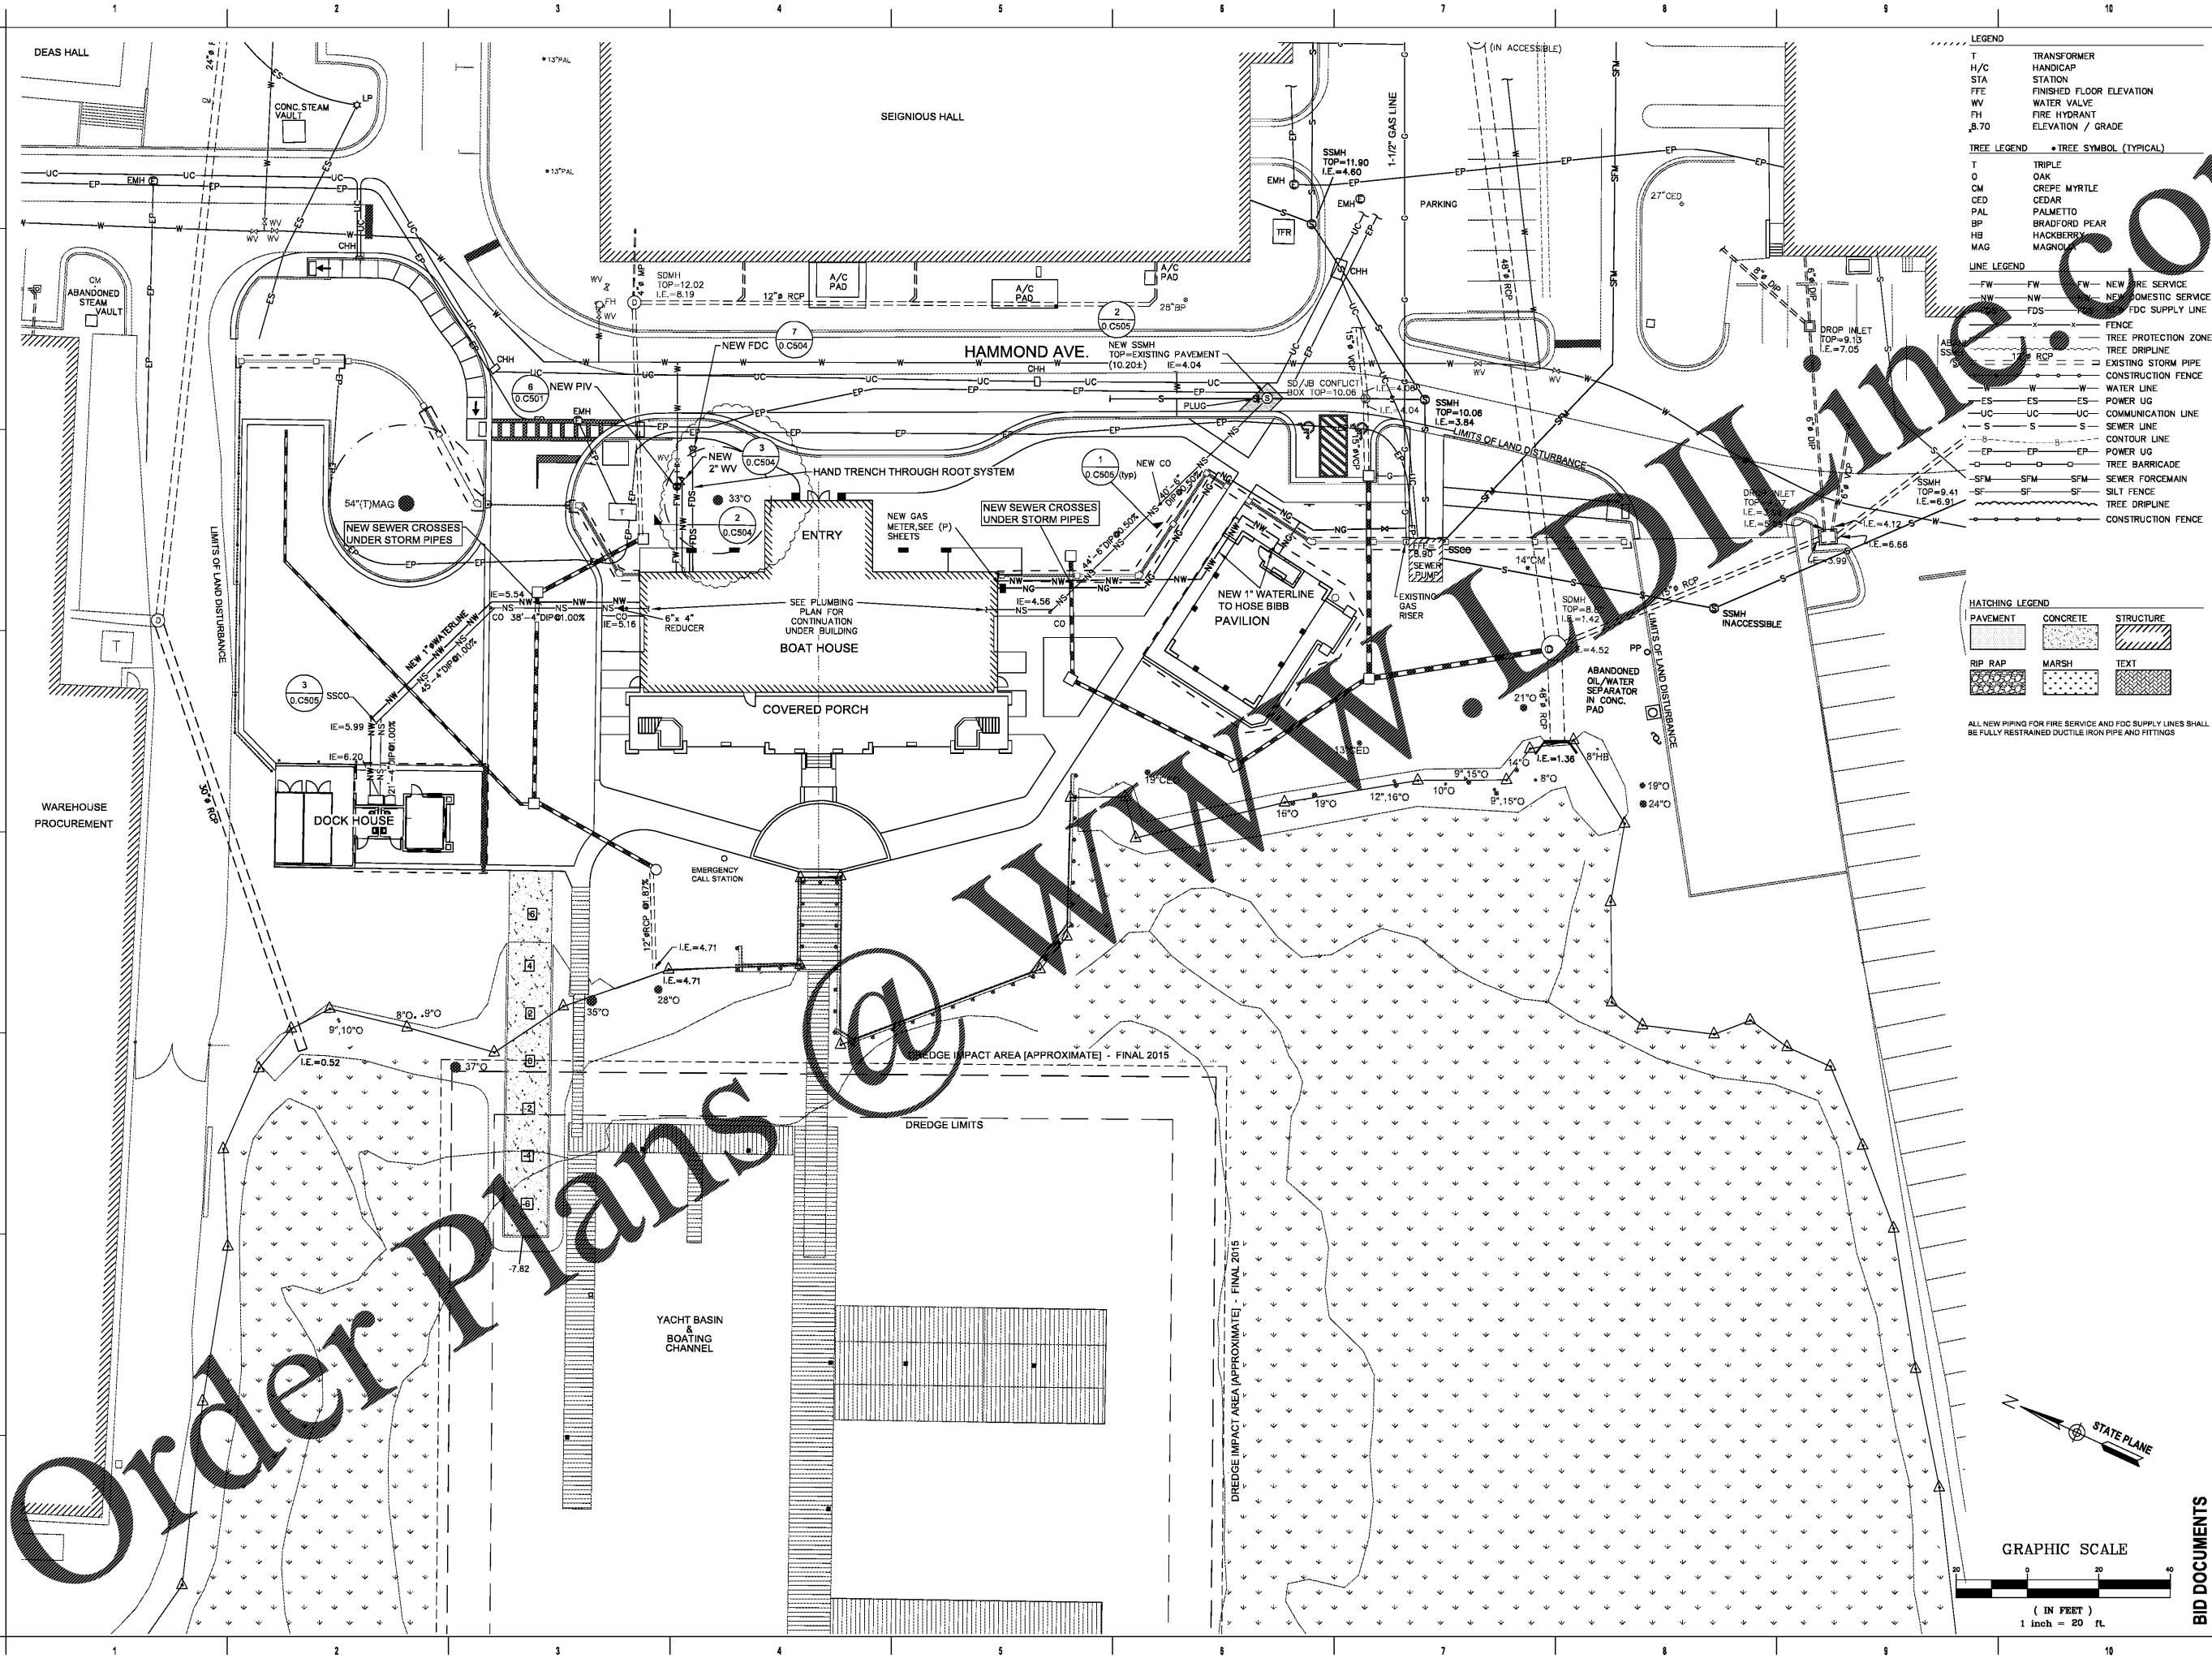

- LEGEND**
- | | |
|------|--------------------------------|
| T | TRANSFORMER |
| H/C | HANDICAP STATION |
| FF | FINISHED FLOOR ELEVATION |
| WV | WATER VALVE |
| FH | FIRE HYDRANT ELEVATION / GRADE |
| 8.70 | |
- TREE LEGEND** • TREE SYMBOL (TYPICAL)
- | | |
|-----|---------------|
| T | TRIPLE OAK |
| O | CREPE MYRTLE |
| CM | CEDAR |
| CED | PALMETTO |
| PAL | BRADFORD PEAR |
| BP | HACKBERRY |
| HB | MAGNOLIA |
- LINE LEGEND**
- | | |
|-----|----------------------|
| FW | NEW FIRE SERVICE |
| NW | NEW DOMESTIC SERVICE |
| FDS | FDC SUPPLY LINE |
| X | FENCE |
| --- | TREE PROTECTION ZONE |
| --- | TREE DRIFLINE |
| --- | EXISTING STORM PIPE |
| --- | CONSTRUCTION FENCE |
| W | WATER LINE |
| ES | POWER UG |
| UC | COMMUNICATION LINE |
| S | SEWER LINE |
| --- | CONTOUR LINE |
| --- | POWER UG |
| --- | TREE BARRICADE |
| --- | SEWER FORCEMAIN |
| --- | SILT FENCE |
| --- | TREE DRIFLINE |
| --- | CONSTRUCTION FENCE |
- HATCHING LEGEND**
- | | | | | | |
|-----------|----------|-----------|----------|-----------|-----------|
| [Pattern] | PAVEMENT | [Pattern] | CONCRETE | [Pattern] | STRUCTURE |
| [Pattern] | RIP RAP | [Pattern] | MARSH | [Pattern] | TEXT |
- ALL NEW PIPING FOR FIRE SERVICE AND FDC SUPPLY LINES SHALL BE FULLY RESTRAINED DUCTILE IRON PIPE AND FITTINGS

coast architects
 671 St. Andrews Blvd. Charleston, SC 29407
 Phone: 843.763.7064 Fax: 843.763.7061
 www.coastarchitects.net


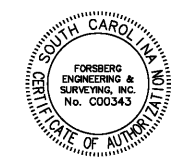


FORSBERG ENGINEERING AND SURVEYING, INC.
 1587 SAVANNAH HIGHWAY SUITE B
 P.O. BOX 30575
 CHARLESTON, SOUTH CAROLINA 29417
 (843) 571-2622 FAX (843) 571-6780
 CIVIL ENGINEERING, SURVEYING AND LAND PLANNING

**BOATING CENTER REDEVELOPMENT
 SWAIN BOATING CENTER
 H09-9617-PG-C**
 11 HAMMOND AVENUE
 CHARLESTON, SC

Revisions	
Rev. No.	Rev. Date

DRAWN BY: WFS
 CHECKED BY: DCF
 DATE: 06-01-2018
 COAST PROJECT NO.: 1722.00

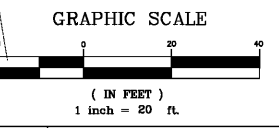 

BID DOCUMENTS
 CIVIL SITE UTILITY PLAN
0.C401
 JOB# 4727-1