
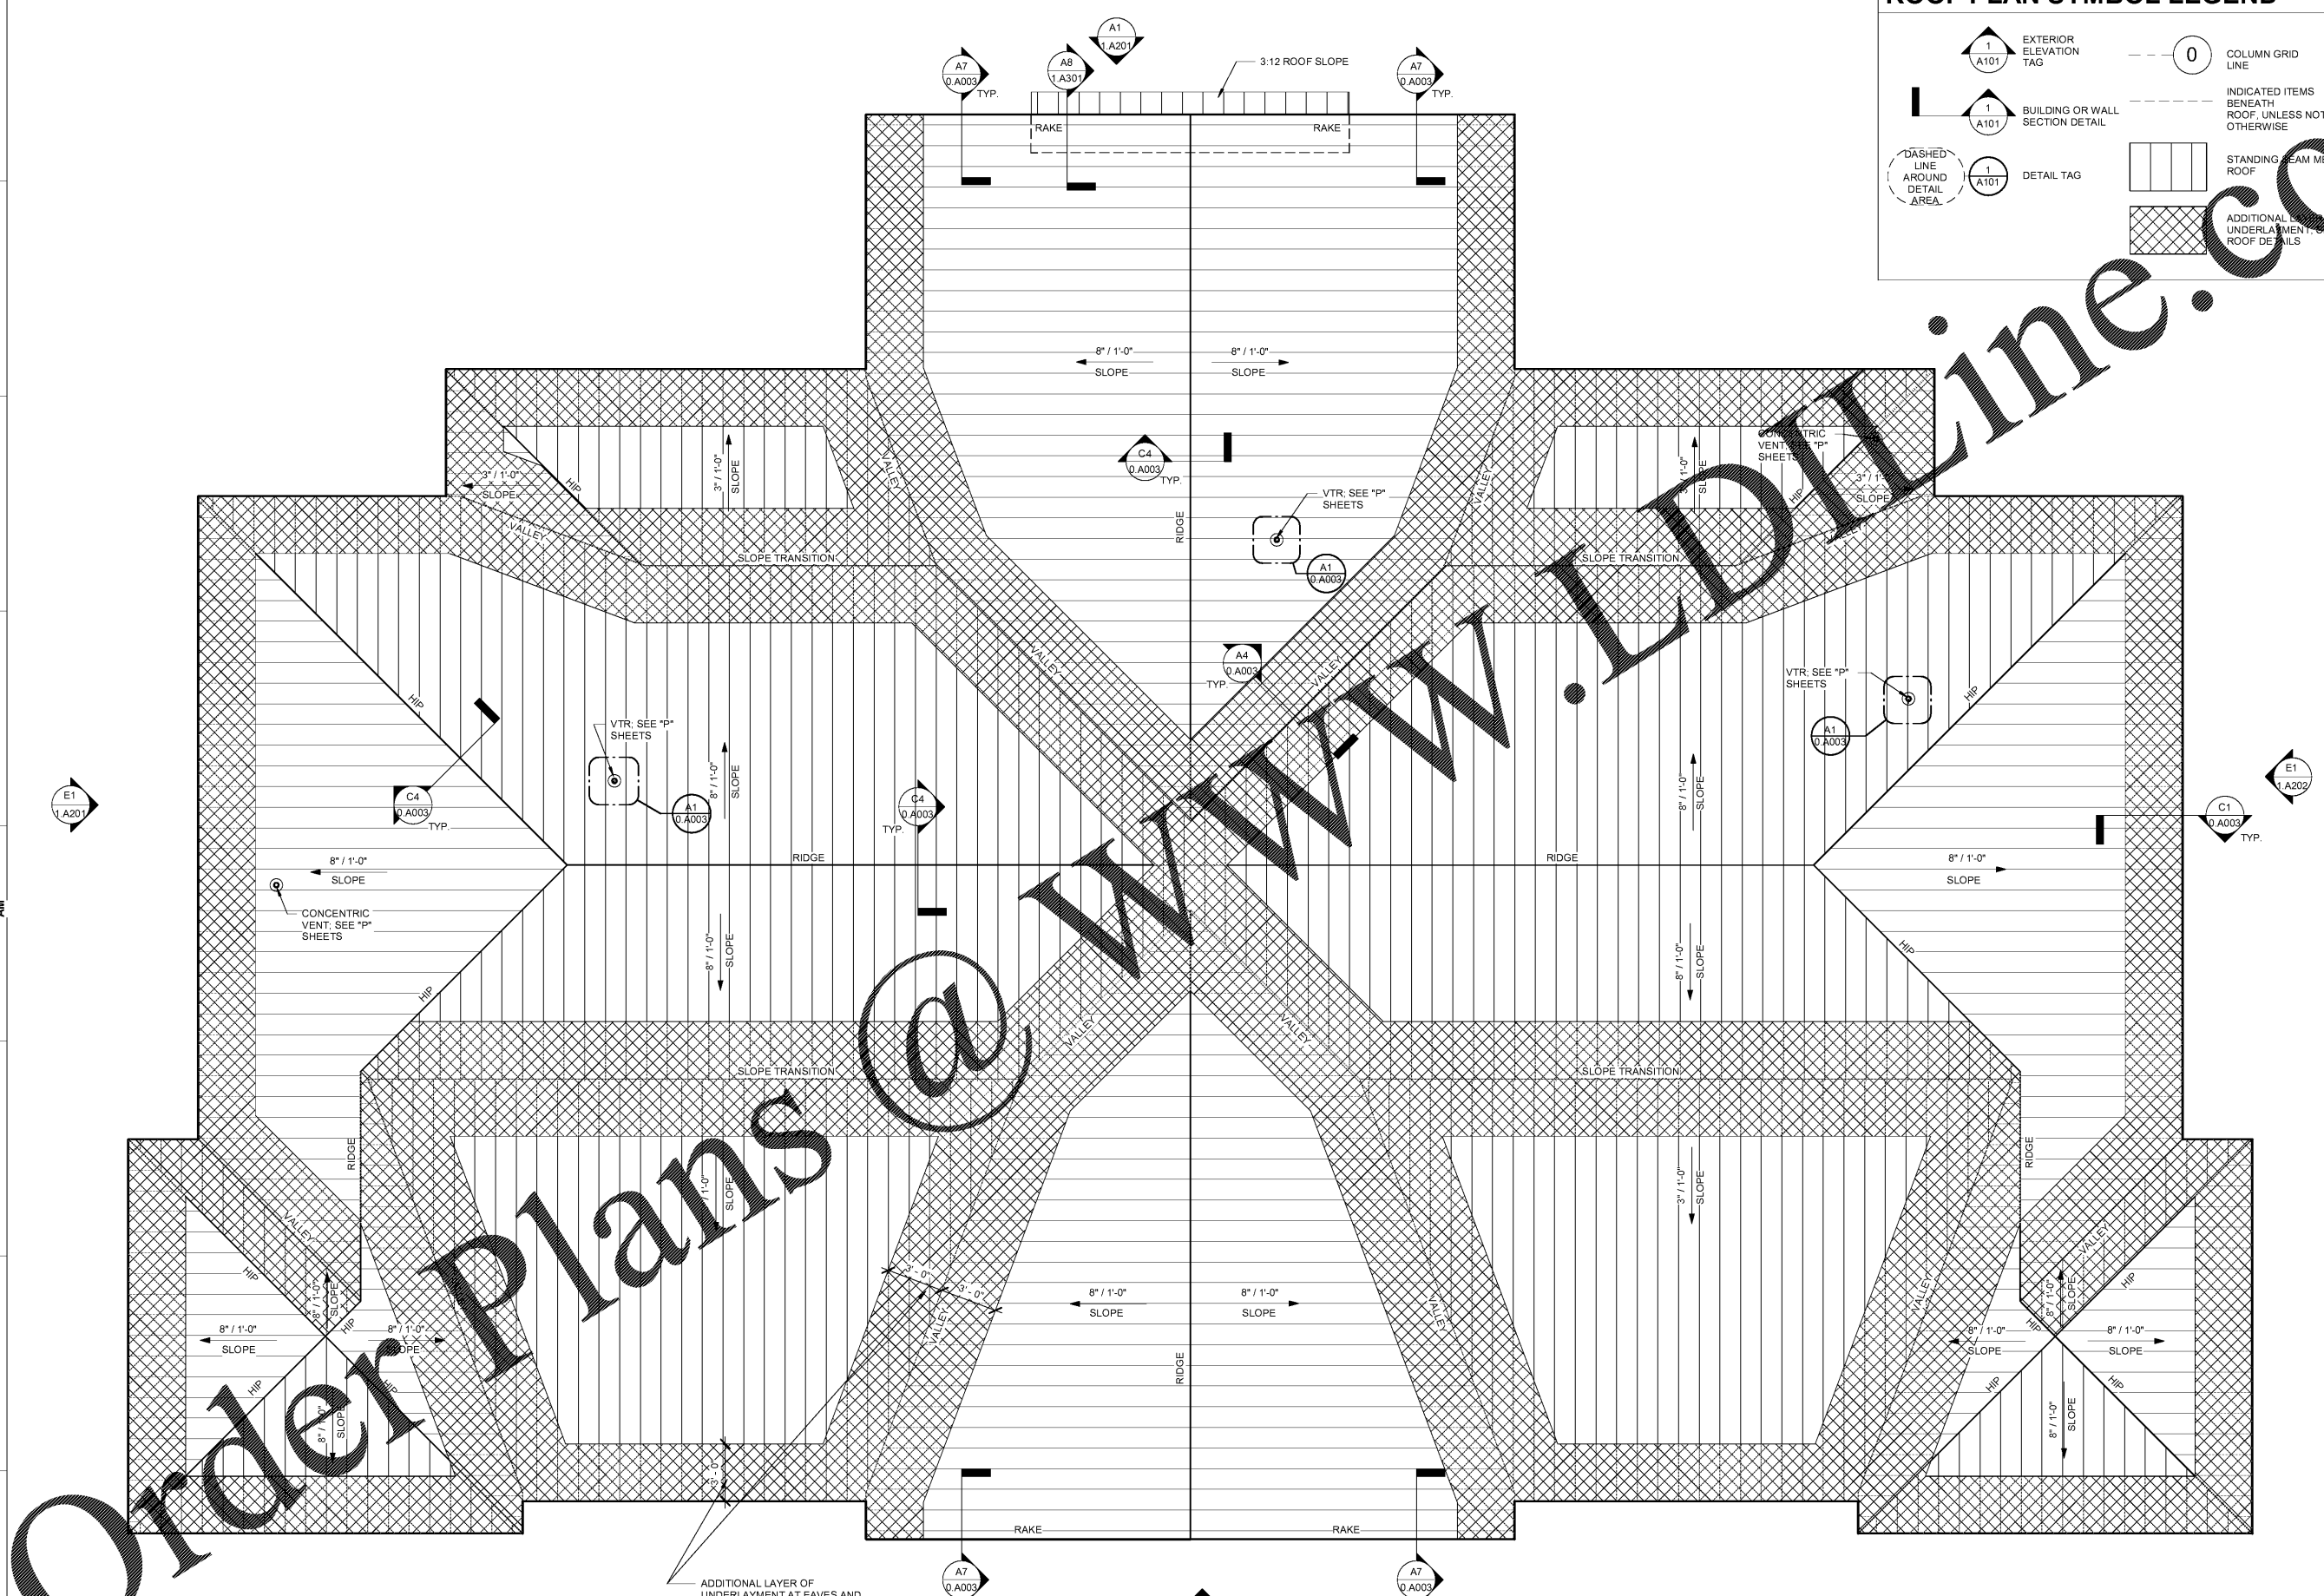



ALL DESIGNS, DRAWINGS AND SPECIFICATIONS DEPICTED ON THIS SHEET ARE PROPERTY OF COAST ARCHITECTS, INC. COPYRIGHT © 6/1/2018 ANY UNAUTHORIZED USE OR REPRODUCTION IS SUBJECT TO LEGAL PROSECUTION. POSSESSION IN ANY FORM CONSTITUTES ACCEPTANCE OF THESE CONDITIONS.  
10:48:40 AM

**ROOF PLAN SYMBOL LEGEND**

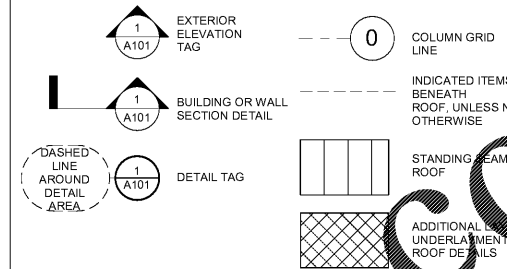

**BOAT HOUSE ROOF PLAN**  
 SCALE: 1/4" = 1'-0"

**coast architects**  
 671 St. Andrews Blvd., Charleston, SC 29407  
 Phone: 843.763.7064 Fax: 843.763.7061  
 www.coastarchitects.net

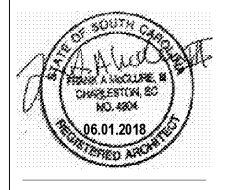

**BOATING CENTER REDEVELOPMENT - SWAIN BOATING CENTER**  
 H09-9617-PG-C  
 11 HAMMOND AVENUE  
 CHARLESTON, SC

Revisions	
Rev. No.	Rev. Date

DRAWN BY: LWM  
 CHECKED BY: FAM  
 DATE: 06.01.2018  
 COAST PROJECT NO: 1722.00

**BOAT HOUSE ROOF PLAN**  
**1.A104**

BID DOCUMENTS