


ALL DESIGNS, DRAWINGS AND SPECIFICATIONS DEPICTED ON THIS SHEET ARE PROPERTY OF COAST ARCHITECTS, INC. COPYRIGHT © 01/2018 ANY UNAUTHORIZED USE OR REPRODUCTION IS SUBJECT TO LEGAL PROSECUTION. POSSESSION IN ANY FORM CONSTITUTES ACCEPTANCE OF THESE CONDITIONS.  
10-49-22 AM

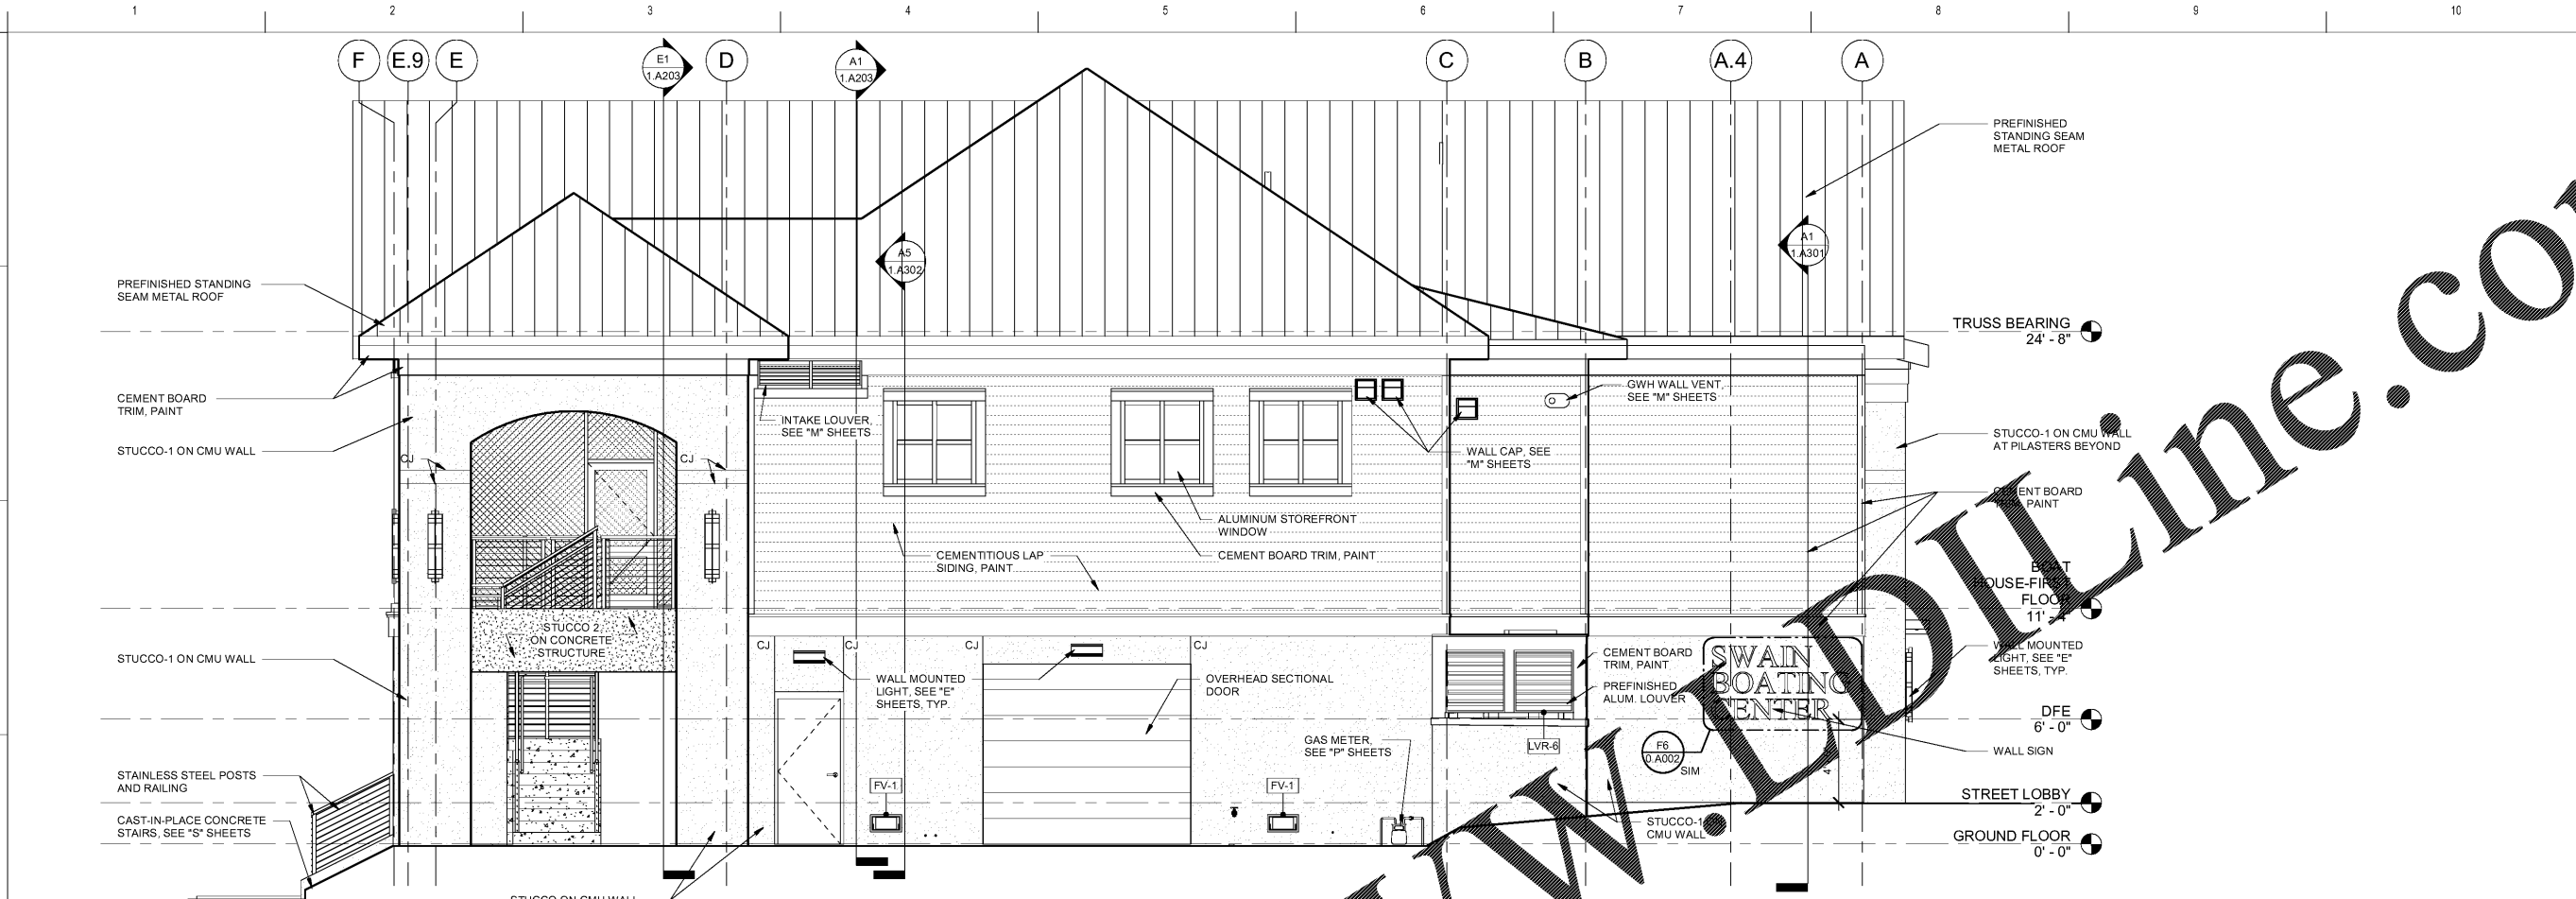

**E1**  
1.A202  
**SOUTH ELEVATION**  
SCALE: 1/4" = 1'-0"



**A1**  
1.A202  
**WEST ELEVATION**  
SCALE: 1/4" = 1'-0"

**coast architects**  
671 St. Andrews Blvd Charleston, SC 29407  
Phone: 843.763.7064 Fax: 843.763.7061  
www.coastarchitects.net



**BOATING CENTER REDEVELOPMENT - SWAIN BOATING CENTER**  
H09-9617-PG-C  
**CITADEL** 11 HAMMOND AVENUE  
CHARLESTON, SC  
THE MILITARY COLLEGE OF SOUTH CAROLINA

Revisions	
Rev. No.	Rev. Date

DRAWN BY: MCC  
CHECKED BY: FAM  
DATE: 06.01.2018  
COAST PROJECT NO: 1722.00

**BOAT HOUSE EXTERIOR ELEVATIONS**

**1.A202**

BID DOCUMENTS