


ALL DESIGNS, DRAWINGS AND SPECIFICATIONS DEPICTED ON THIS SHEET ARE PROPERTY OF COAST ARCHITECTS, INC. COPYRIGHT © 01/2018 ANY UNAUTHORIZED USE OR REPRODUCTION IS SUBJECT TO LEGAL PROSECUTION. POSSESSION IN ANY FORM CONSTITUTES ACCEPTANCE OF THESE CONDITIONS.

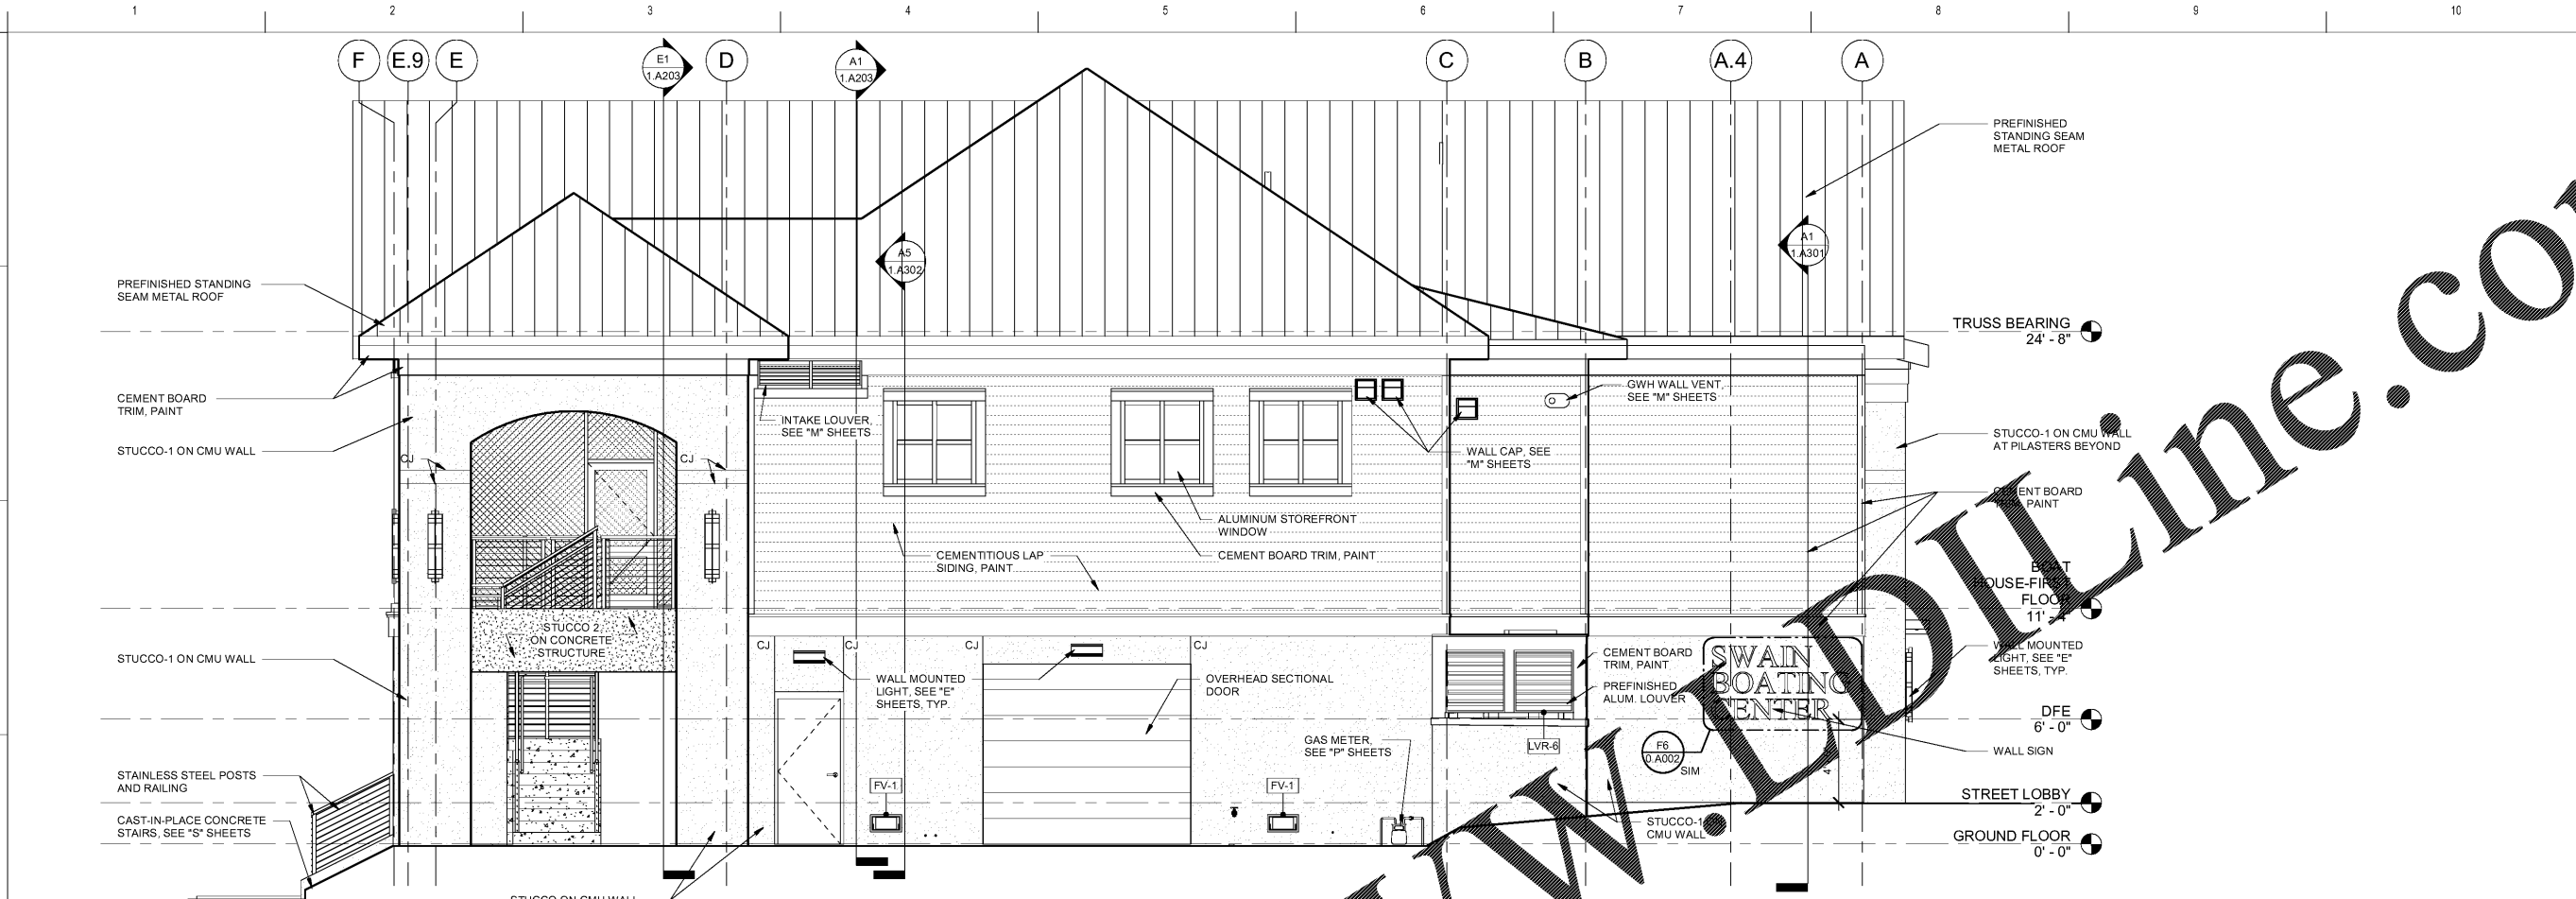


E1
1.A202
SOUTH ELEVATION
SCALE: 1/4" = 1'-0"



A1
1.A202
WEST ELEVATION
SCALE: 1/4" = 1'-0"

Order Plans @ WWW.WLDLine.com

coast architects
671 St. Andrews Blvd Charleston, SC 29407
Phone: 843.763.7064 Fax: 843.763.7061
www.coastarchitects.net

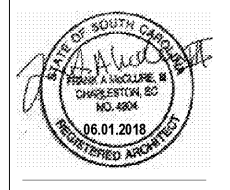

BOATING CENTER REDEVELOPMENT - SWAIN BOATING CENTER
H09-9617-PG-C
CITADEL 11 HAMMOND AVENUE
CHARLESTON, SC
THE MILITARY COLLEGE OF SOUTH CAROLINA

Revisions	
Rev. No.	Rev. Date

DRAWN BY: MCC
CHECKED BY: FAM
DATE: 06.01.2018
COAST PROJECT NO: 1722.00

BOAT HOUSE EXTERIOR ELEVATIONS

1.A202

BID DOCUMENTS