



ALL DESIGNS, DRAWINGS AND SPECIFICATIONS DEPICTED ON THIS SHEET ARE PROPERTY OF COAST ARCHITECTS, INC. COPYRIGHT © 6/1/2018 10:50:22 AM ANY UNAUTHORIZED USE OR REPRODUCTION IS SUBJECT TO LEGAL PROSECUTION. POSSESSION IN ANY FORM CONSTITUTES ACCEPTANCE OF THESE CONDITIONS.

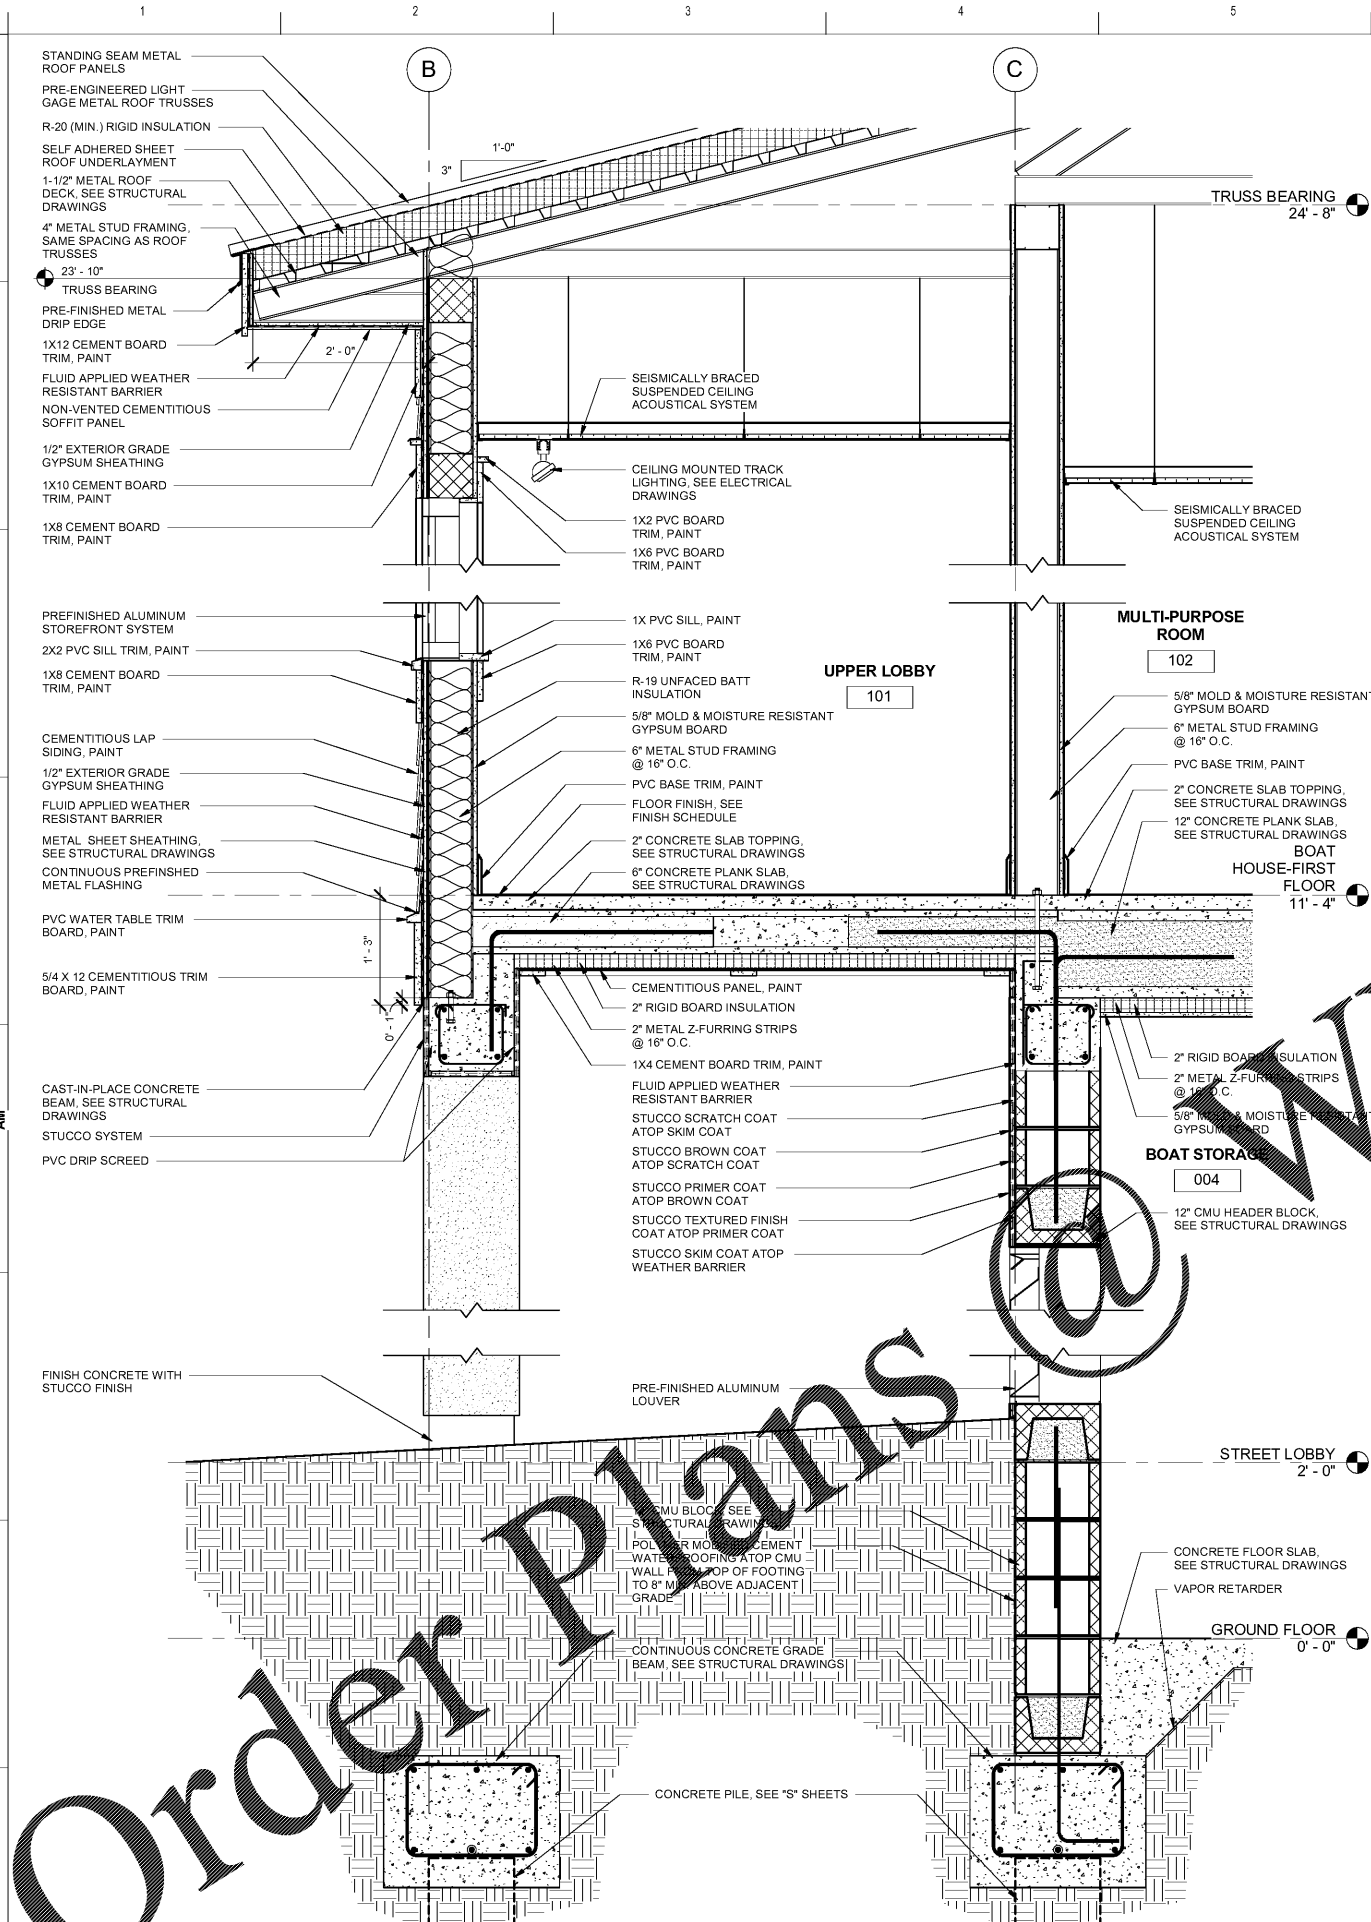

**A1** WALL SECTION - EAST  
**1.A302** SCALE: 1" = 1'-0"

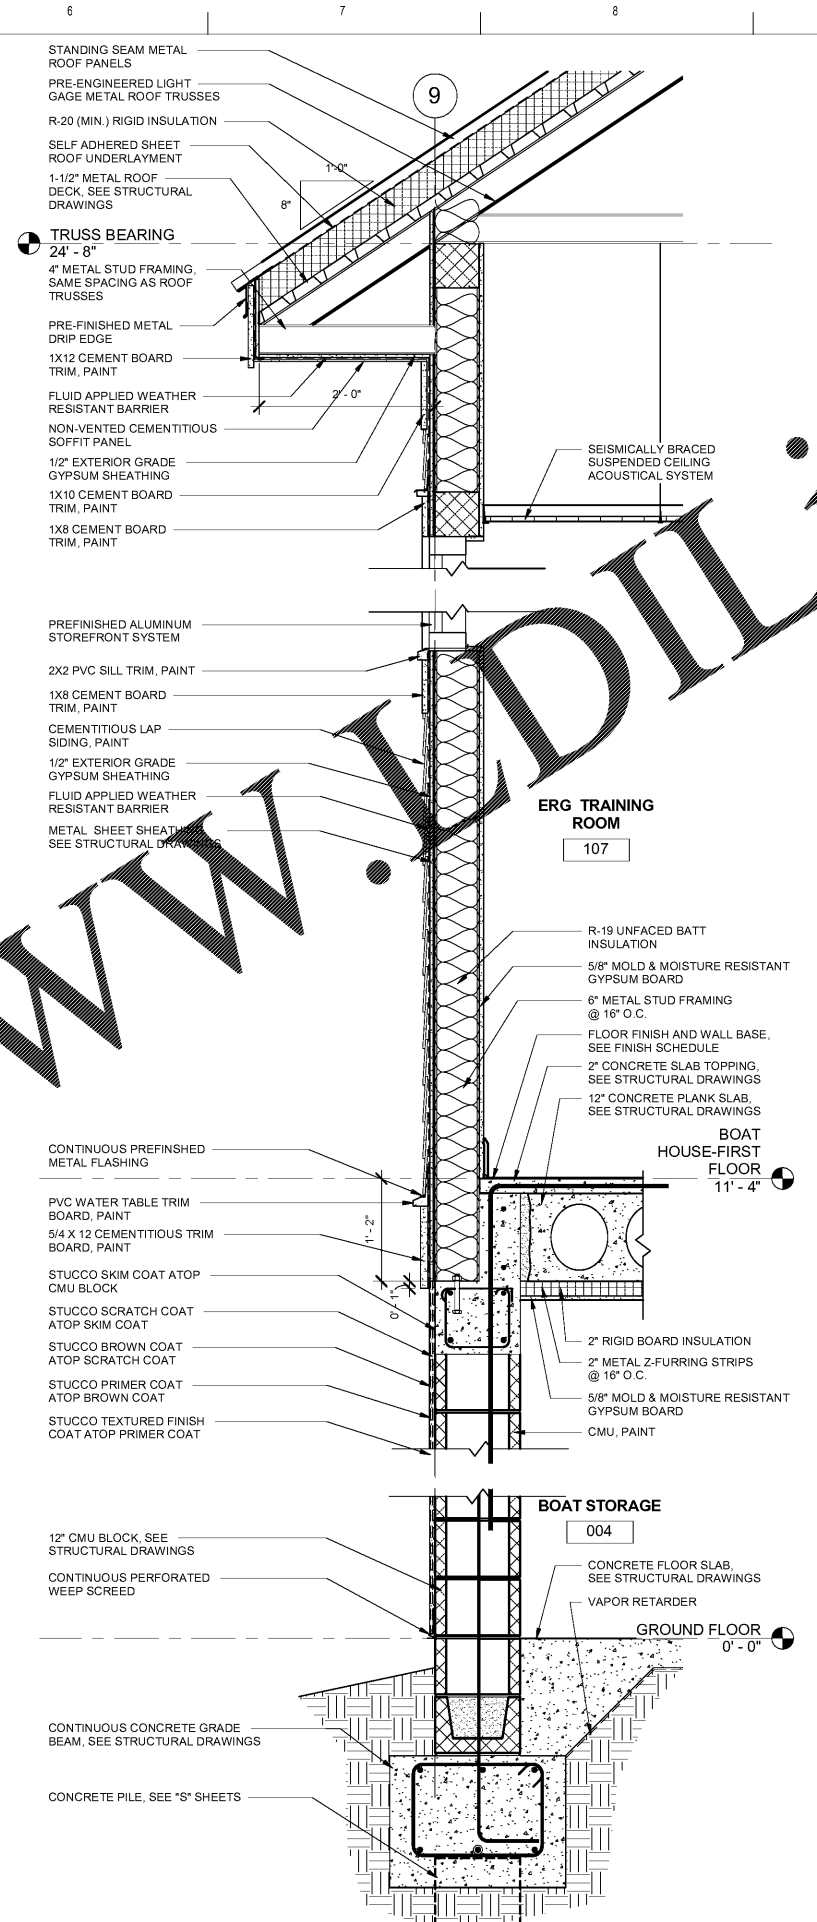

**A5** WALL SECTION - SOUTH  
**1.A302** SCALE: 1" = 1'-0"

Order Plans @ www.dilLine.com

TRUSS BEARING  
24' - 8"

TRUSS BEARING  
24' - 8"

UPPER LOBBY  
101

MULTI-PURPOSE ROOM  
102

ERG TRAINING ROOM  
107

BOAT HOUSE-FIRST FLOOR  
11' - 4"

BOAT HOUSE-FIRST FLOOR  
11' - 4"

BOAT STORAGE  
004

BOAT STORAGE  
004

STREET LOBBY  
2' - 0"

GROUND FLOOR  
0' - 0"

GROUND FLOOR  
0' - 0"

**coast architects**  
 671 St. Andrews Blvd Charleston, SC 29407  
 Phone: 843.763.7064 Fax: 843.763.7061  
 www.coastarchitects.net



**BOATING CENTER REDEVELOPMENT - SWAIN BOATING CENTER**  
 H09-9617-PG-C



Revisions	
Rev. No.	Rev. Date

DRAWN BY: MCC  
 CHECKED BY: FAM  
 DATE: 06.01.2018

COAST PROJECT NO: 1722.00

**BOAT HOUSE WALL SECTIONS**

**1.A302**

BID DOCUMENTS