



ALL DESIGNS, DRAWINGS AND SPECIFICATIONS DEPICTED ON THIS SHEET ARE PROPERTY OF COAST ARCHITECTS, INC. COPYRIGHT © 6/1/2018 10:50:22 AM ANY UNAUTHORIZED USE OR REPRODUCTION IS SUBJECT TO LEGAL PROSECUTION. POSSESSION IN ANY FORM CONSTITUTES ACCEPTANCE OF THESE CONDITIONS.

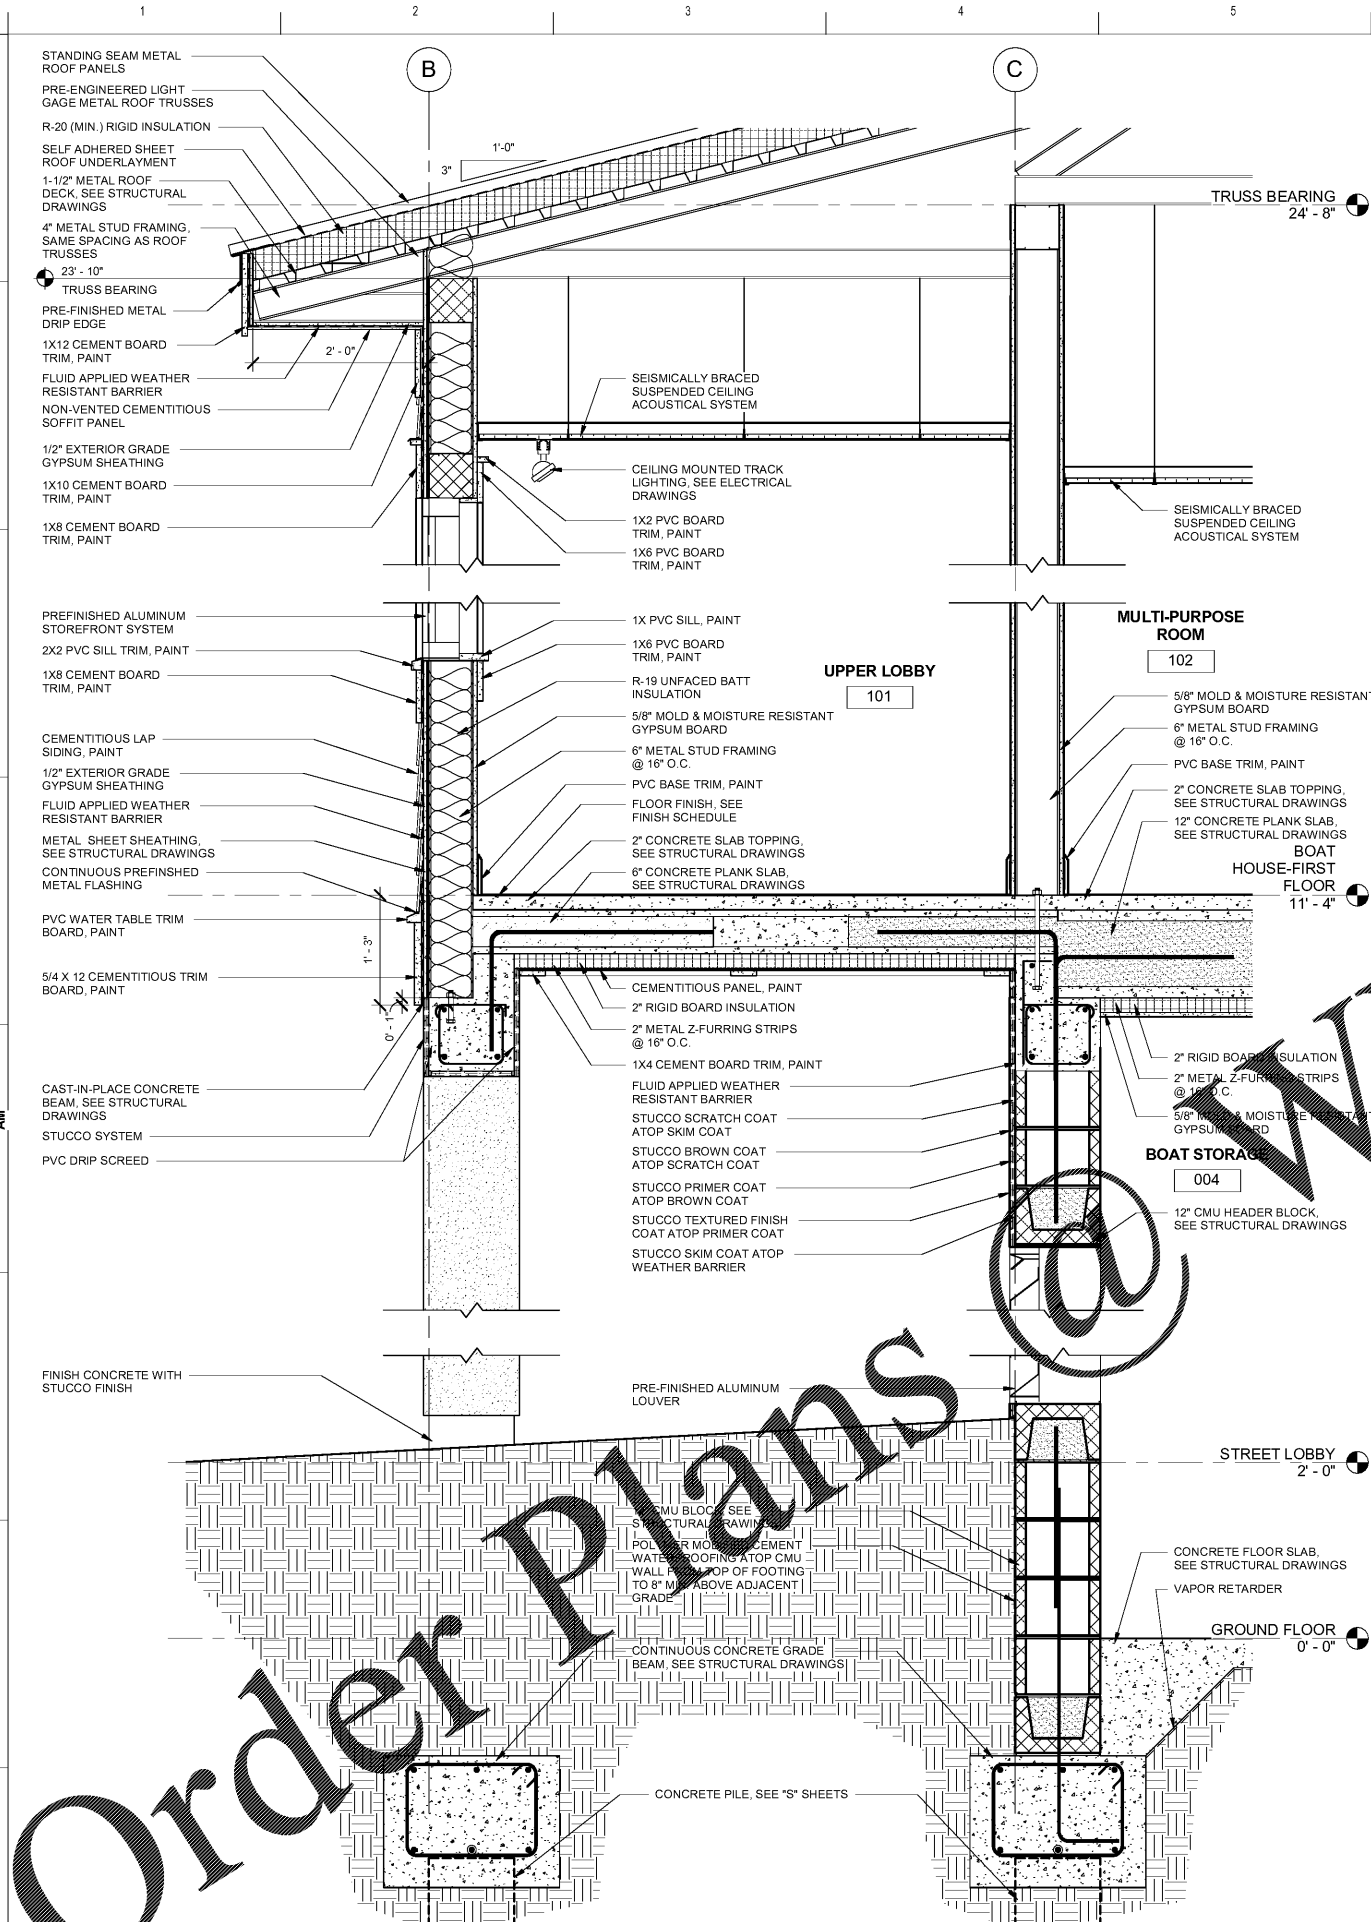

A1 WALL SECTION - EAST  
1.A302 SCALE: 1" = 1'-0"

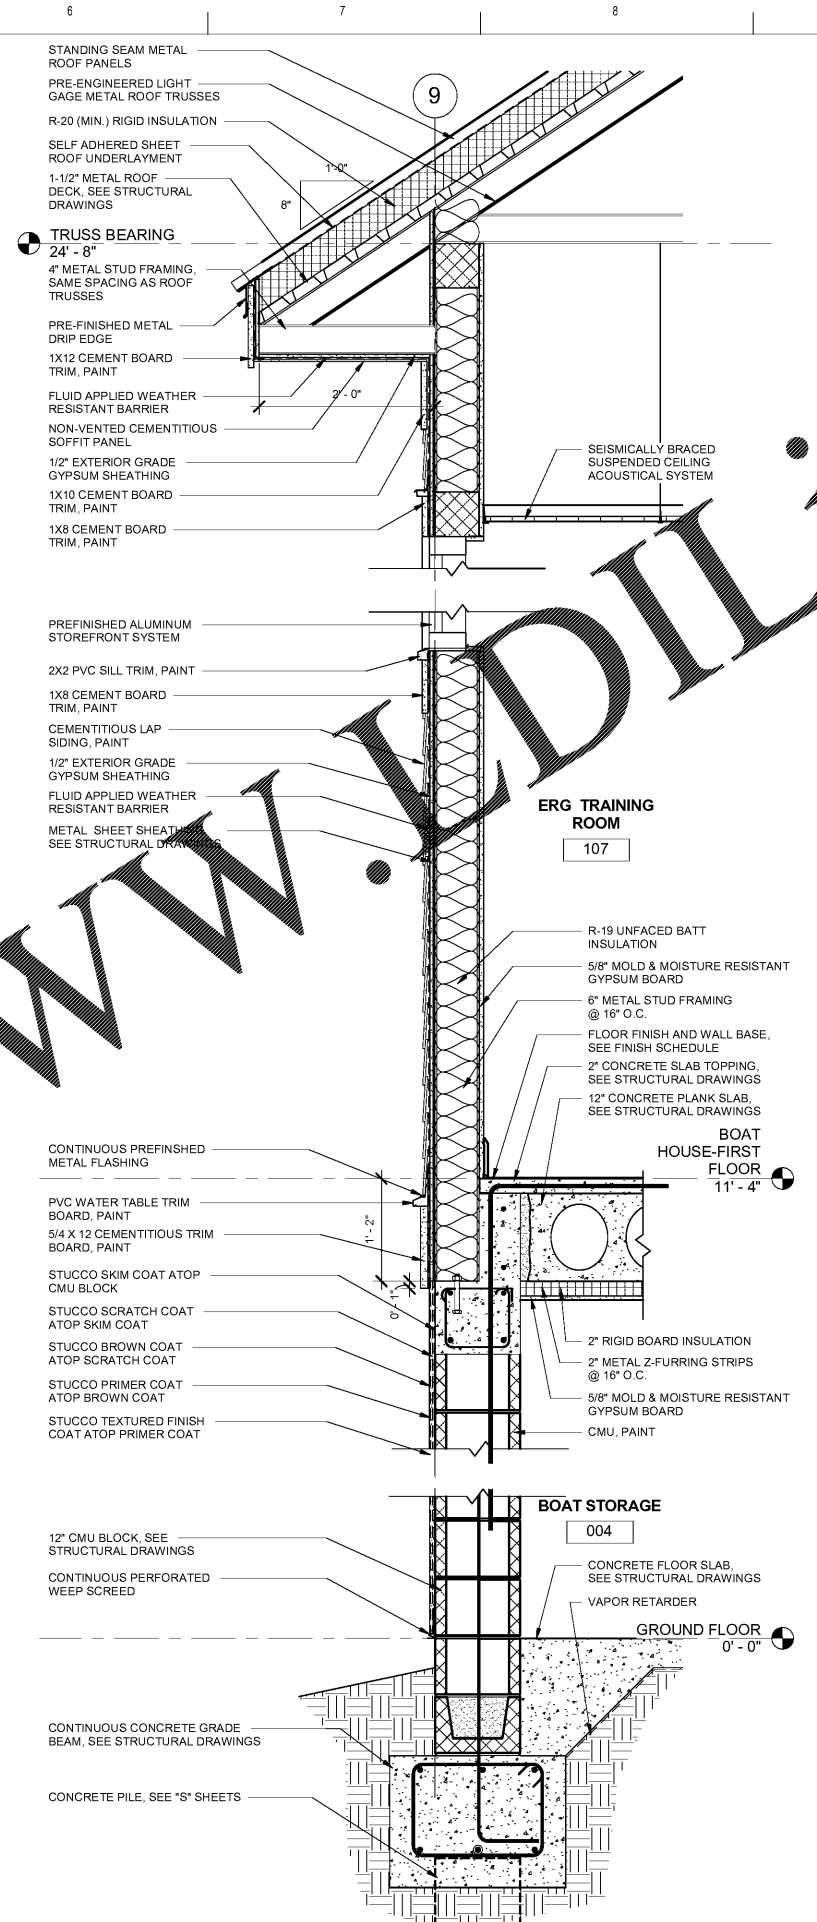

A5 WALL SECTION - SOUTH  
1.A302 SCALE: 1" = 1'-0"

Order Plans

WWW.DILine.CO

coast architects  
671 St. Andrews Blvd Charleston, SC 29407  
Phone: 843.763.7064 Fax: 843.763.7061  
www.coastarchitects.net



BOATING CENTER REDEVELOPMENT - SWAIN BOATING CENTER  
11 HAMMOND AVENUE CHARLESTON, SC  
CITADEL THE MILITARY COLLEGE OF SOUTH CAROLINA

Revisions	
Rev. No.	Rev. Date

DRAWN BY: MCC  
CHECKED BY: FAM  
DATE: 06.01.2018  
COAST PROJECT NO: 1722.00

BOAT HOUSE WALL SECTIONS  
1.A302

BID DOCUMENTS