




ALL DESIGNS, DRAWINGS AND SPECIFICATIONS DEPICTED ON THIS SHEET ARE PROPERTY OF COAST ARCHITECTS, INC. COPYRIGHT © 6/1/2018 10:50:27 AM ANY UNAUTHORIZED USE OR REPRODUCTION IS SUBJECT TO LEGAL PROSECUTION. POSSESSION IN ANY FORM CONSTITUTES ACCEPTANCE OF THESE CONDITIONS.

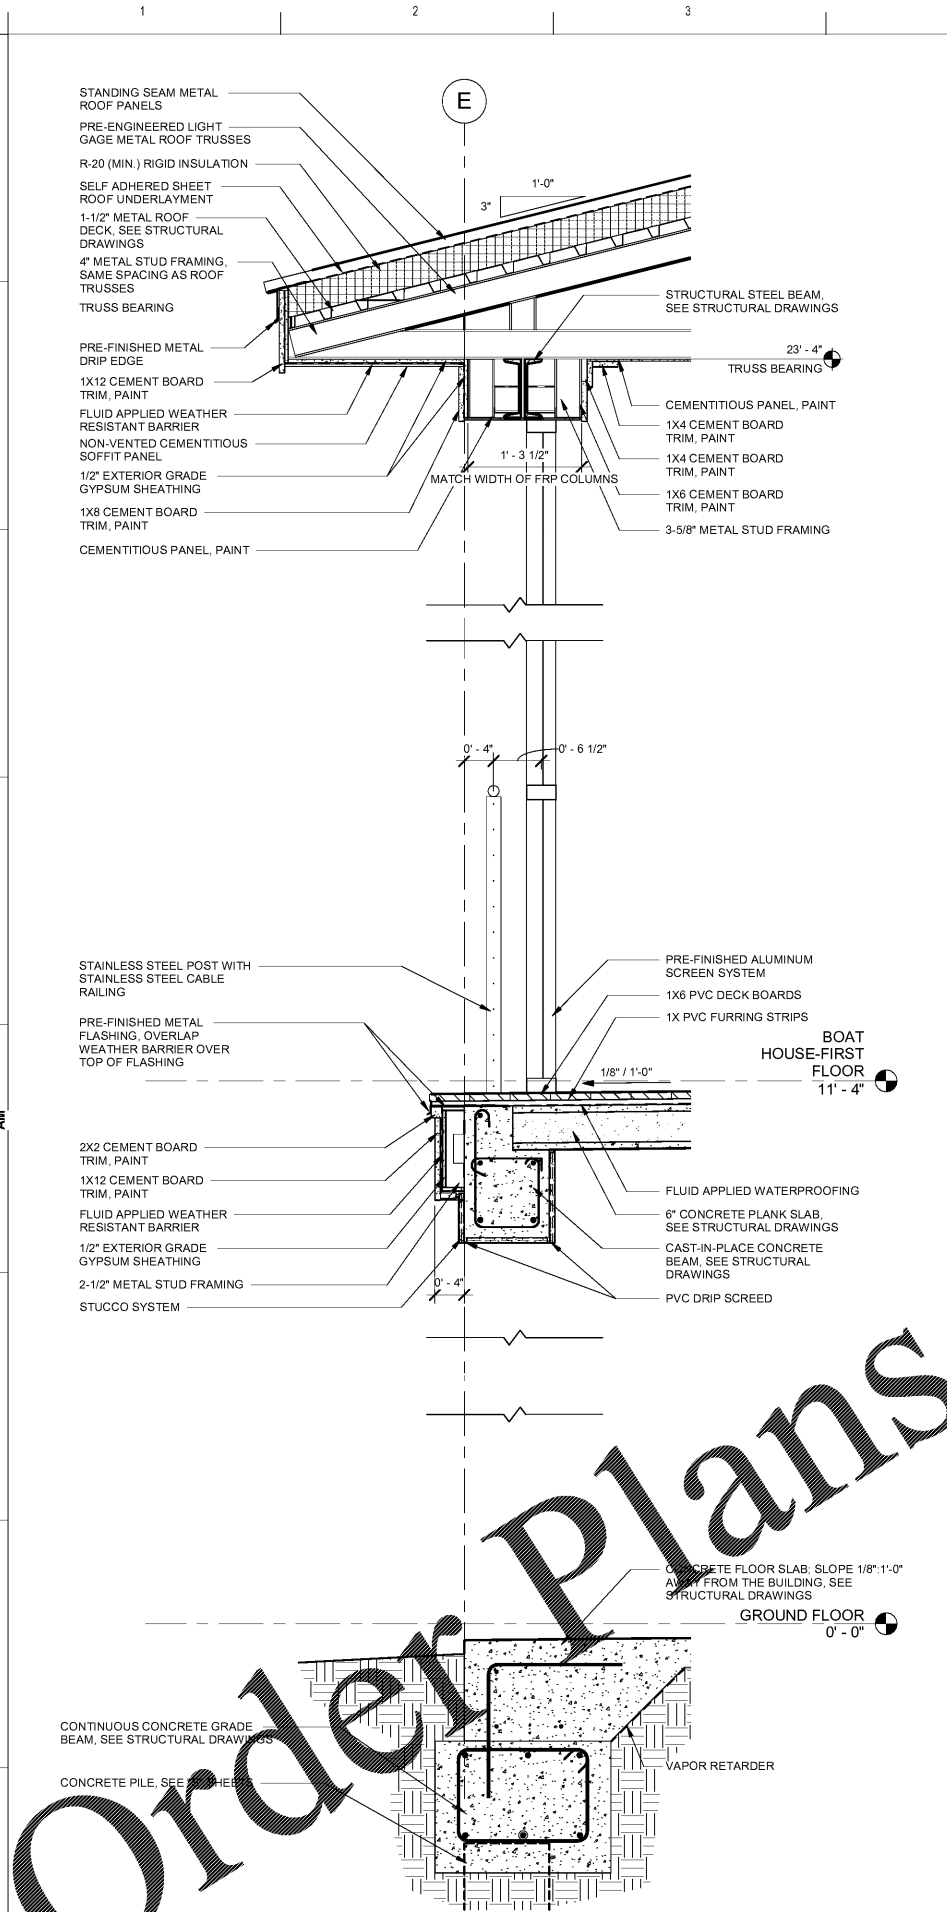

A1 WALL SECTION - WEST
 1.A303 SCALE: 1" = 1'-0"

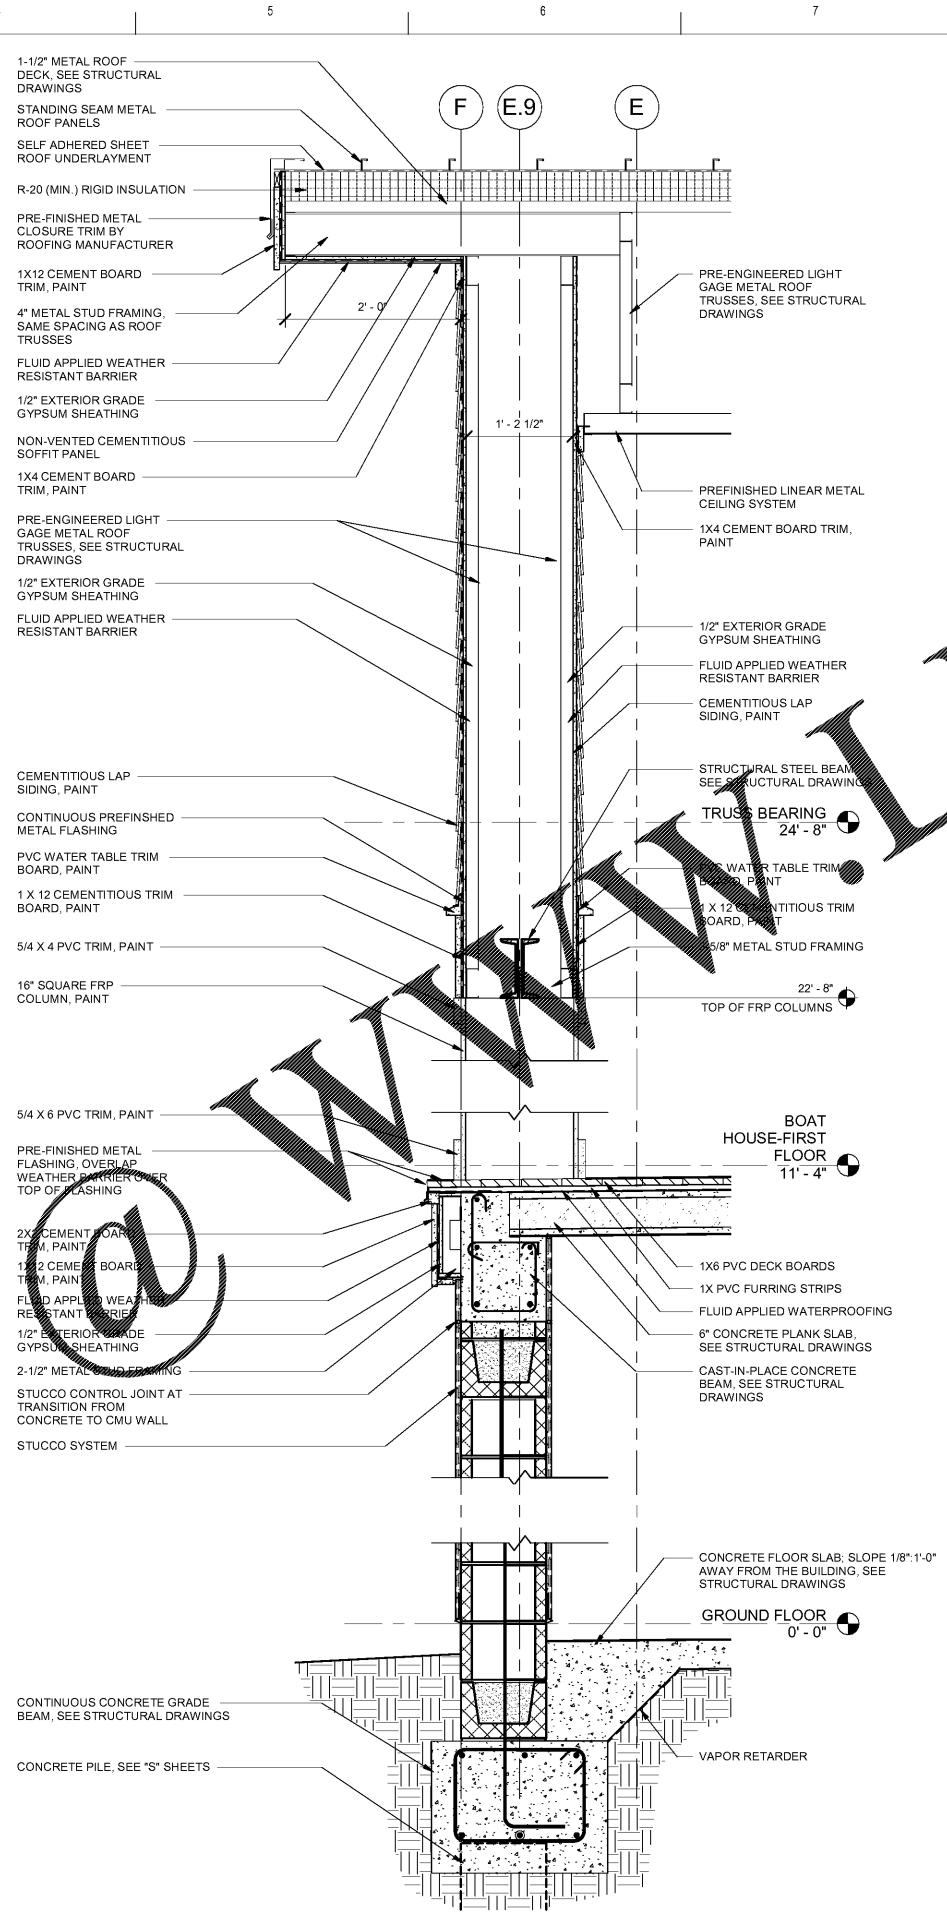

A4 WALL SECTION - WEST
 1.A303 SCALE: 1" = 1'-0"

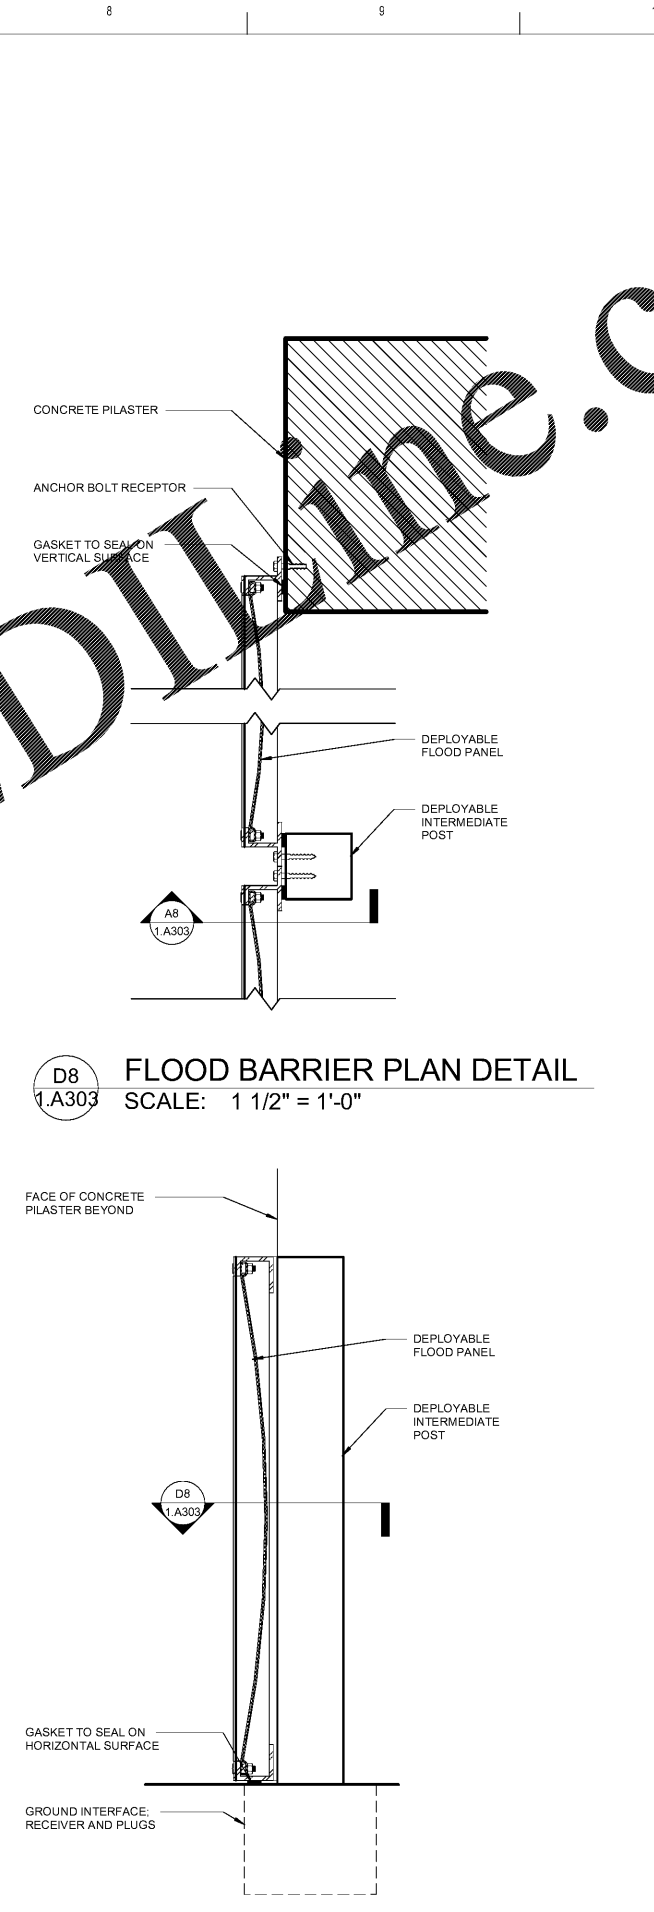

D8 FLOOD BARRIER PLAN DETAIL
 1.A303 SCALE: 1 1/2" = 1'-0"

A8 FLOOD BARRIER SECTION
 1.A303 SCALE: 1 1/2" = 1'-0"

Order Plans

WWW.LDLINE.COM

coast architects
 671 St. Andrews Blvd Charleston, SC 29407
 Phone: 843.763.7064 Fax: 843.763.7061
 www.coastarchitects.net



BOATING CENTER REDEVELOPMENT - SWAIN BOATING CENTER
 H09-9617-PG-C
CITADEL
 THE MILITARY COLLEGE OF SOUTH CAROLINA
 11 HAMMOND AVENUE
 CHARLESTON, SC

Revisions	
Rev. No.	Rev. Date

COAST PROJECT NO: 1722.00
BOAT HOUSE WALL SECTIONS
1.A303

BID DOCUMENTS