




ALL DESIGNS, DRAWINGS AND SPECIFICATIONS DEPICTED ON THIS SHEET ARE PROPERTY OF COAST ARCHITECTS, INC. COPYRIGHT © 6/1/2018 ANY UNAUTHORIZED USE OR REPRODUCTION IS SUBJECT TO LEGAL PROSECUTION. POSSESSION IN ANY FORM CONSTITUTES ACCEPTANCE OF THESE CONDITIONS. 10:50:27 AM

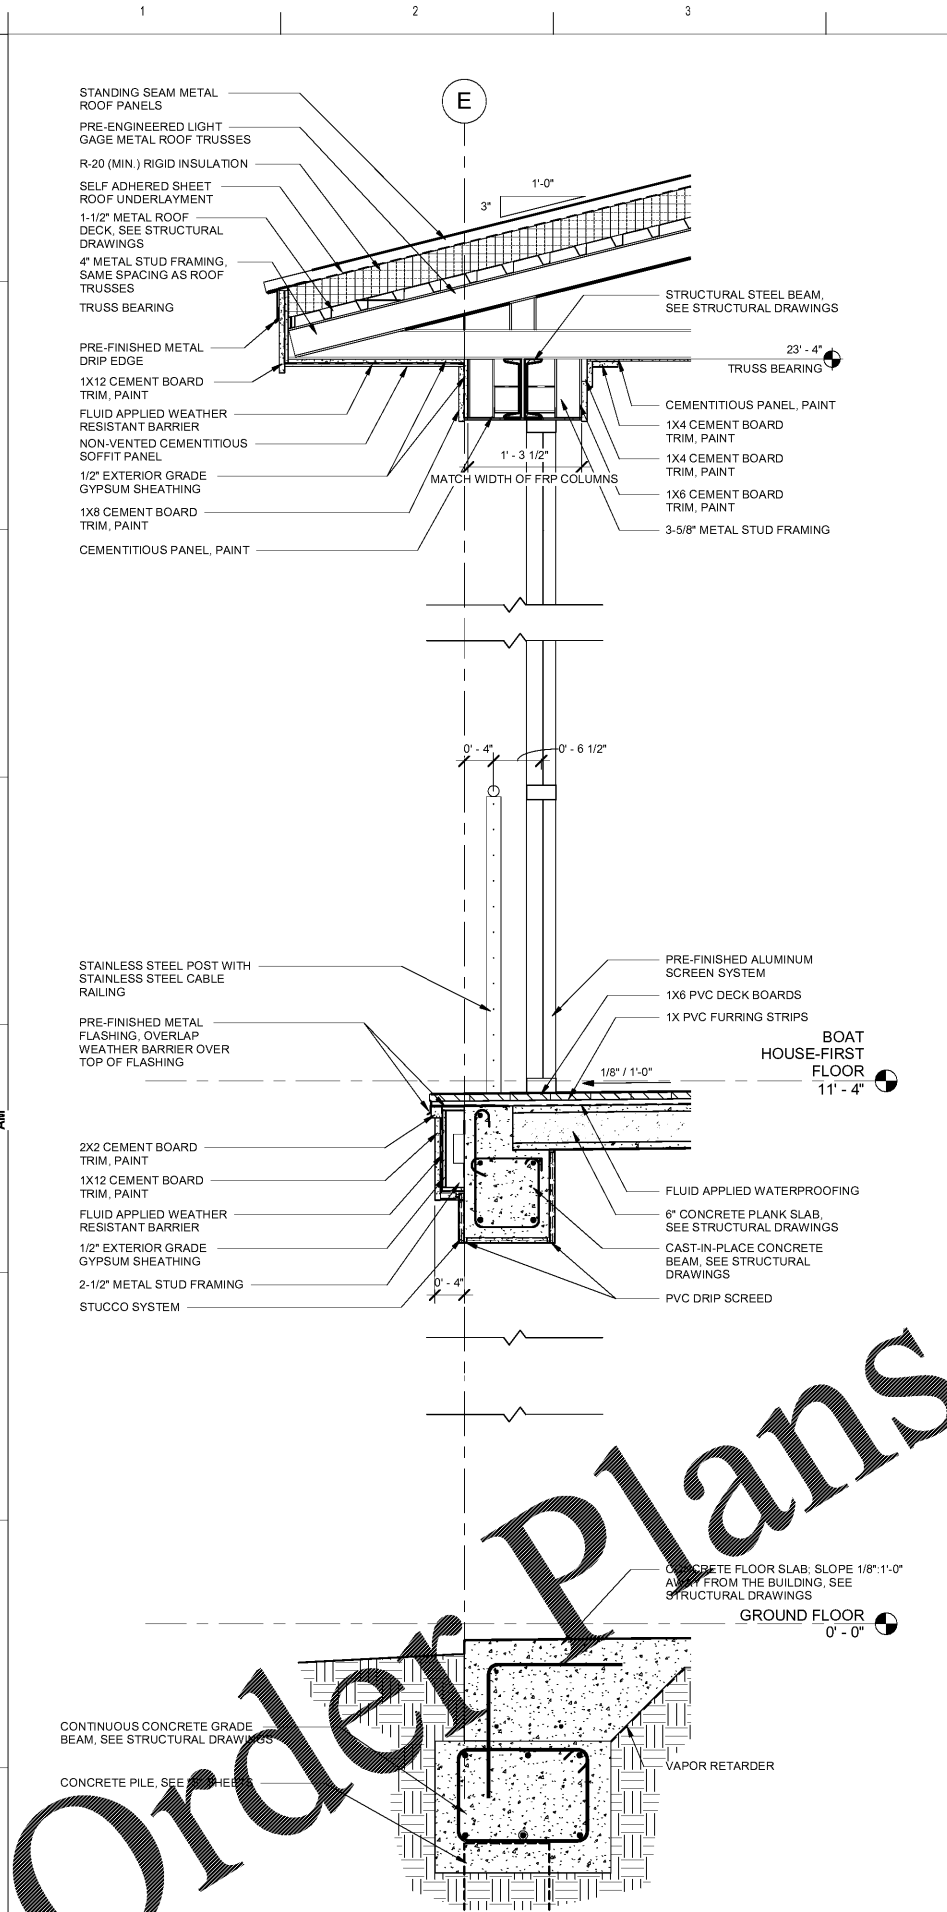

**A1 WALL SECTION - WEST**  
 1.A303 SCALE: 1" = 1'-0"

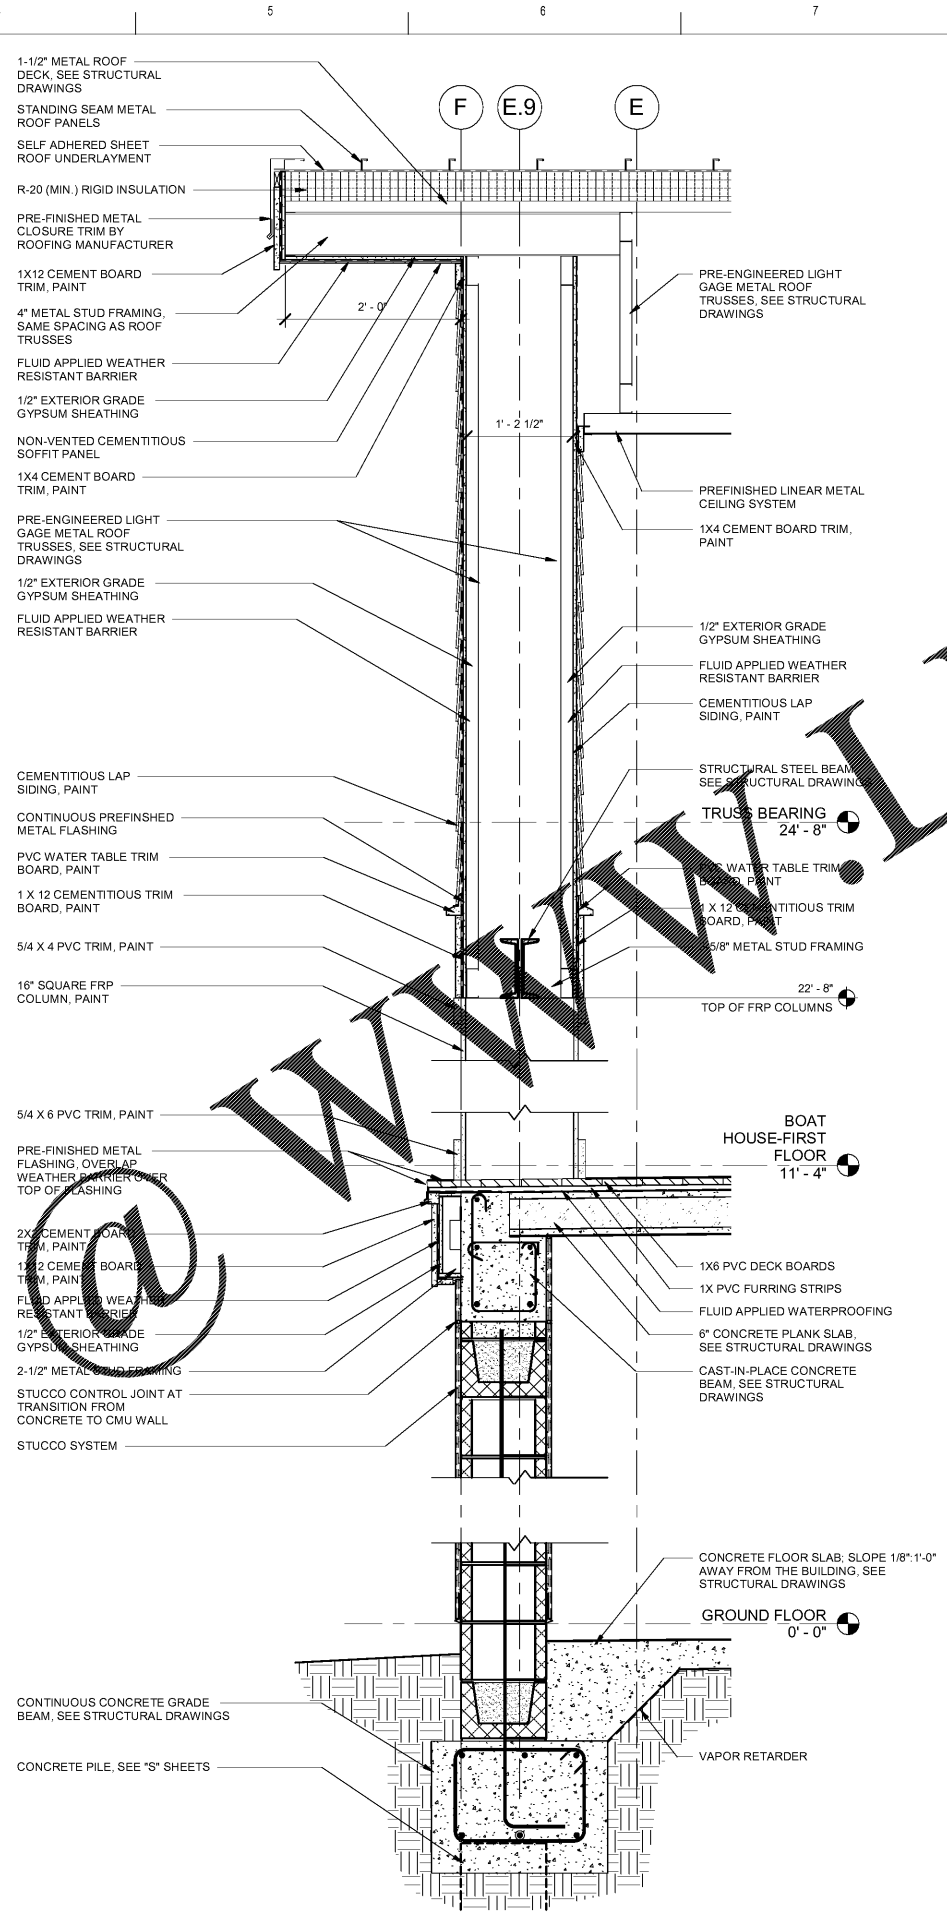

**A4 WALL SECTION - WEST**  
 1.A303 SCALE: 1" = 1'-0"

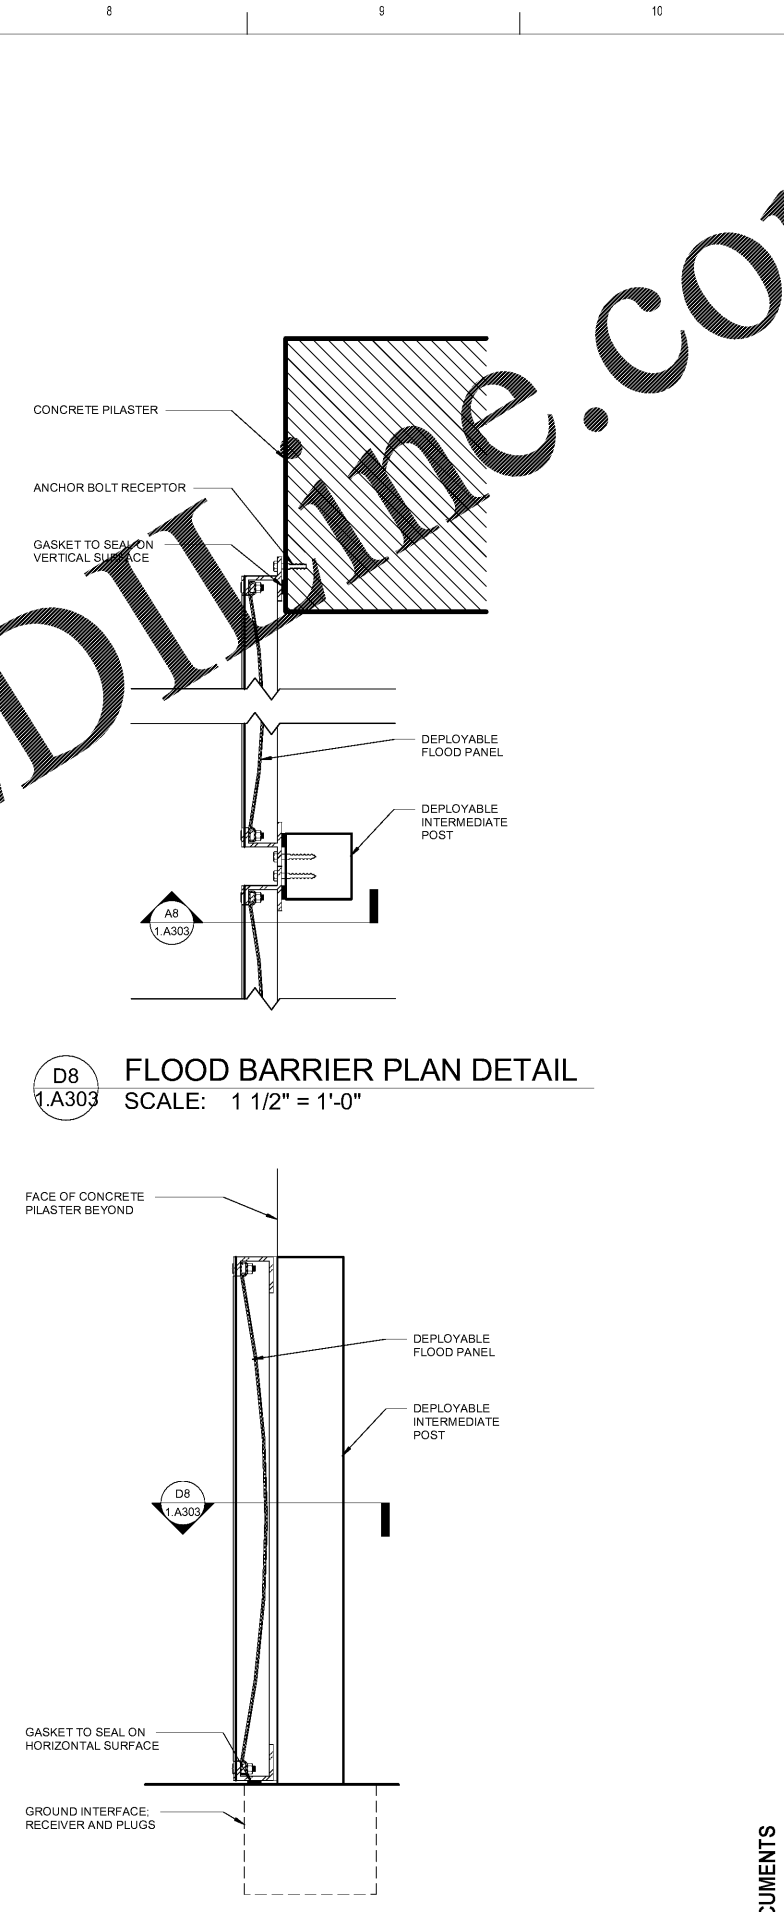

**D8 FLOOD BARRIER PLAN DETAIL**  
 1.A303 SCALE: 1 1/2" = 1'-0"

**A8 FLOOD BARRIER SECTION**  
 1.A303 SCALE: 1 1/2" = 1'-0"

Order Plans

WWW.LDLINE.COM

**coast architects**  
 671 St. Andrews Blvd Charleston, SC 29407  
 Phone: 843.763.7064 Fax: 843.763.7061  
 www.coastarchitects.net



**BOATING CENTER REDEVELOPMENT - SWAIN BOATING CENTER**  
 11 HAMMOND AVENUE CHARLESTON, SC  
 THE MILITARY COLLEGE OF SOUTH CAROLINA

Revisions	
Rev. No.	Rev. Date

BOAT HOUSE WALL SECTIONS  
**1.A303**

BID DOCUMENTS