



ALL DESIGNS, DRAWINGS AND SPECIFICATIONS DEPICTED ON THIS SHEET ARE PROPERTY OF COAST ARCHITECTS, INC. COPYRIGHT © 2018 ANY UNAUTHORIZED USE OR REPRODUCTION IS SUBJECT TO LEGAL PROSECUTION. POSSESSION IN ANY FORM CONSTITUTES ACCEPTANCE OF THESE CONDITIONS.


12:14:04 PM

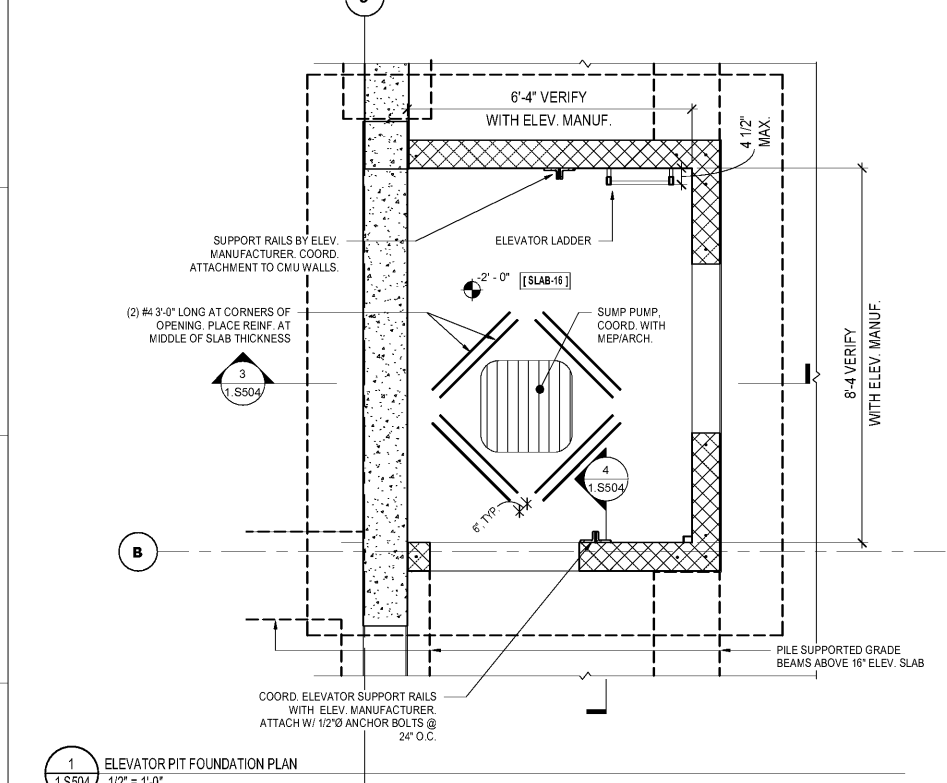


1 ELEVATOR PIT FOUNDATION PLAN
1/2" = 1'-0"

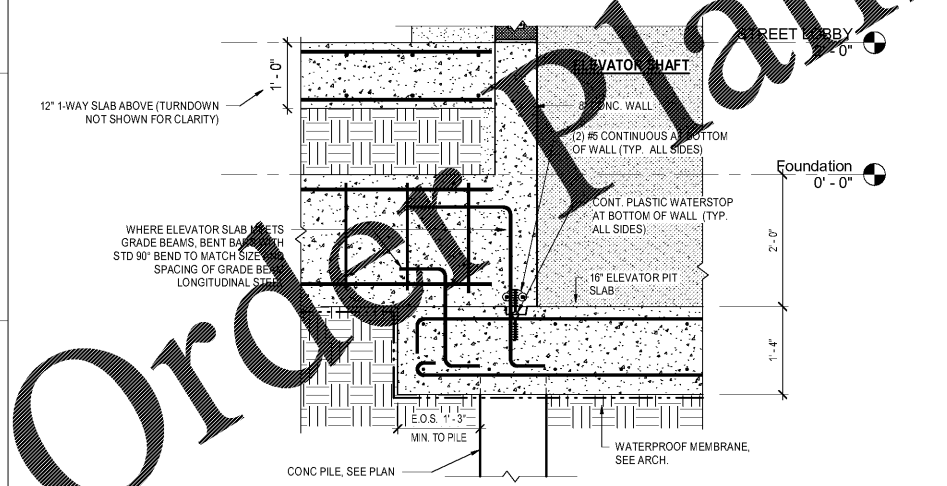

4 SECTION @ ELEVATOR FOUNDATION TRANSITION
3/4" = 1'-0"



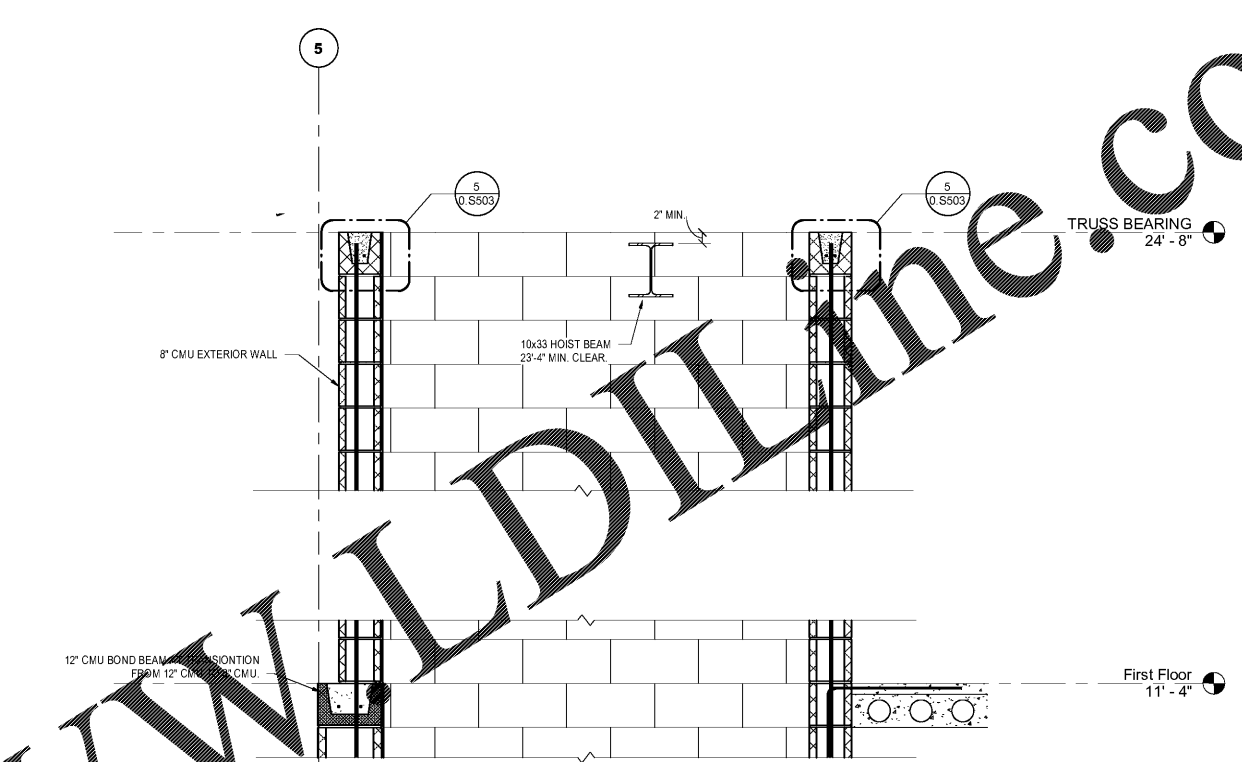


3 SECTION @ ELEVATOR PIT
3/4" = 1'-0"

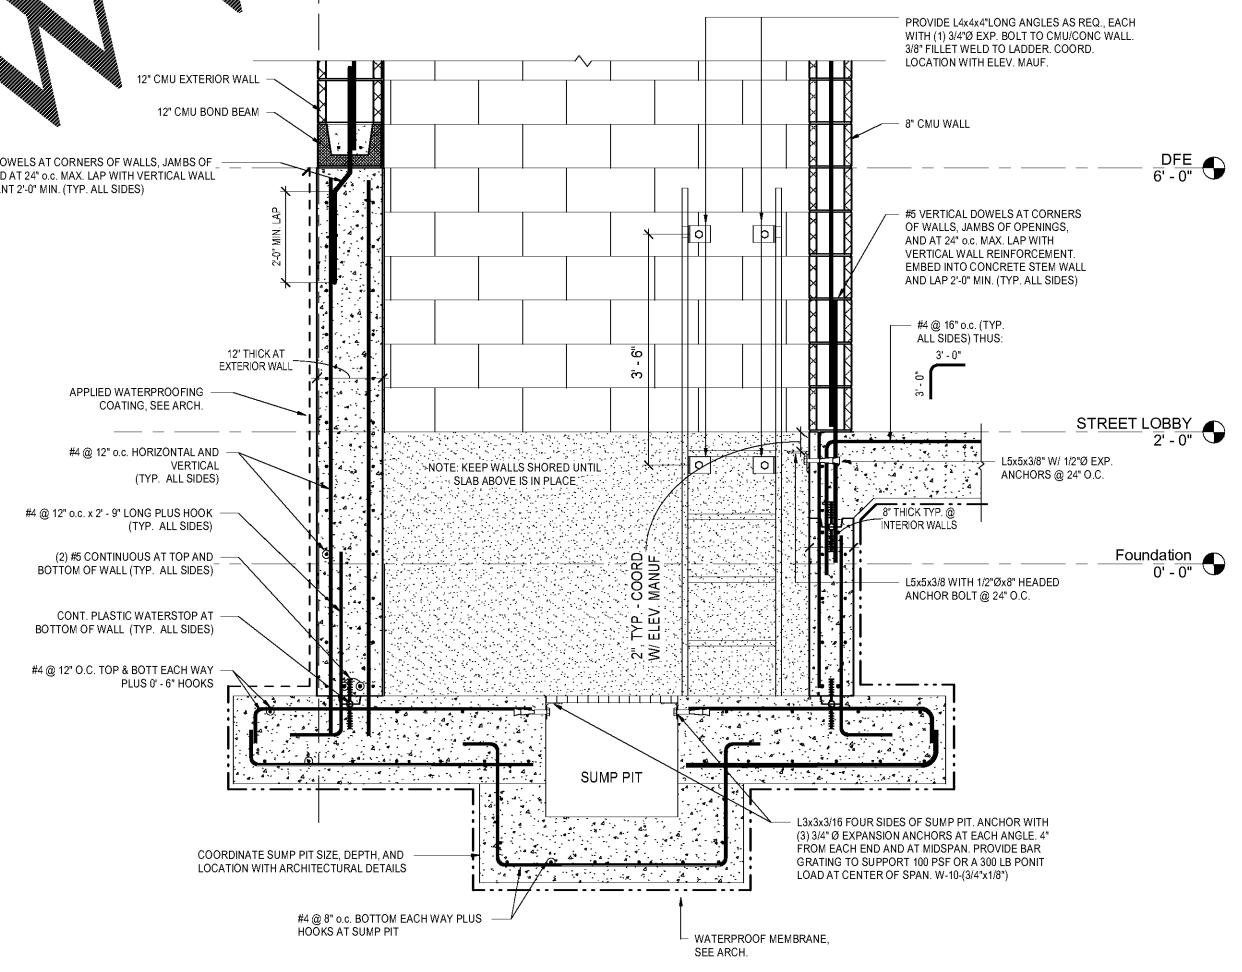

Order Plans @ WWW.DIYME.COM

coast architects
671 St. Andrews Blvd., Charleston, SC 29407
Phone: 843.763.7064 Fax: 843.763.7061
www.coastarchitects.net

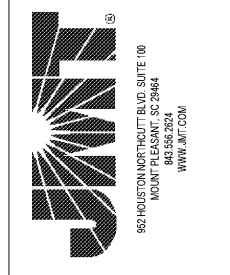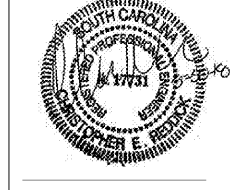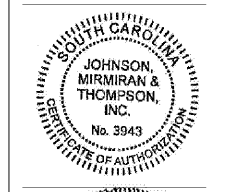

BOATING CENTER REDEVELOPMENT - SWAIN BOATING CENTER
11 HAMMOND AVENUE
CITADEL
THE MILITARY COLLEGE OF SOUTH CAROLINA

Revisions	
Rev. No.	Rev. Date

DRAWN BY: BE
CHECKED BY: CR
DATE: 06.01.2018

COAST PROJECT NO. 1722.00

BOAT HOUSE ELEVATOR

1.S504

BID DOCUMENTS