




ALL DESIGNS, DRAWINGS AND SPECIFICATIONS DEPICTED ON THIS SHEET ARE PROPERTY OF COAST ARCHITECTS, INC. COPYRIGHT © 2018 ANY UNAUTHORIZED USE OR REPRODUCTION IS SUBJECT TO LEGAL PROSECUTION. POSSESSION IN ANY FORM CONSTITUTES ACCEPTANCE OF THESE CONDITIONS.  
4:48:36 PM

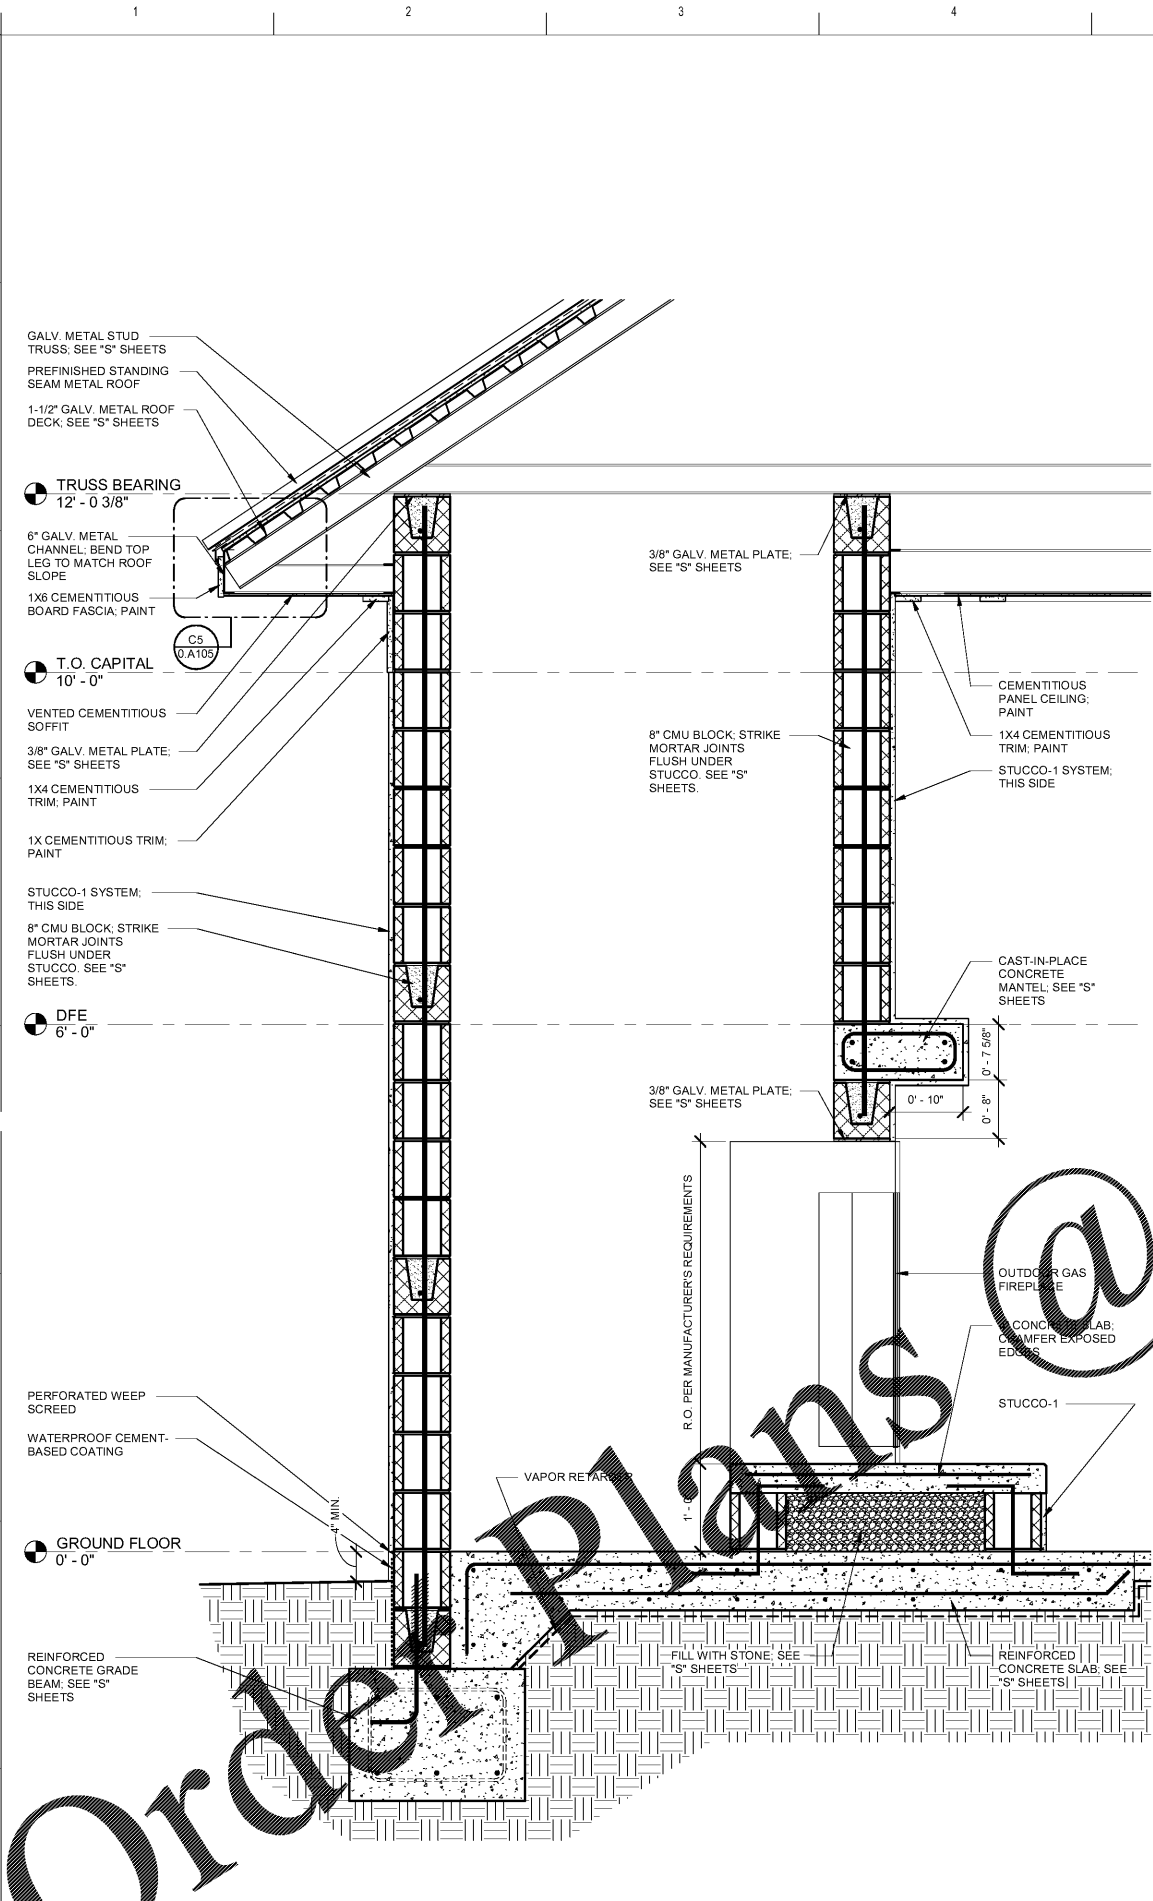

A1 WALL SECTION THROUGH FIREPLACE  
2.A302 SCALE: 1" = 1'-0"

WWW.LDILine.com

**coast**  
architects  
671 St. Andrews Blvd., Charleston, SC 29407  
Phone: 843.763.7064 Fax: 843.763.7061  
www.coastarchitects.net

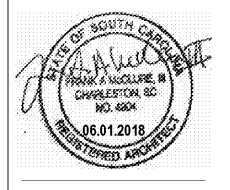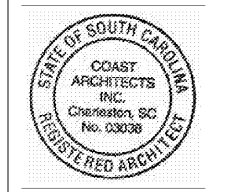

**BOATING CENTER REDEVELOPMENT -  
SWAIN BOATING CENTER**  
H09-9617-PG-C

**THE CITADEL** 11 HAMMOND AVENUE  
CHARLESTON, SC

THE MILITARY COLLEGE OF SOUTH CAROLINA

Revisions	
Rev. No.	Rev. Date

DRAWN BY: LWM  
CHECKED BY: FAM  
DATE: 06.01.2018  
COAST PROJECT NO: 1722.00

**PAVILION WALL  
SECTIONS**

**2.A302**

BID DOCUMENTS