




ALL DESIGNS, DRAWINGS AND SPECIFICATIONS DEPICTED ON THIS SHEET ARE PROPERTY OF COAST ARCHITECTS, INC. COPYRIGHT © 2018 ANY UNAUTHORIZED USE OR REPRODUCTION IS SUBJECT TO LEGAL PROSECUTION. POSSESSION IN ANY FORM CONSTITUTES ACCEPTANCE OF THESE CONDITIONS.
4:48:36 PM

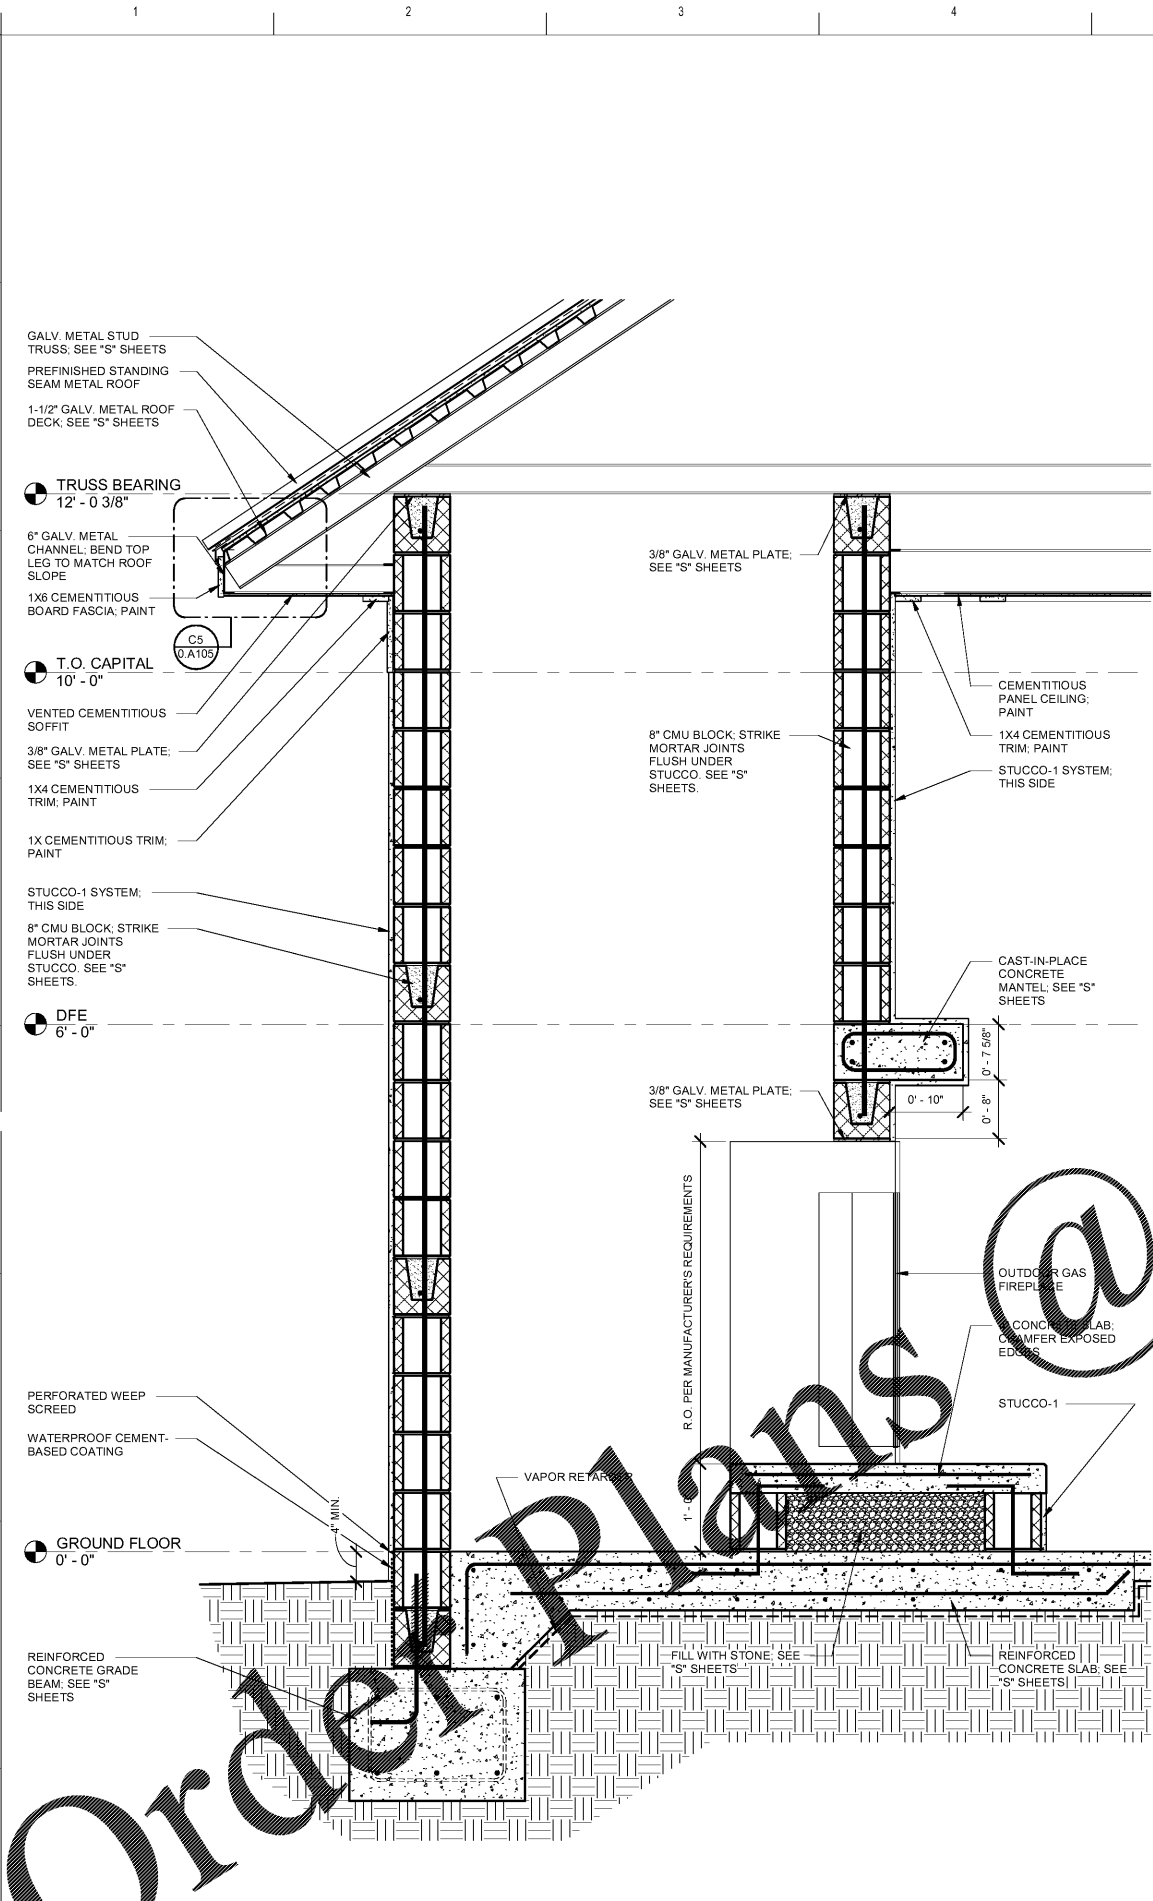

A1 WALL SECTION THROUGH FIREPLACE
2.A302 SCALE: 1" = 1'-0"

WWW.LDILine.com

coast
architects
671 St. Andrews Blvd., Charleston, SC 29407
Phone: 843.763.7064 Fax: 843.763.7061
www.coastarchitects.net

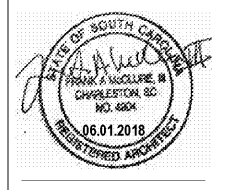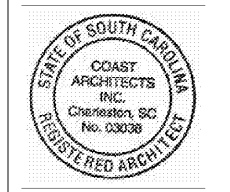

**BOATING CENTER REDEVELOPMENT -
SWAIN BOATING CENTER**
H09-9617-PG-C

THE CITADEL 11 HAMMOND AVENUE
CHARLESTON, SC

THE MILITARY COLLEGE OF SOUTH CAROLINA

Revisions	
Rev. No.	Rev. Date

DRAWN BY: LWM
CHECKED BY: FAM
DATE: 06.01.2018
COAST PROJECT NO: 1722.00

**PAVILION WALL
SECTIONS**

2.A302

BID DOCUMENTS