




1 FLOOR PLAN
1/8"=1'-0"

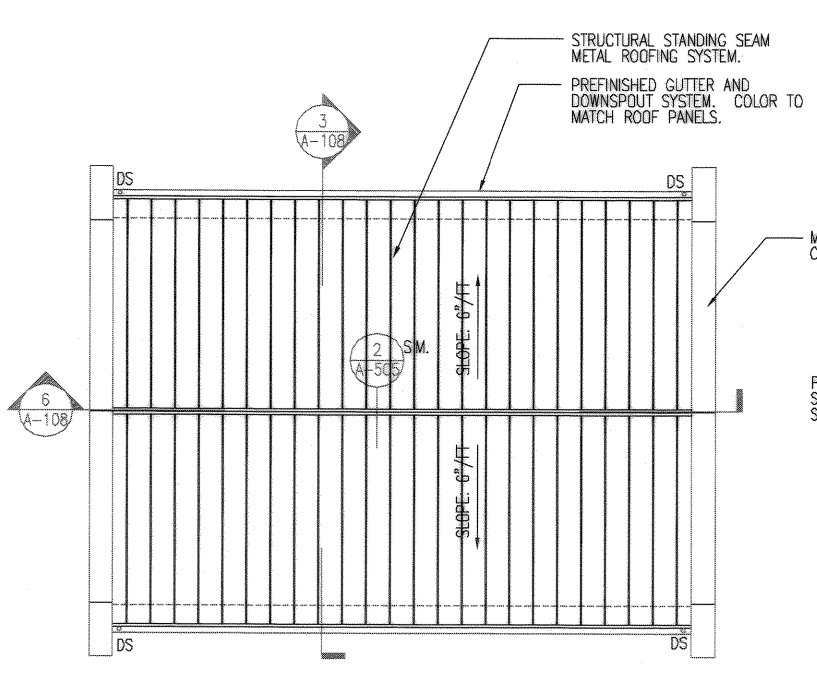


2 ROOF PLAN
1/8"=1'-0"

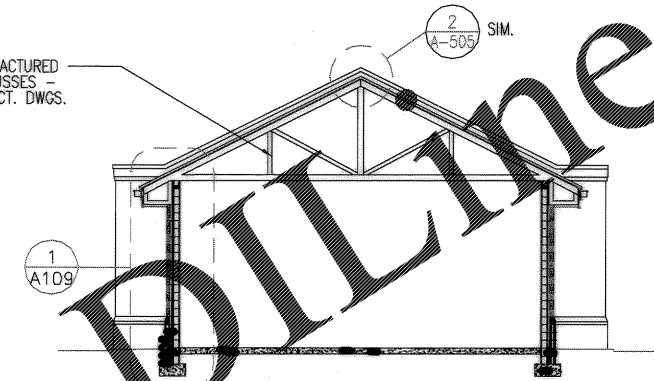


3 BUILDING SECTION
1/8"=1'-0"

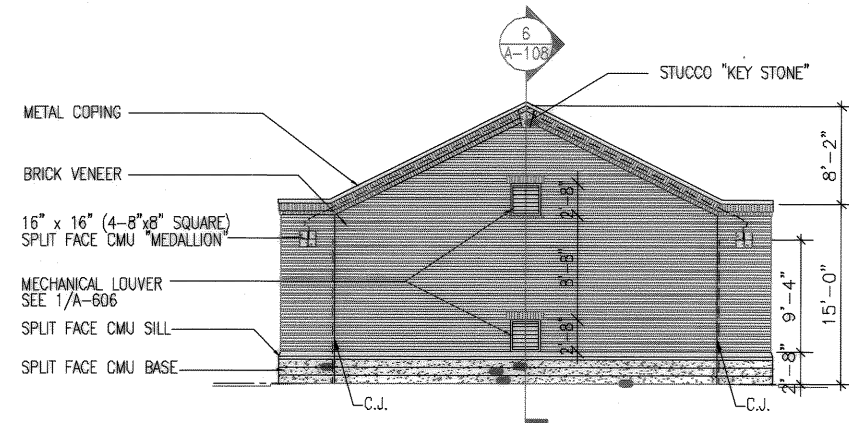

4 SOUTH ELEVATION
1/8"=1'-0"

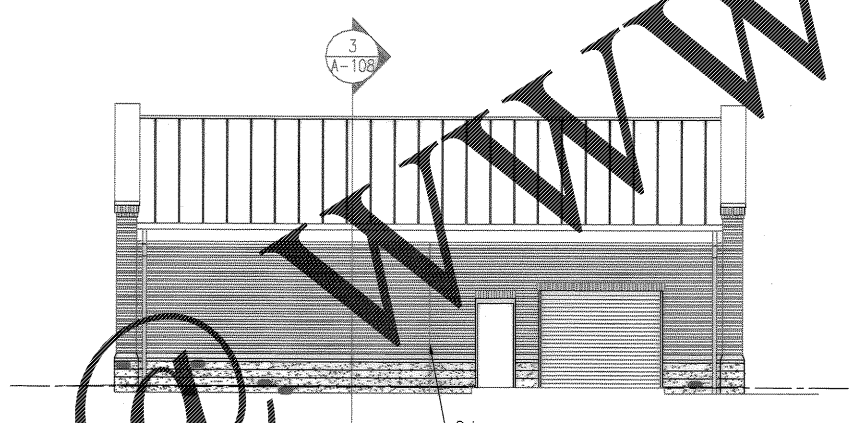


5 WEST ELEVATION
1/8"=1'-0"

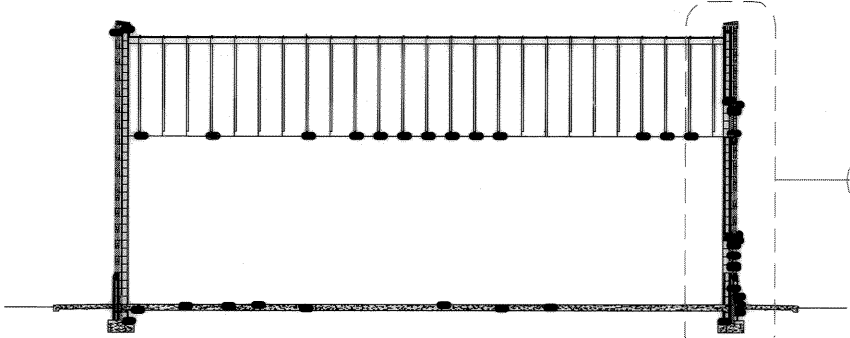

6 BUILDING SECTION
1/8"=1'-0"



7 NORTH ELEVATION
1/8"=1'-0"

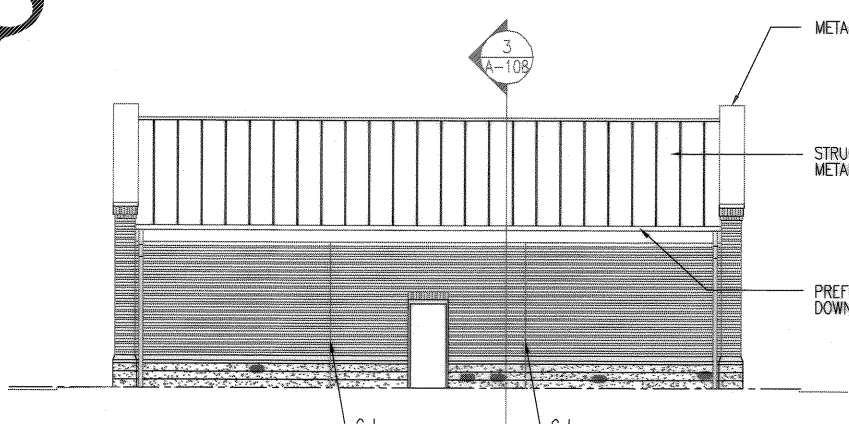

8 EAST ELEVATION
1/8"=1'-0"

LEGEND:

	BRICK VENEER WITH 8" CMU BACK UP
(C101)	DOOR DESIGNATION - SEE SHEET A-601
DS	DOWNSPOUT WITH PREFORMED CONCRETE SPLASH BLOCK
C.J.	CONTROL JOINT. SEE 1/A-501.

Order Plans

WWW.LDILLINE.COM

CHARLESTON AIR FORCE BASE CHARLESTON, SOUTH CAROLINA

Naval Facilities Engineering Command Southern Division Charleston, South Carolina

DINING FACILITY
CHILLER PLANT REPLACEMENT OPTION

APPROVED BY: *RT* DATE: 5/1/04 ETD FOR COMMANDER, NAVFAC

RECORD DRAWING DATE: 9/27/04
 CODE I.D. NO.: 80091
 DRAWING SIZE: D
 SPEC. NO. 06-98-0939
 CONSTR. CONTR. NO. N62467-98-C-0939
 NAVFAC DRAWING NO. 5357886
 SHEET 61 OF 194

A-108

NOTE: CHILLER PLANT REPLACEMENT OPTION ACROSS DAVIS DRIVE

