
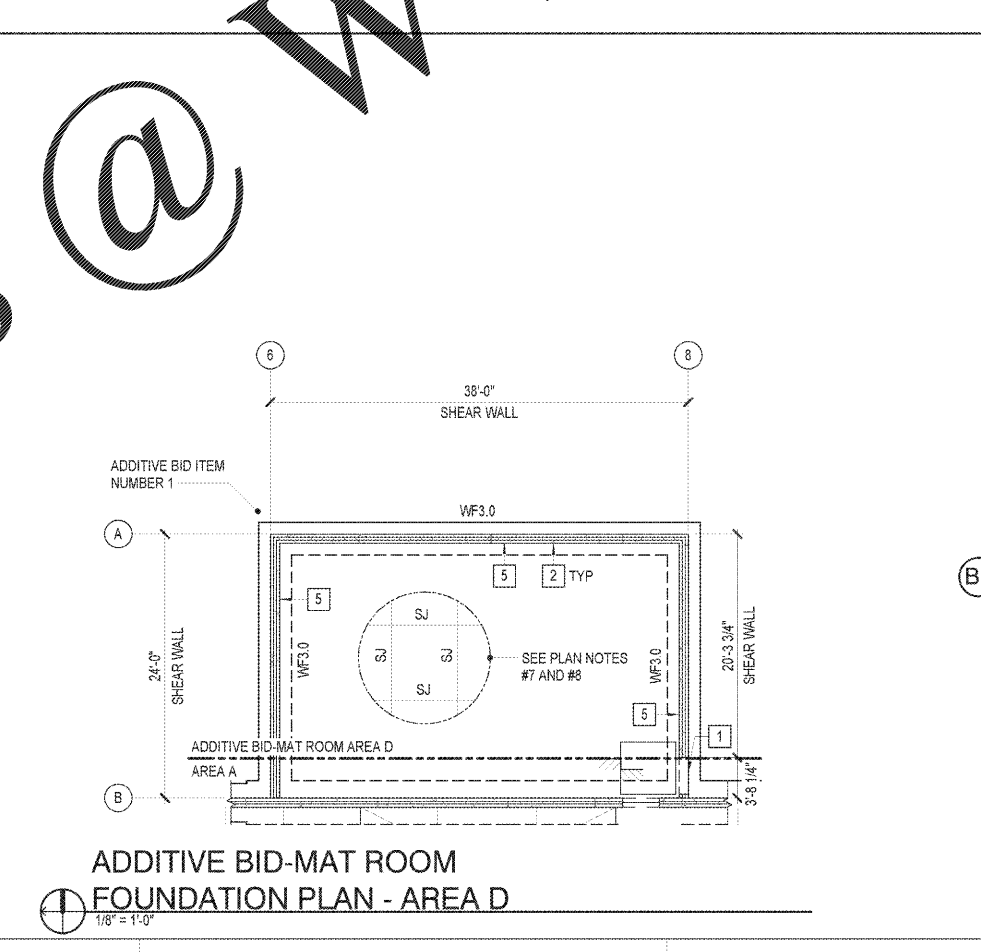
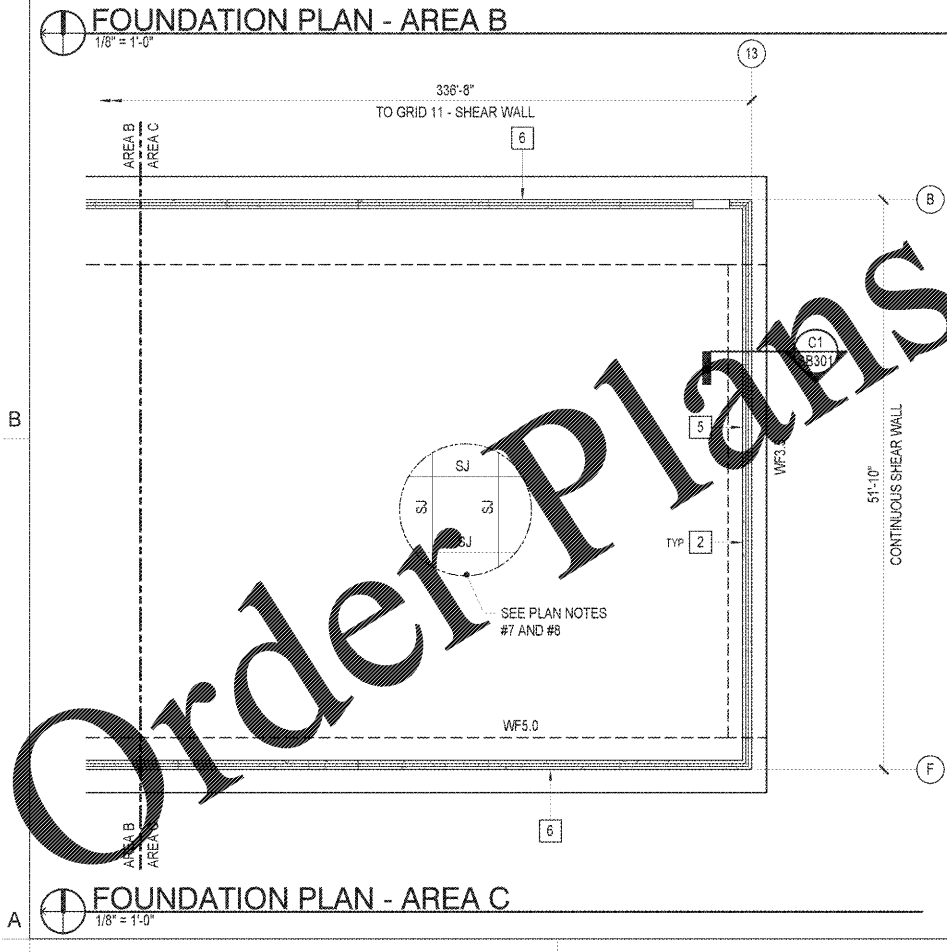
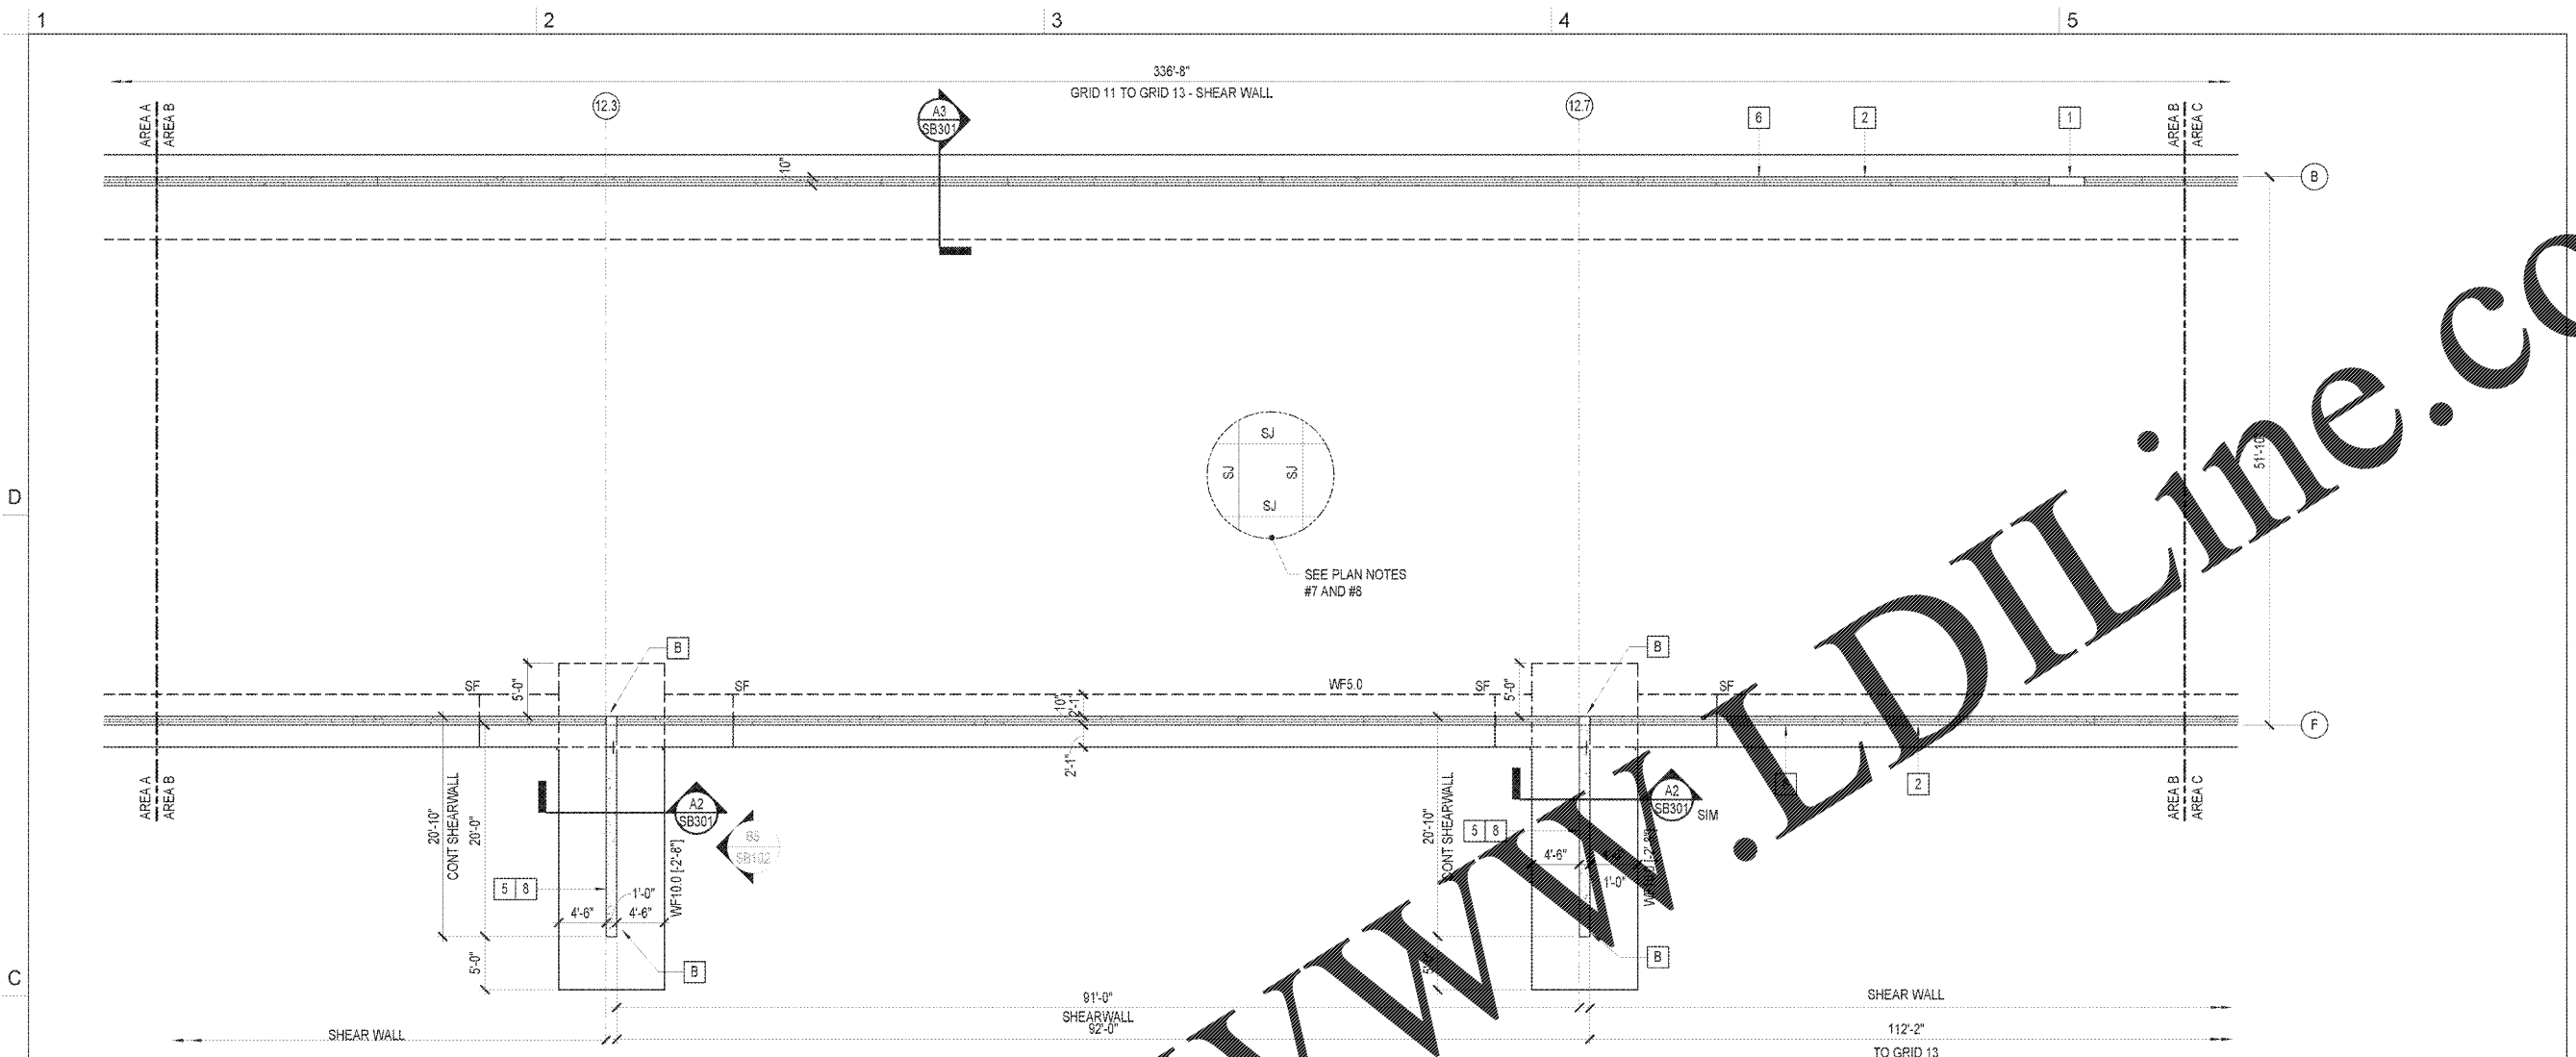


SUBMITTAL
 4 MAY 2018
CONSTRUCTION DOCUMENTS

REVISIONS

NO.	DESCRIPTION	DATE

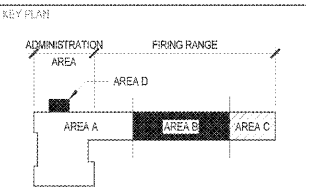

B5 BUTTRESS WALL ELEVATION
 1/8" = 1'-0"

FOUNDATION PLAN NOTES	
SEE SHEET SB101 FOR FOUNDATION PLAN NOTES.	
# FOUNDATION KEY NOTES	
SEE SHEET SB101 FOR FOUNDATION KEY NOTES.	
GRAPHIC SCALE(S)	

5/22/18 11:26:51 AM
 C:\net\proj\018938-Police Fire City Training Facility 017_mechan_ClarkNexsen.com.rvt