


SUBMITTAL
 4 MAY 2018
 CONSTRUCTION DOCUMENTS

REVISIONS


NO.	DATE	DESCRIPTION

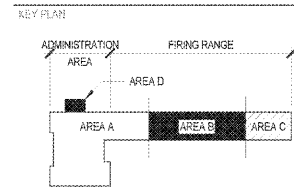


SHEET
**CEILING FRAMING PLAN -
 AREAS B-D**

SF102


DESIGN: BSW
 DRAWN: SMS
 REVIEW: MGH
 CN 5938

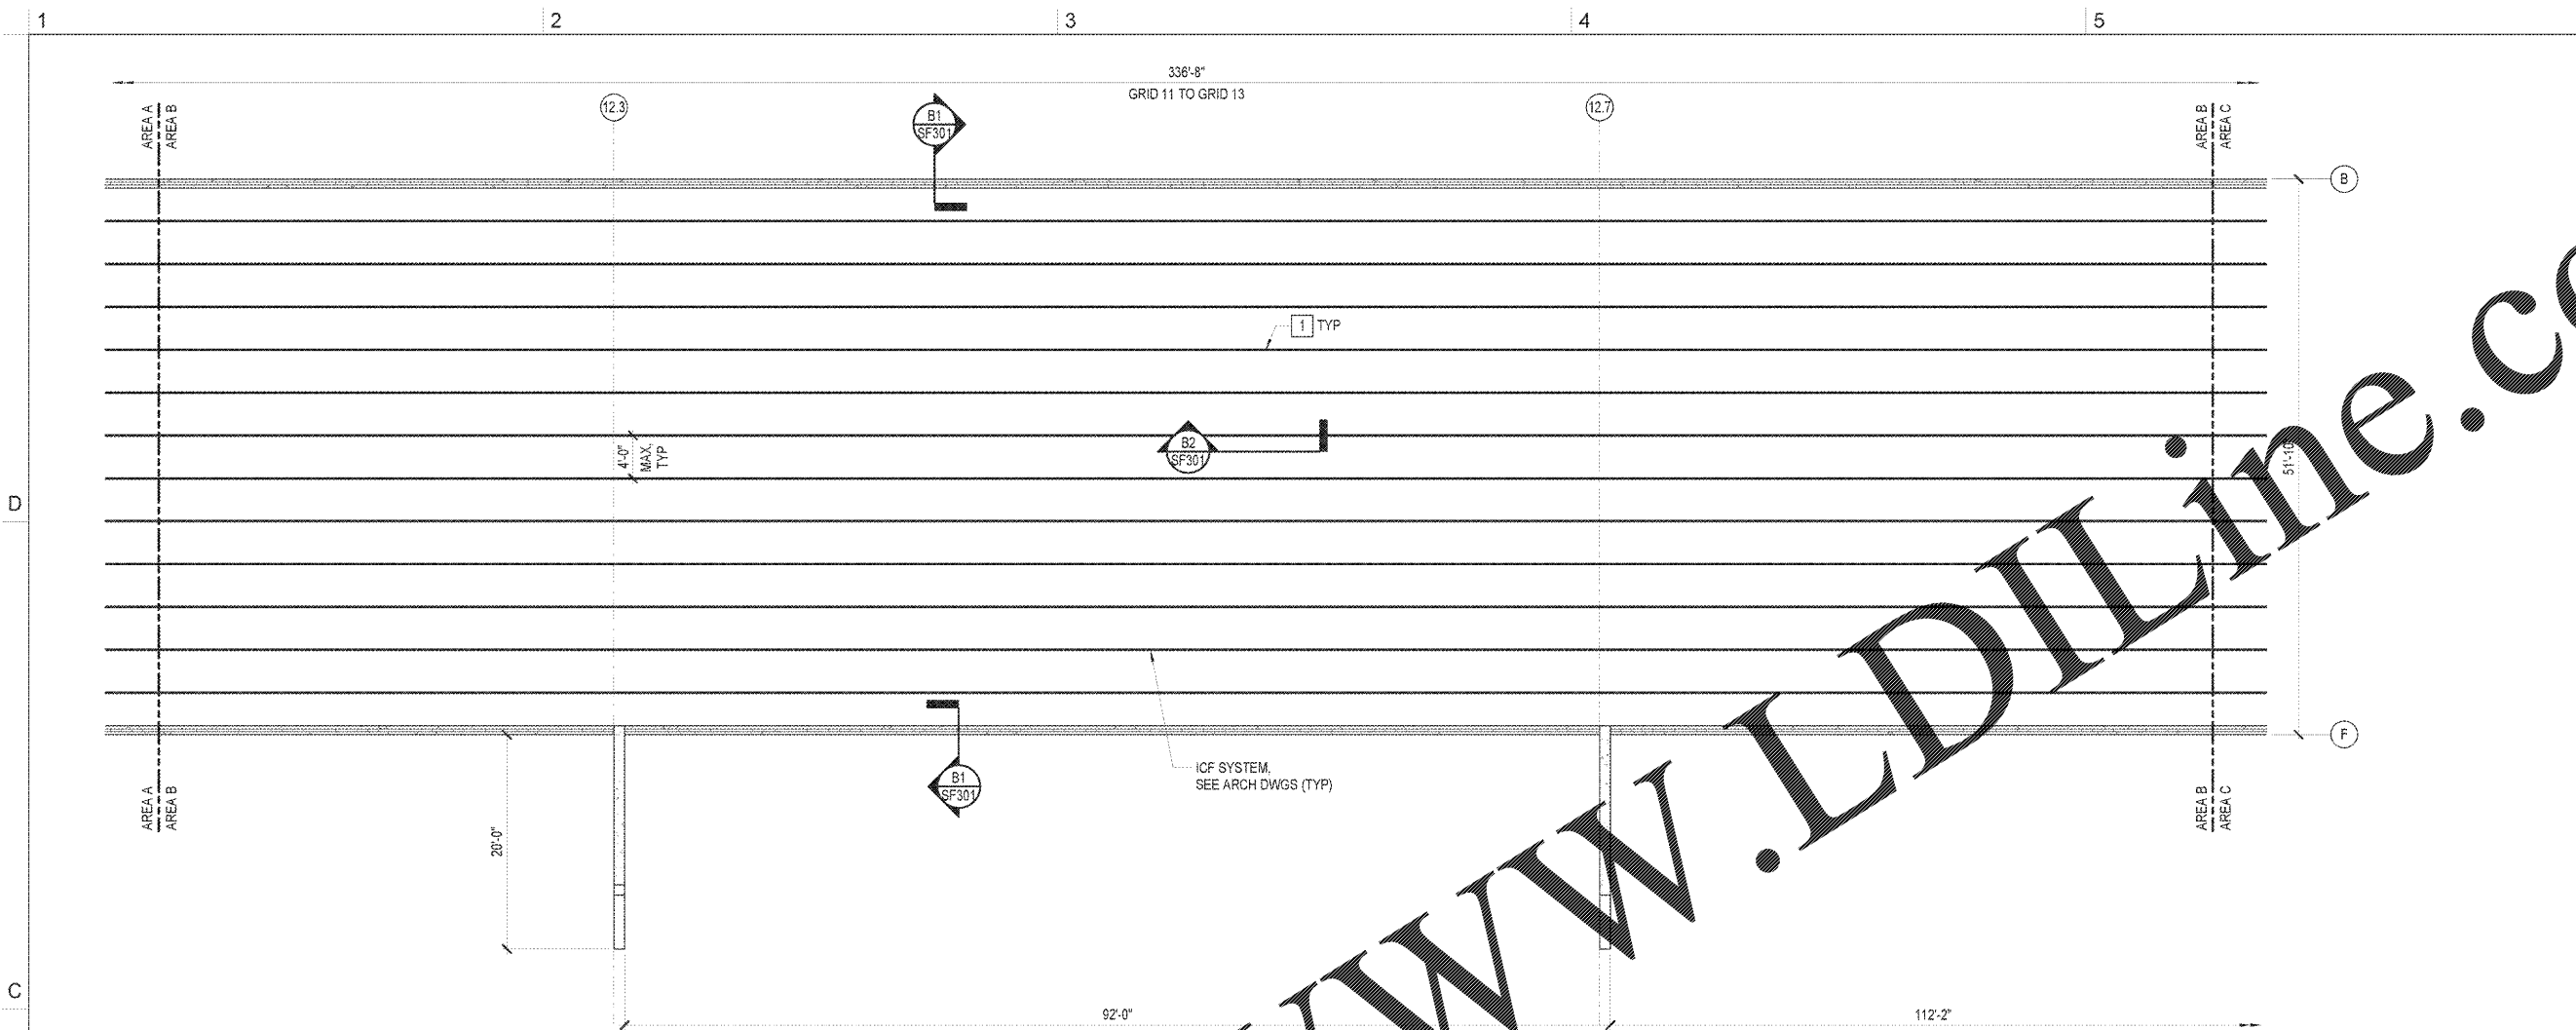

CEILING FRAMING - AREA B
 1/8" = 1'-0"

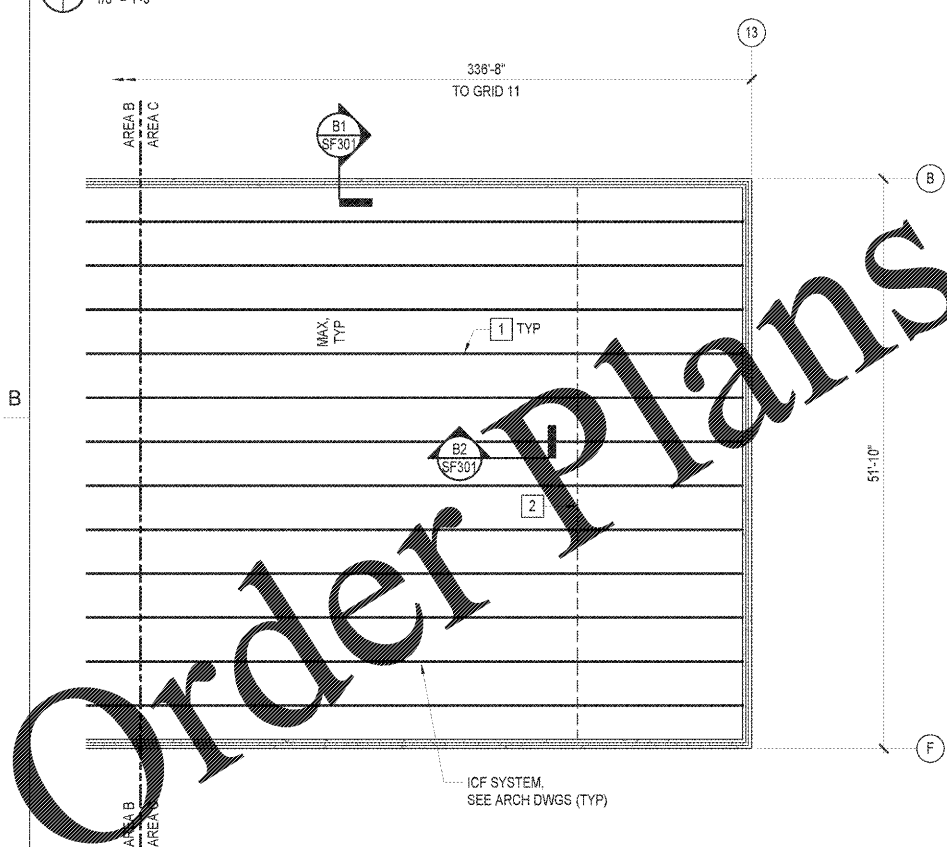

CEILING FRAMING - AREA C
 1/8" = 1'-0"

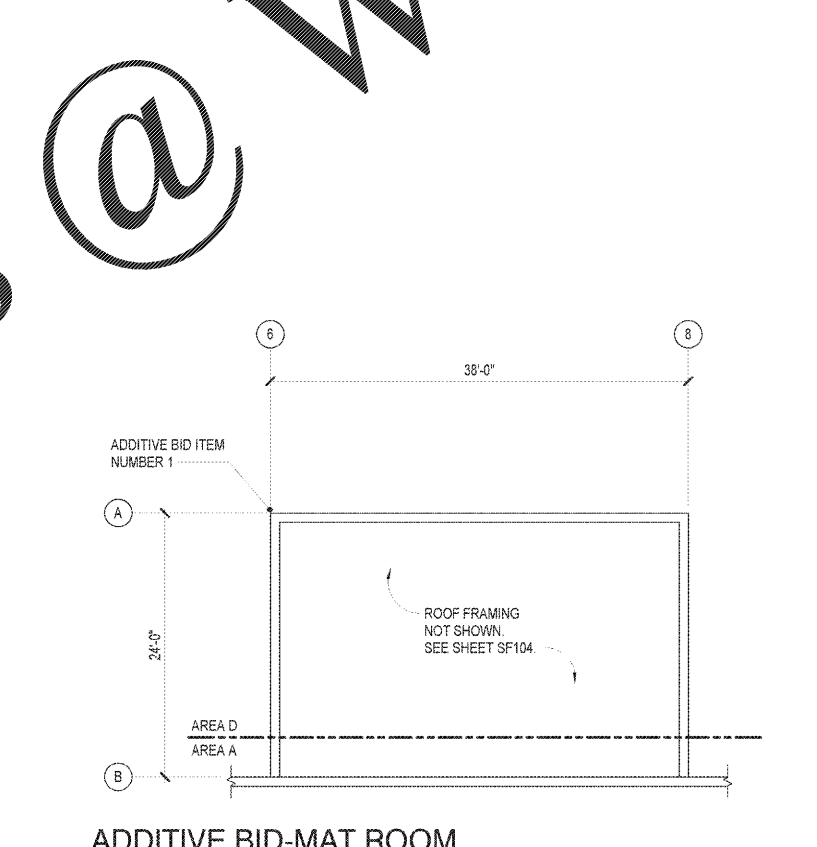

**ADDITIVE BID-MAT ROOM
 CEILING FRAMING - AREA D**
 1/8" = 1'-0"

CEILING FRAMING PLAN NOTES

SEE SHEET SF101 FOR CEILING FRAMING PLAN NOTES.

CEILING FRAMING KEY NOTES

SEE SHEET SF101 FOR CEILING FRAMING KEY NOTES.

GRAPHIC SCALE(S)

1/8" = 1'-0"

5/22/18 1:08:10 PM
 C:\net\p\proj\0938_Police Fire City Training Facility 01_Timothy_ClarkNexsen\constr

Order Plans @ www.LDILine.com