

SUBMITTAL  
 4 MAY 2018  
**CONSTRUCTION DOCUMENTS**


REVISIONS

NO.	DESCRIPTION

SHEET  
**WALL SECTIONS**

**AE303**

DESIGN: DJM  
 DRAWN: ZLT  
 REVIEW: JCS  
 CN 5938

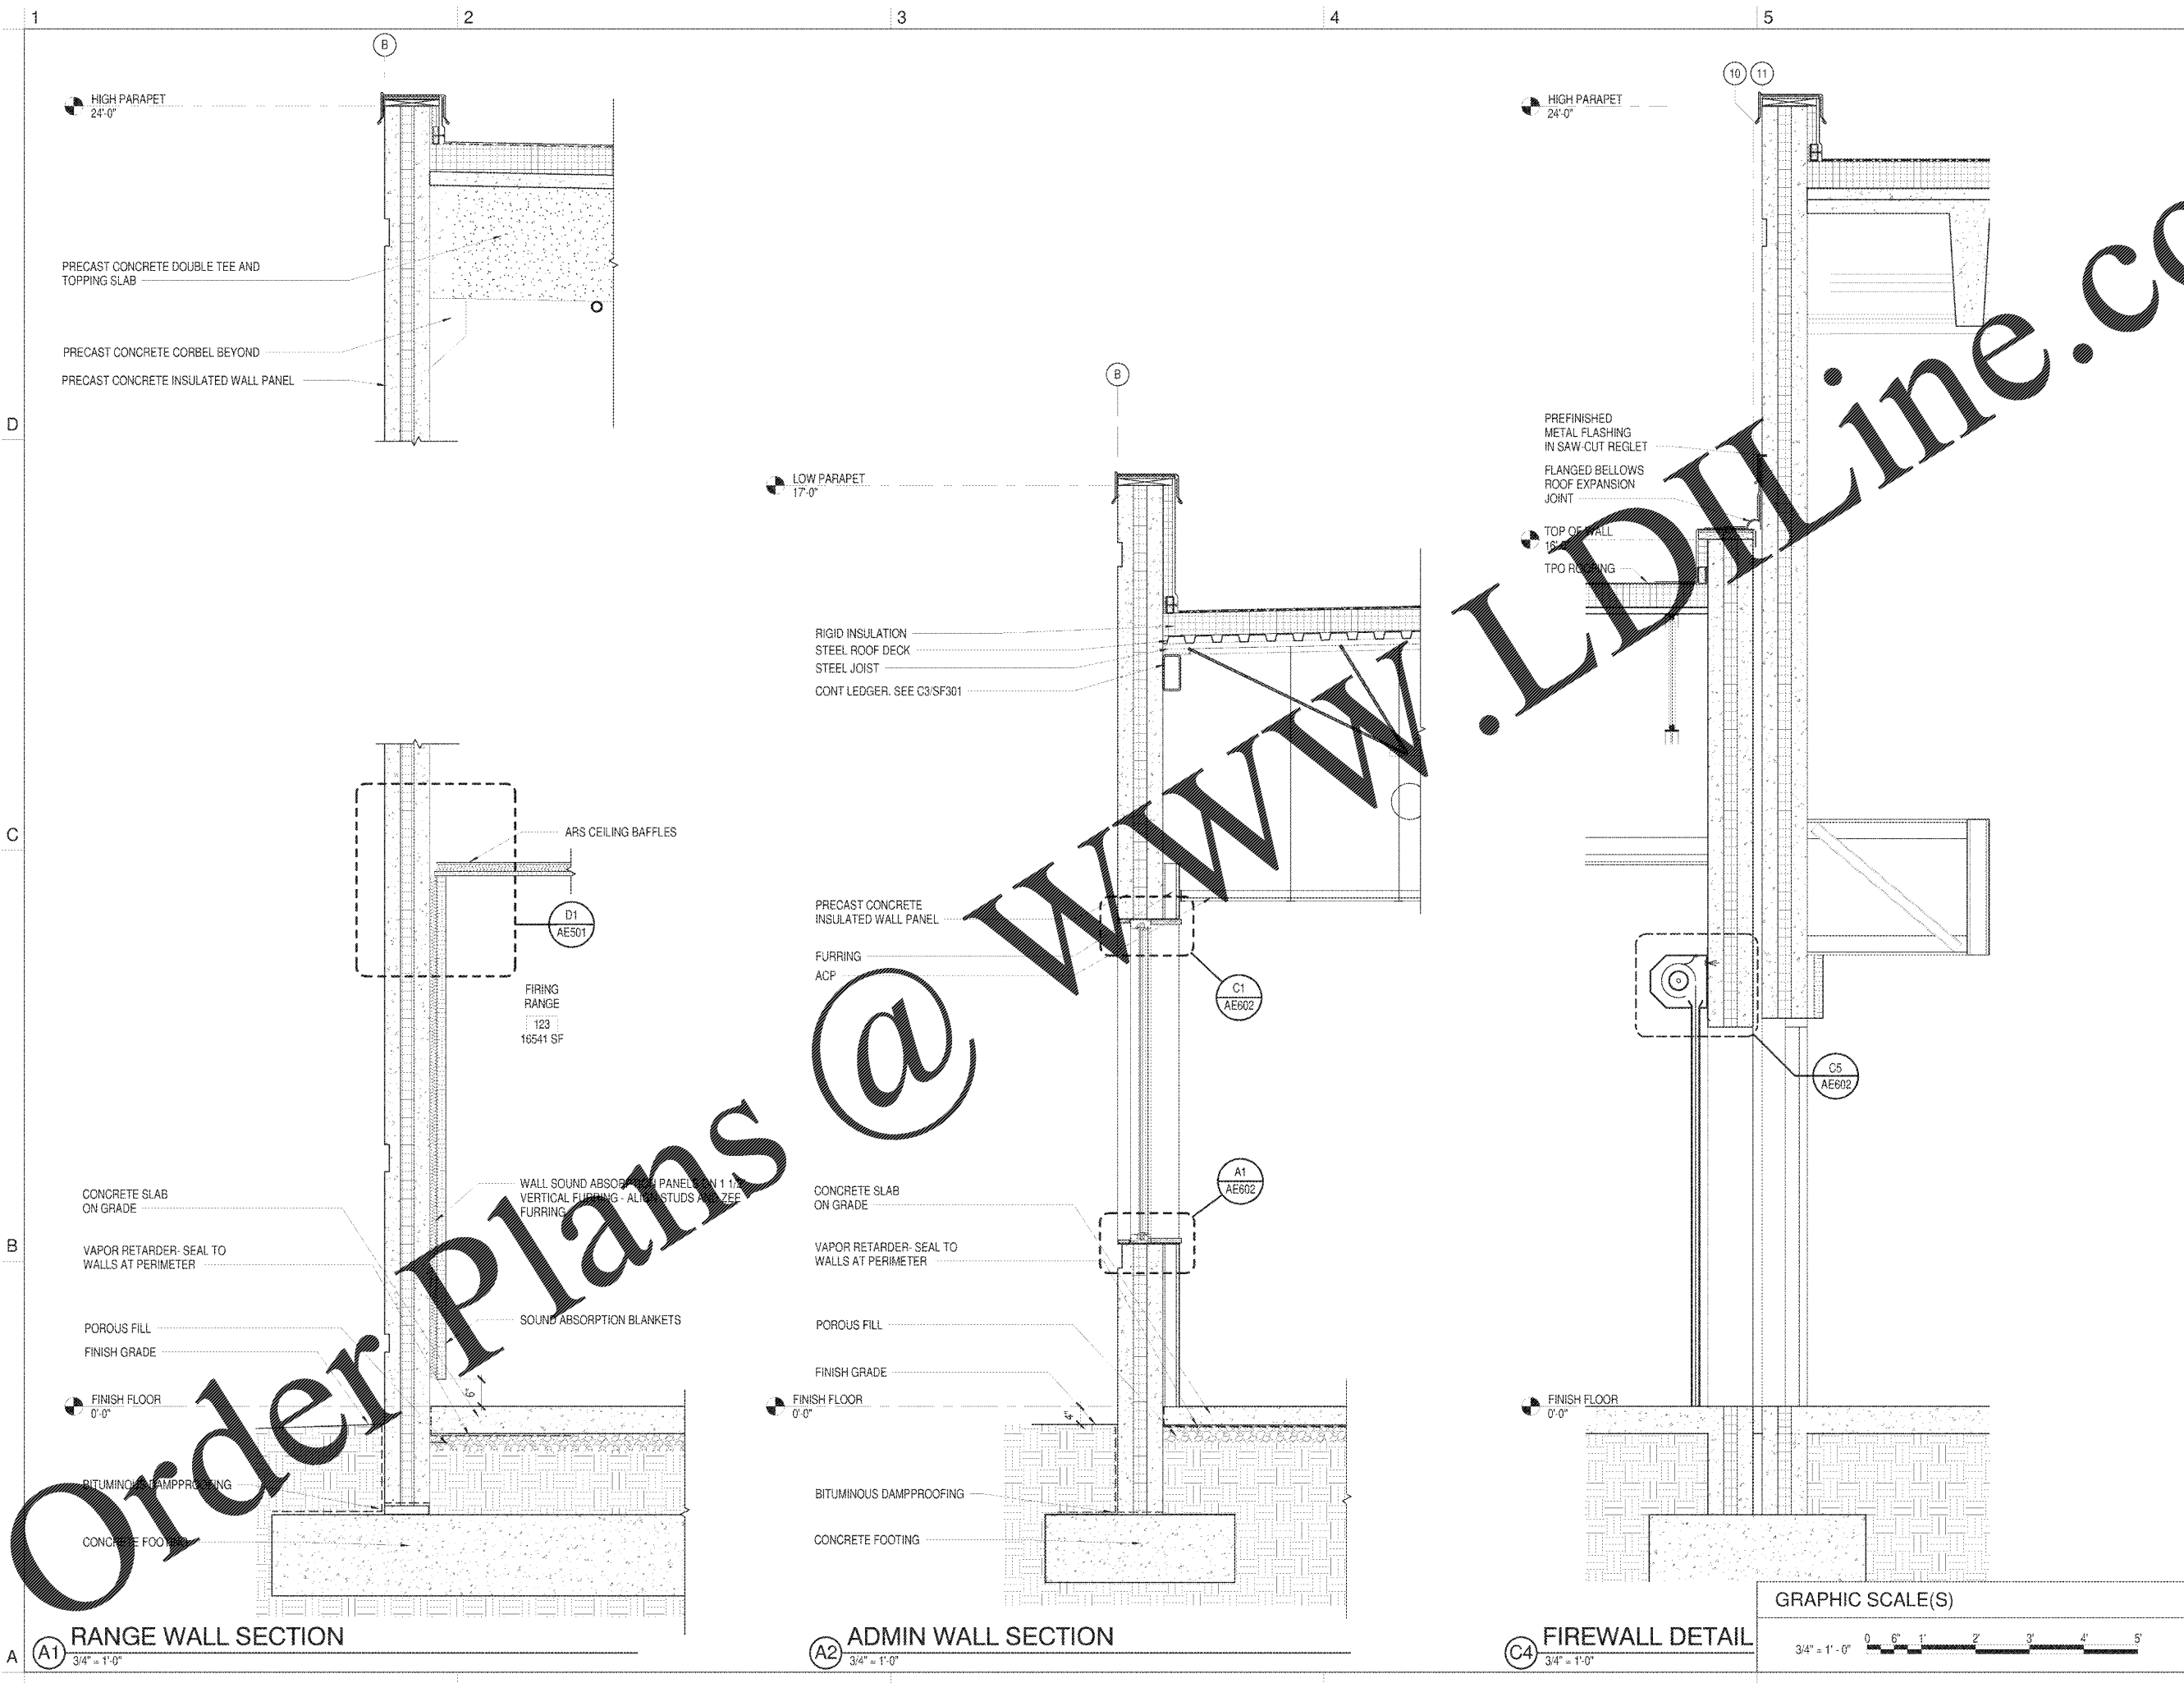

S:\162018\162018-05-19\162018-05-19\Haynes Fire City Training Facility A17.dwg  
 5/16/2018 3:25:05 PM  
 C:\Users\jgibson\OneDrive\Documents\Haynes Fire City Training Facility A17.dwg

Order Plans @ www.LDLine.com