




**E1 STAIR - ROOF HATCH**  
SCALE: 3" = 1'-0"

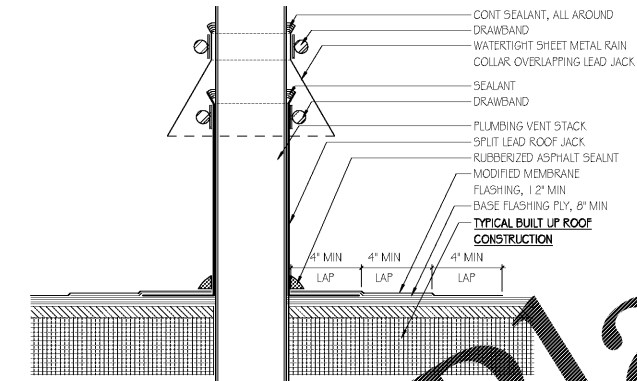


**C1 BUR ROOF PLUMBING PENETRATION**  
SCALE: 3" = 1'-0"

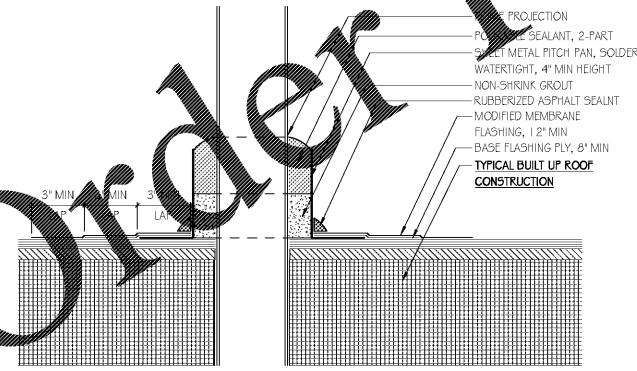


**A1 TYP BUR PITCH POCKET DETAIL**  
SCALE: 3" = 1'-0"

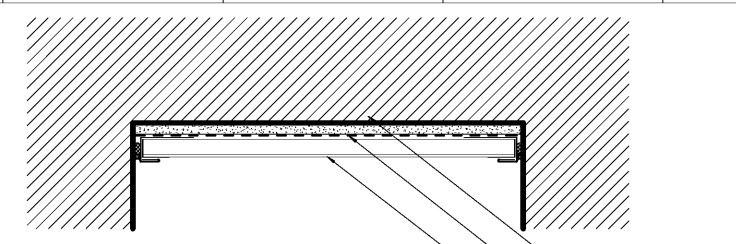

**J6 METAL SOFFIT PANEL**  
SCALE: 3" = 1'-0"

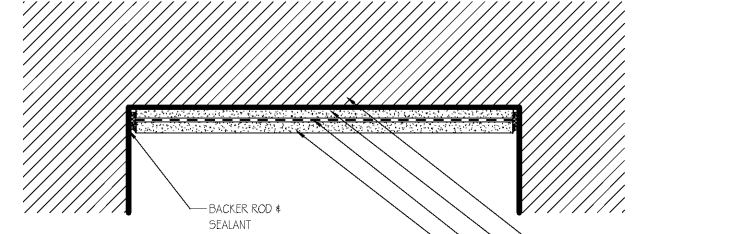


**G6 SHEATHING SOFFIT PANEL**  
SCALE: 3" = 1'-0"

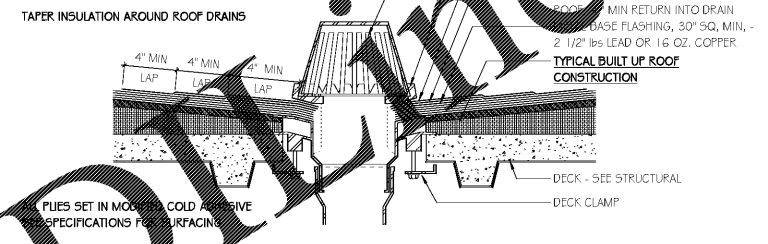

**G9 TYP ROOF DRAIN**  
SCALE: 3" = 1'-0"

CONSTRUCTION TYPES		
WALL CONSTRUCTION:		ROOF CONSTRUCTION:
<b>TYP BRICK VENEER CONST</b>	<b>TYP CAST STONE VENEER CONST</b>	<b>TYPICAL BUILT UP ROOF CONSTRUCTION</b>
BRICK VENEER	CAST STONE MASONRY	MODIFIED BITUMEN SHEET ROOF, MIN 3" LAP
MASONRY TIES	MASONRY TIES	1/2" COVERBOARD
CONT RIGID INSUL	CONT RIGID INSUL	TAPERED INSULATION, WHERE NECESSARY
CONT AIR & WATER BARRIER	CONT AIR & WATER BARRIER	RIGID INSUL - R-30 MIN
		VAPOR BARRIER
		MTL DECK

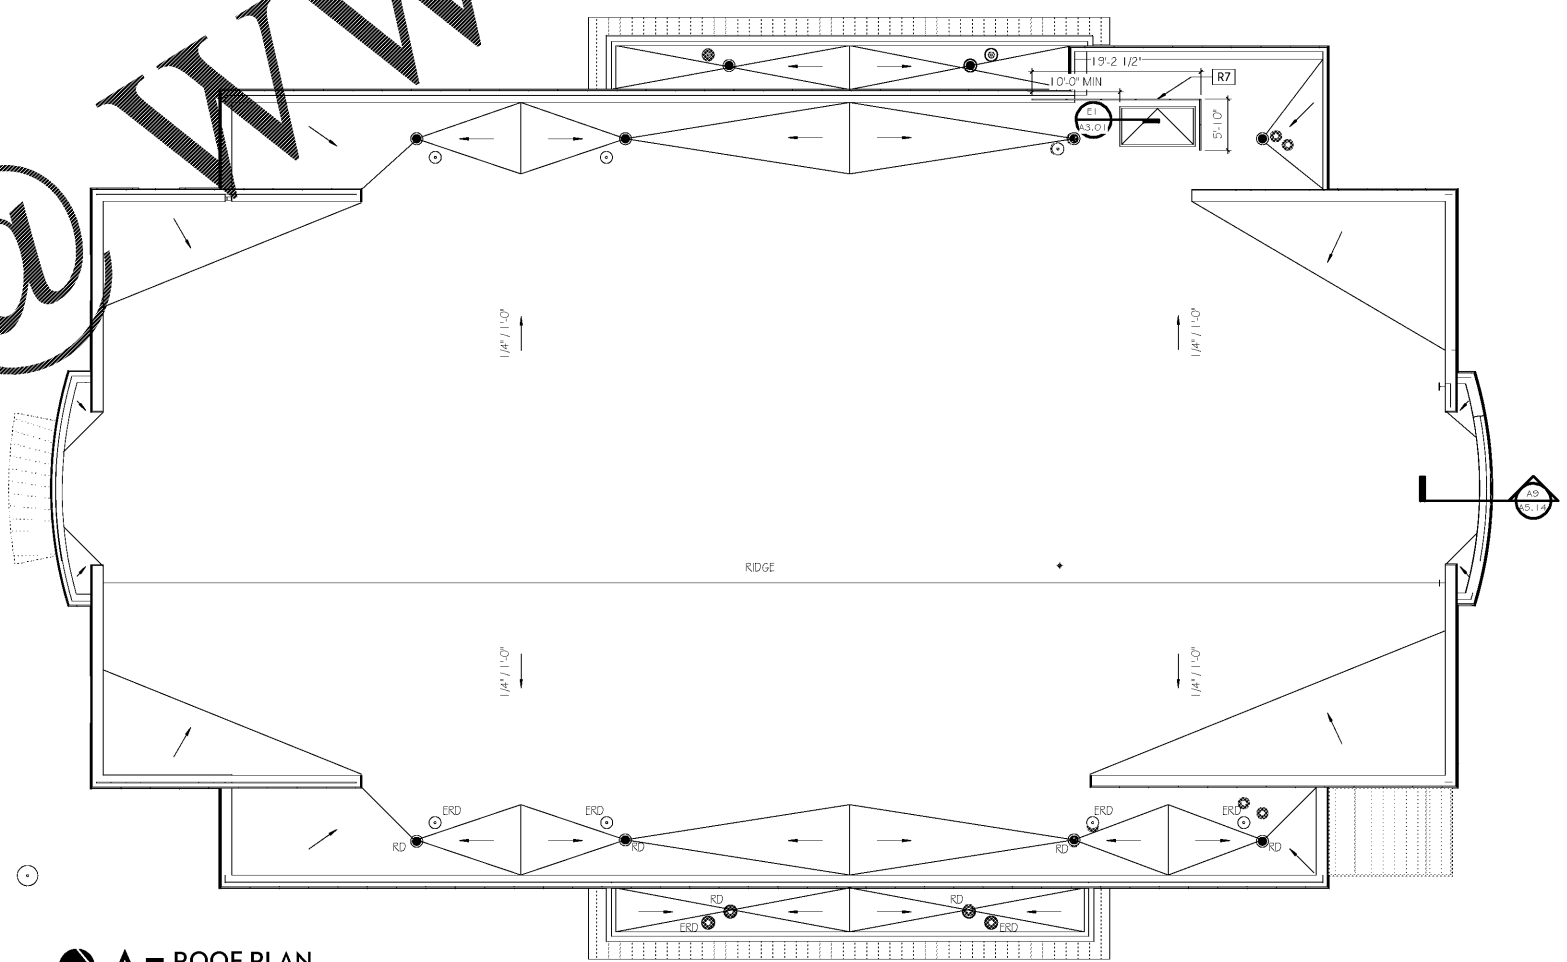

**A5 ROOF PLAN**  
SCALE: 1/8" = 1'-0"  
TRUE NORTH

5/25/2018 4:13:17 PM

Order Plans @

WWW.LDLINE.COM

ISSUE DATE	ISSUE FOR BID
2019.05.25	

**SIMULATION LABORATORY**  
BUILDING - USA JOB #16-07  
MOBILE, ALABAMA  
ABC #2017372  
GMC # AMOB160019



**ROOF PLAN**  
**A3.01**  
Sheet of

2701 1st Avenue S  
Birmingham, AL 35233  
T 205.879.4462  
GMCNETWORK.COM

Sheet of