


Order Plans

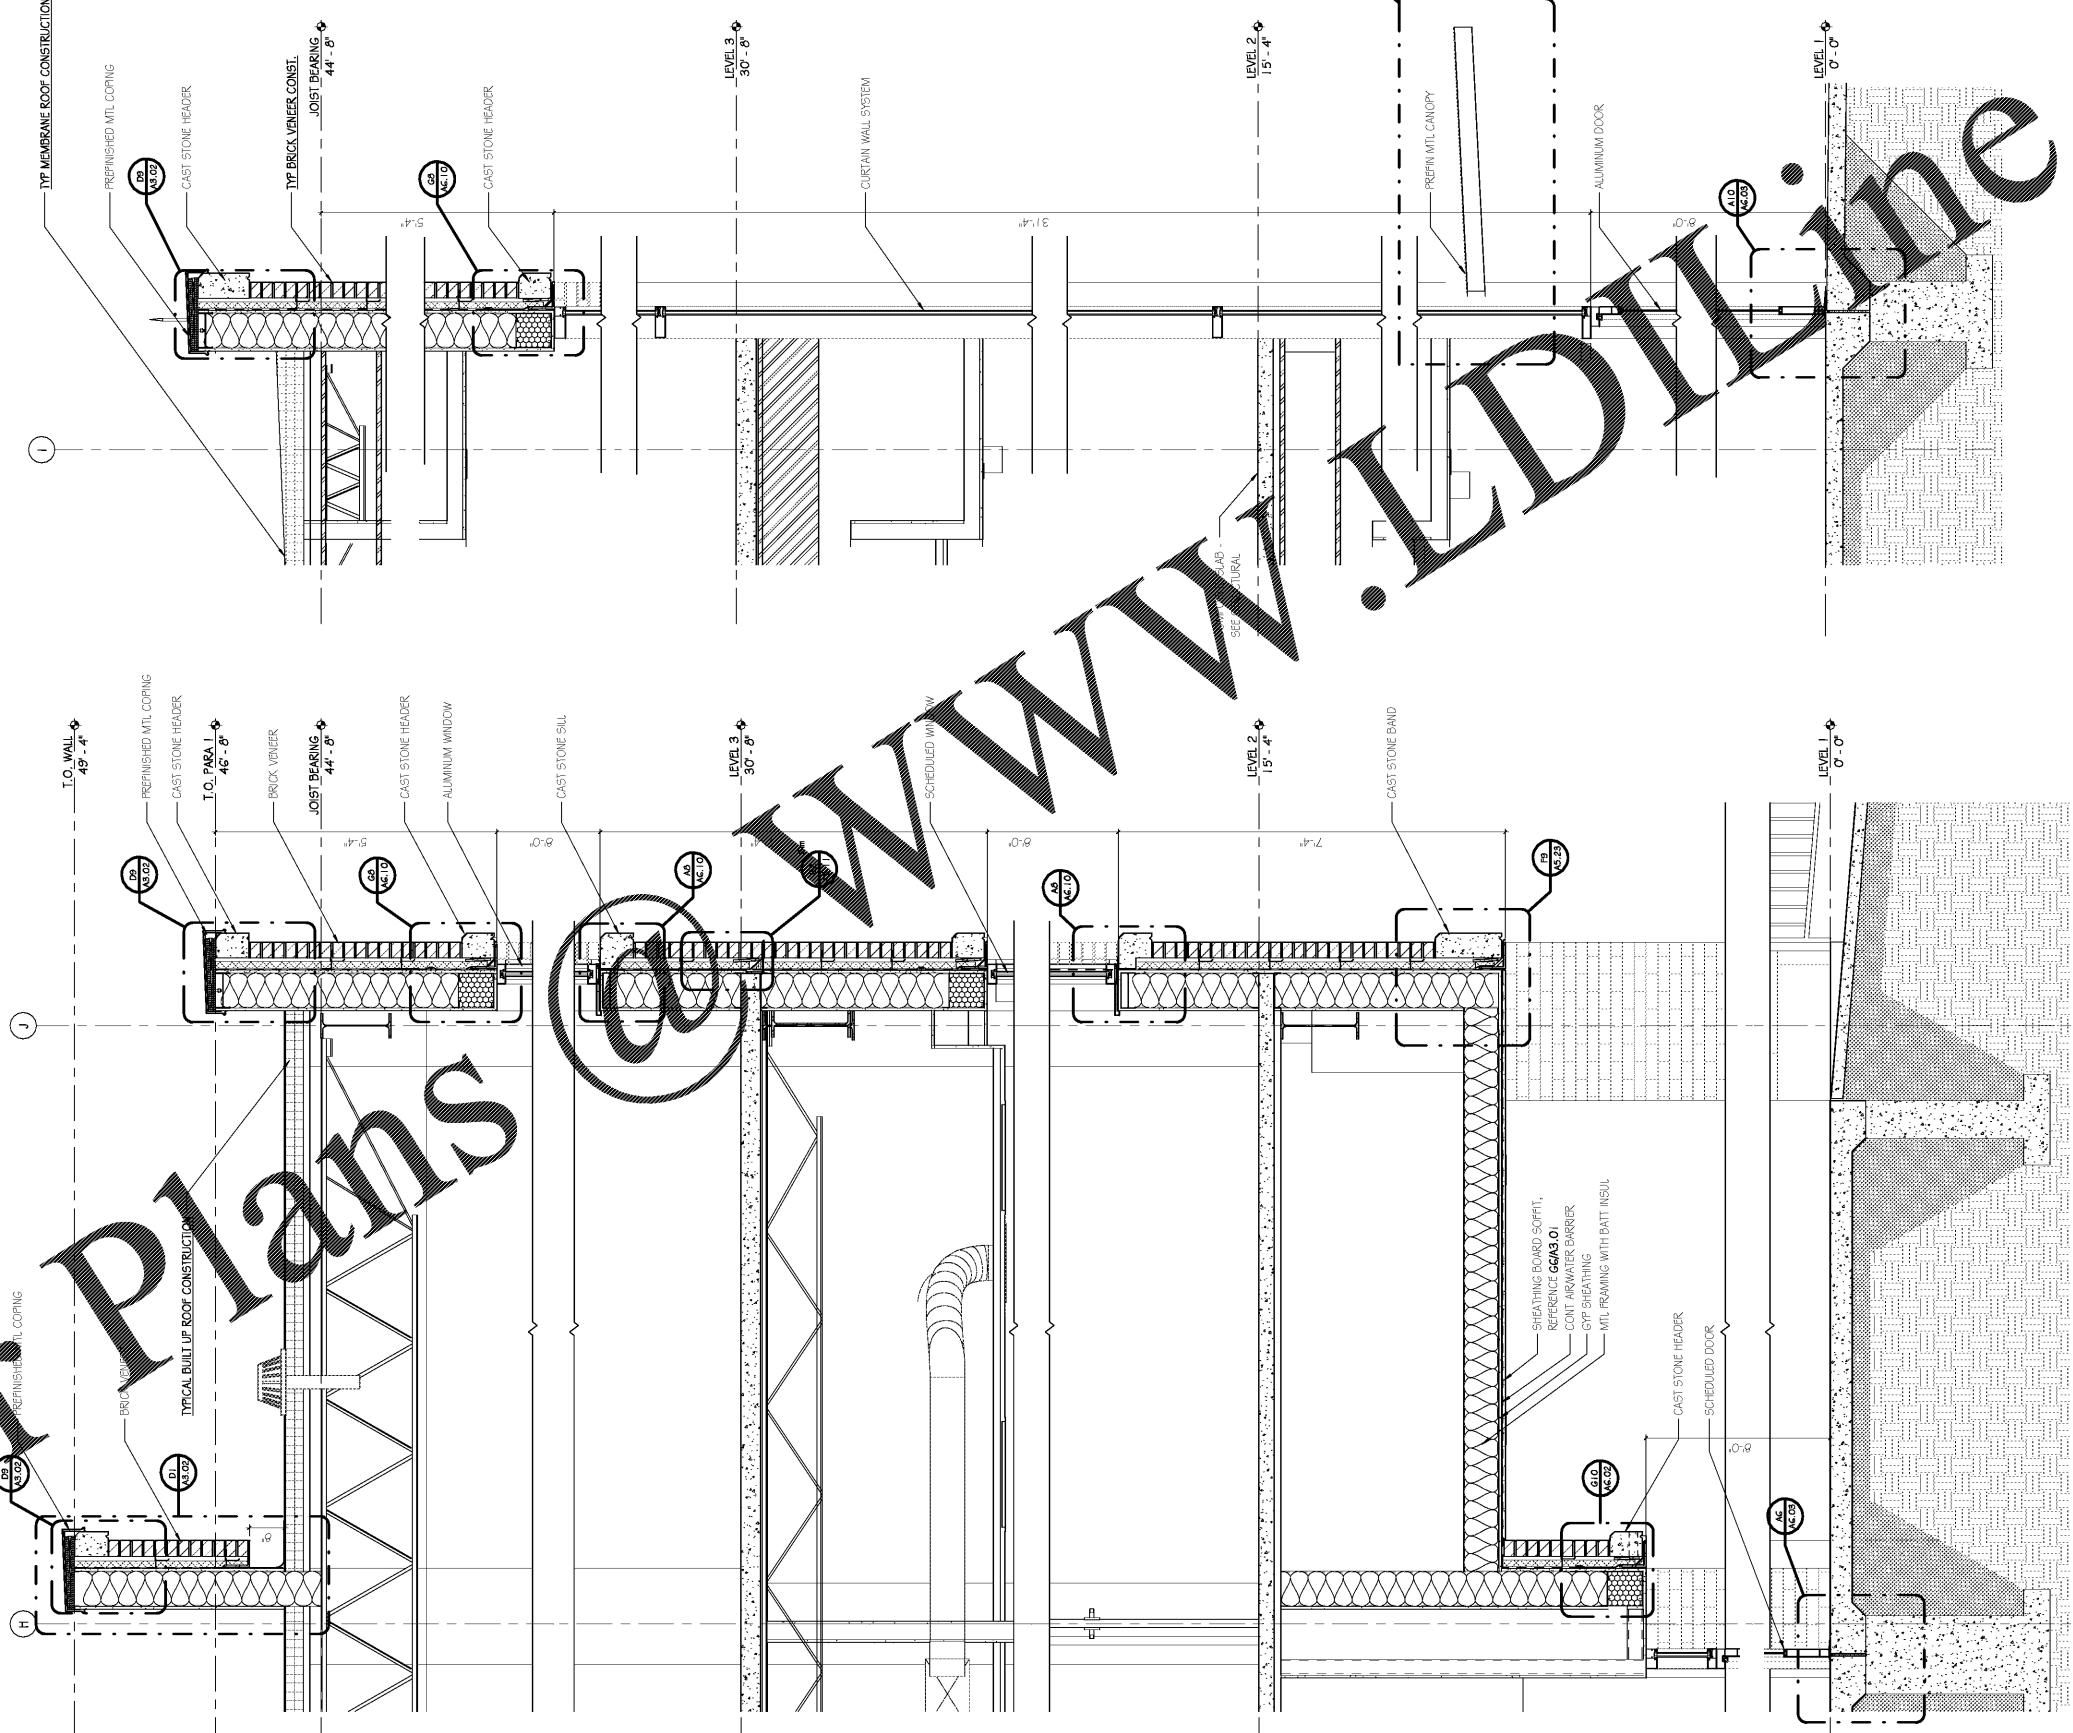

CONSTRUCTION TYPES		
WALL CONSTRUCTION:		
TYP BRICK VENEER CONST	TYP CAST STONE VENEER CONST	TYPICAL BUILT UP ROOF CONSTRUCTION
BRICK VENEER	CAST STONE MASONRY	MODIFIED BITUMEN SHEET ROOF, MIN 3" LAP
MASONRY TIES	MASONRY TIES	1/2" COVERBOARD
CONT RIGID INSUL	CONT RIGID INSUL	TAPERED INSULATION, WHERE NECESSARY
CONT AIR & WATER BARRIER	CONT AIR & WATER BARRIER	RIGID INSUL - R-30 MIN
		VAPOR BARRIER
		MTL DECK

WALL SECTIONS

A5.12
Sheet of



SIMULATION LABORATORY
BUILDING - USA JOB #16-07
MOBILE, ALABAMA
ABC #2017372
GMC # AMOB160019

ISSUE DATE	ISSUE FOR BID
2018.05.25	

DRAWN BY: JUDLS/GS
CHECKED BY: JMC/SJ/JW

2701 1st Avenue S
Birmingham, AL 35233
T 205.879.4462
GMCNETWORK.COM

G12 ENTRY CURTAIN WALL
SCALE: 3/4" = 1'-0"

A12 OVERHANG
SCALE: 3/4" = 1'-0"

WWW.EDLINE.COM

