


5/25/2018 4:13:20 PM


CONSTRUCTION TYPES		
WALL CONSTRUCTION:		ROOF CONSTRUCTION:
TYP. BRICK VENEER CONST	TYP. CAST STONE VENEER CONST	TYPICAL BUILT UP ROOF CONSTRUCTION
BRICK VENEER	CAST STONE MASONRY	MODIFIED BITUMEN SHEET ROOF, MIN 3" LAP
MASONRY TIES	MASONRY TIES	1/2" COVERBOARD
CONT RIGID INSUL	CONT RIGID INSUL	TAPERED INSULATION, WHERE NECESSARY
CONT AIR & WATER BARRIER	CONT AIR & WATER BARRIER	RIGID INSUL - R-30 MIN
		VAPOR BARRIER
		MTL DECK

K
J
H
G
F
E
D
C
B
A

Order Plans @ www.LDILine.com

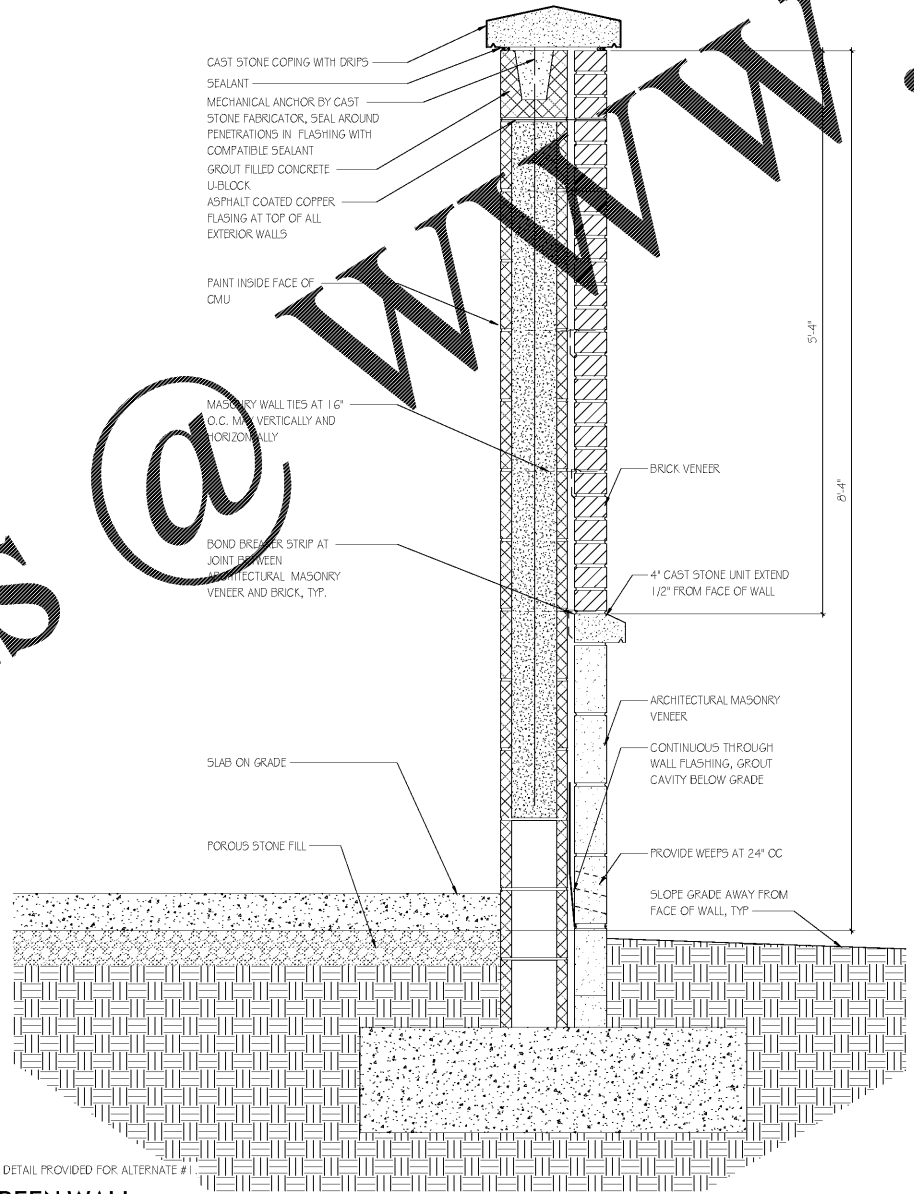

NOTE: DETAIL PROVIDED FOR ALTERNATE #1
A4 SCREEN WALL
SCALE: 1 1/2" = 1'-0"

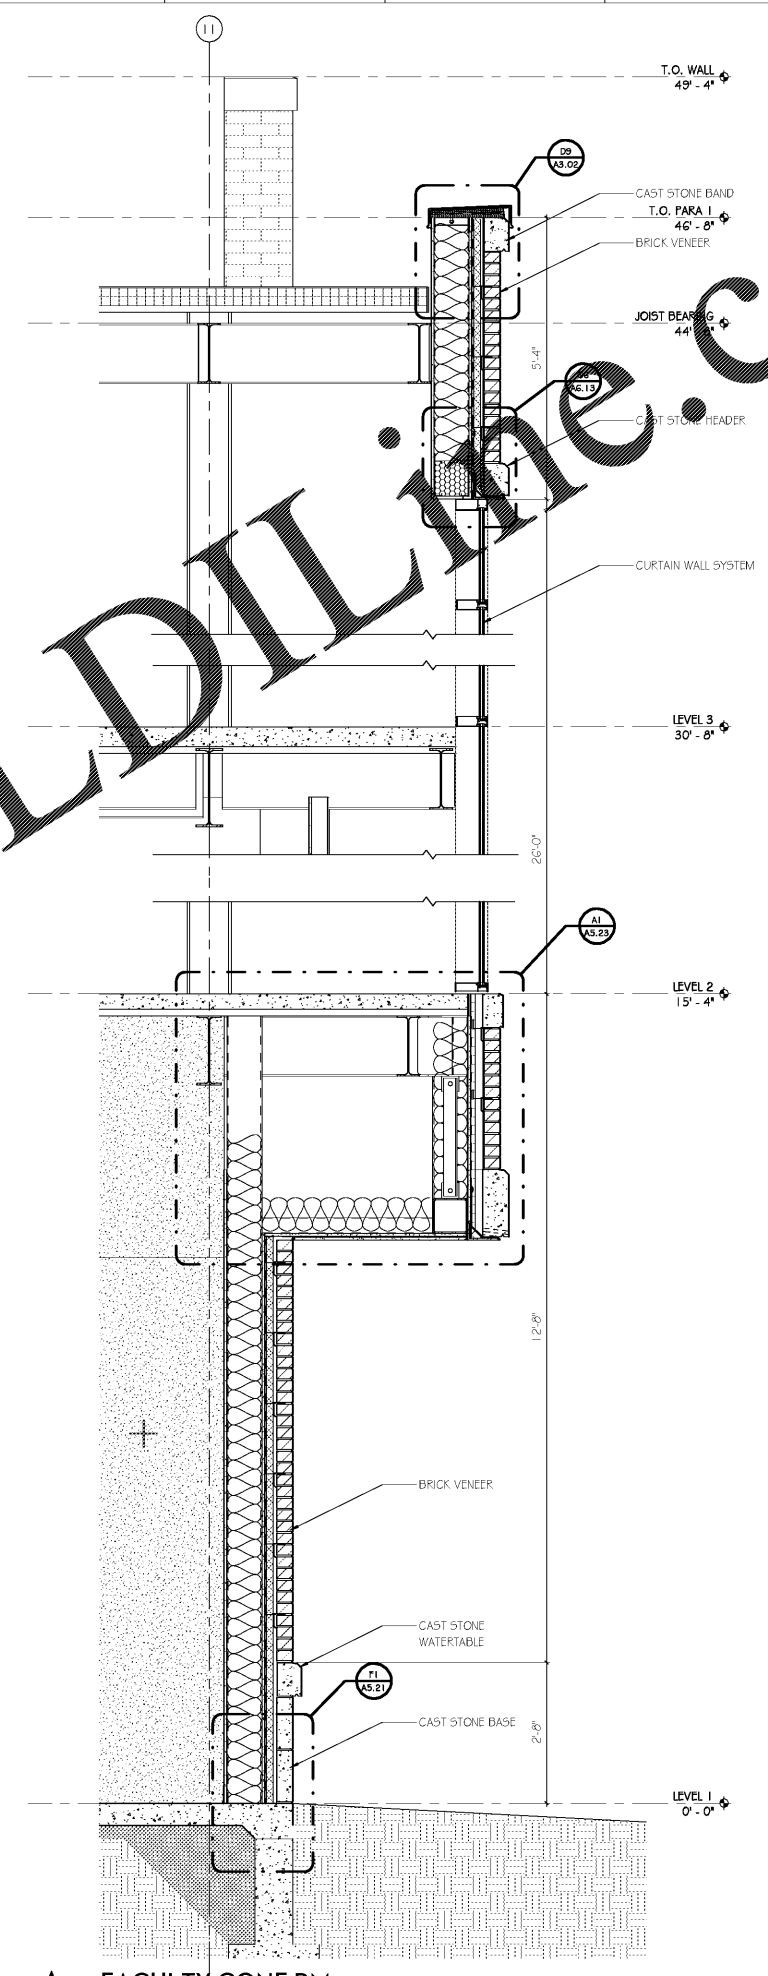

A9 FACULTY CONF RM
SCALE: 3/4" = 1'-0"


ISSUE	DATE
ISSUE FOR BID	2018.05.25

WALL SECTIONS
SIMULATION LABORATORY
BUILDING - USA JOB #16-07
MOBILE, ALABAMA
ABC #2017372
GMC # AMOB160019



A5.14
Sheet of

2701 1st Avenue S
Birmingham, AL 35233
T 205.879.4462
GMCNETWORK.COM

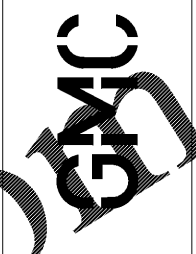

K
J
H
G
F
E
D
C
B
A