

ARCHITECT'S STAMP



SMITH DESIGN GROUP, INC.

206 WEST HANLSON STREET
LAGRANGE, GEORGIA 30240
770-82-5511 www.SDGarch.net

KEYNOTES

- ① WHEELCHAIR CURB CUT RAMP: SEE DETAIL 3/SD-3.
- ② ACCESSIBLE PARKING SPACE: SEE DETAIL 3/SD-4.
- ③ ACCESSIBLE PARKING SPACE SIGNAGE: SEE DETAIL 3/SD-3.
- ④ ACCESSIBLE LOGO: SEE DETAIL 8/SD-3.
- ⑤ CONCRETE CURB AND GUTTER: SEE DETAIL 9/SD-3.
- ⑥ CONCRETE SIDEWALK: SEE DETAIL 1 AND 1A/SD-3.
- ⑦ CONCRETE PAVING AND BASE: SEE DETAIL 10/SD-3.
- ⑧ FLAGPOLE: SEE DETAIL 1/SD-4.


REVISIONS

DATE	DESCRIPTION

PROJECT:
VERNON ROAD FIRE STATION
VERNON ROAD
LAGRANGE GEORGIA

TITLE:
PARTIAL SITE PLAN

MODIFIED DATE:	JOB NO: 1731
ISSUED DATE: FOR BID AND PERMIT 07 MAY 2018	SHEET: SD-2

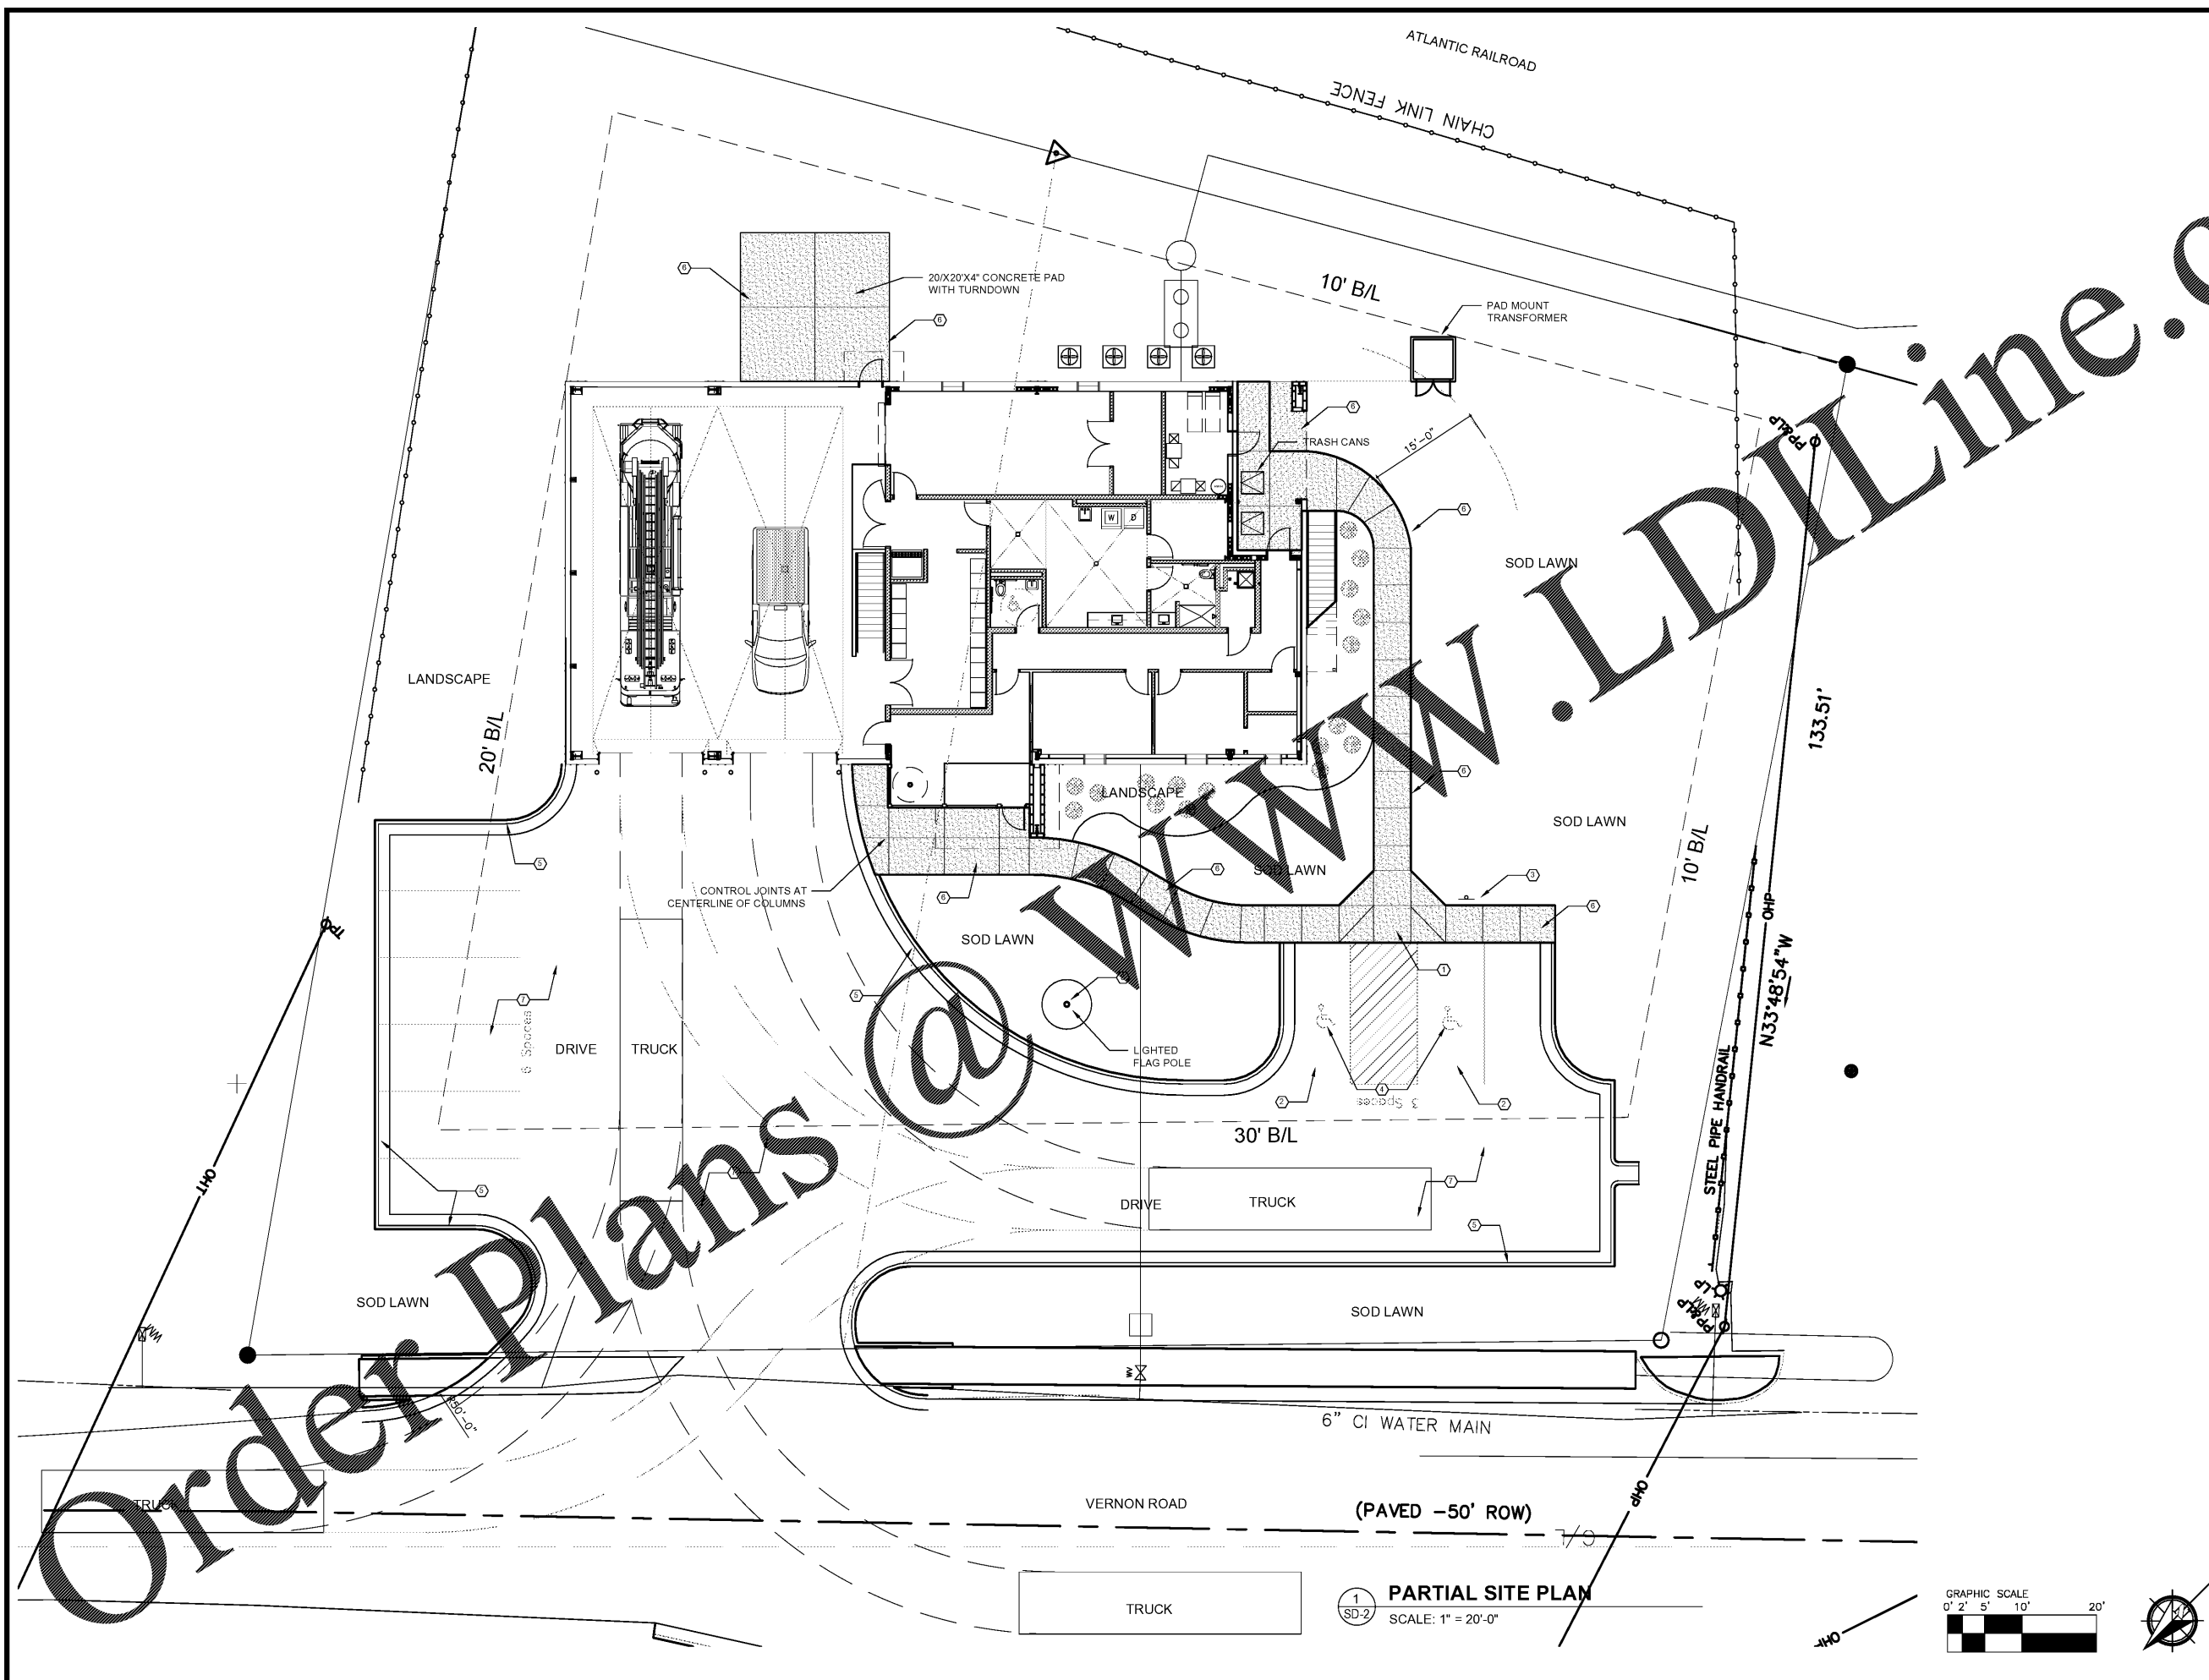

1 PARTIAL SITE PLAN
SCALE: 1" = 20'-0"

