


ARCHITECT'S STAMP



SIGNATURE REQUIRED

SMITH DESIGN GROUP, INC.

206 WEST HAMILTON STREET
LAGRANGE, GEORGIA 30240
770-82-5511 www.SDGarch.net

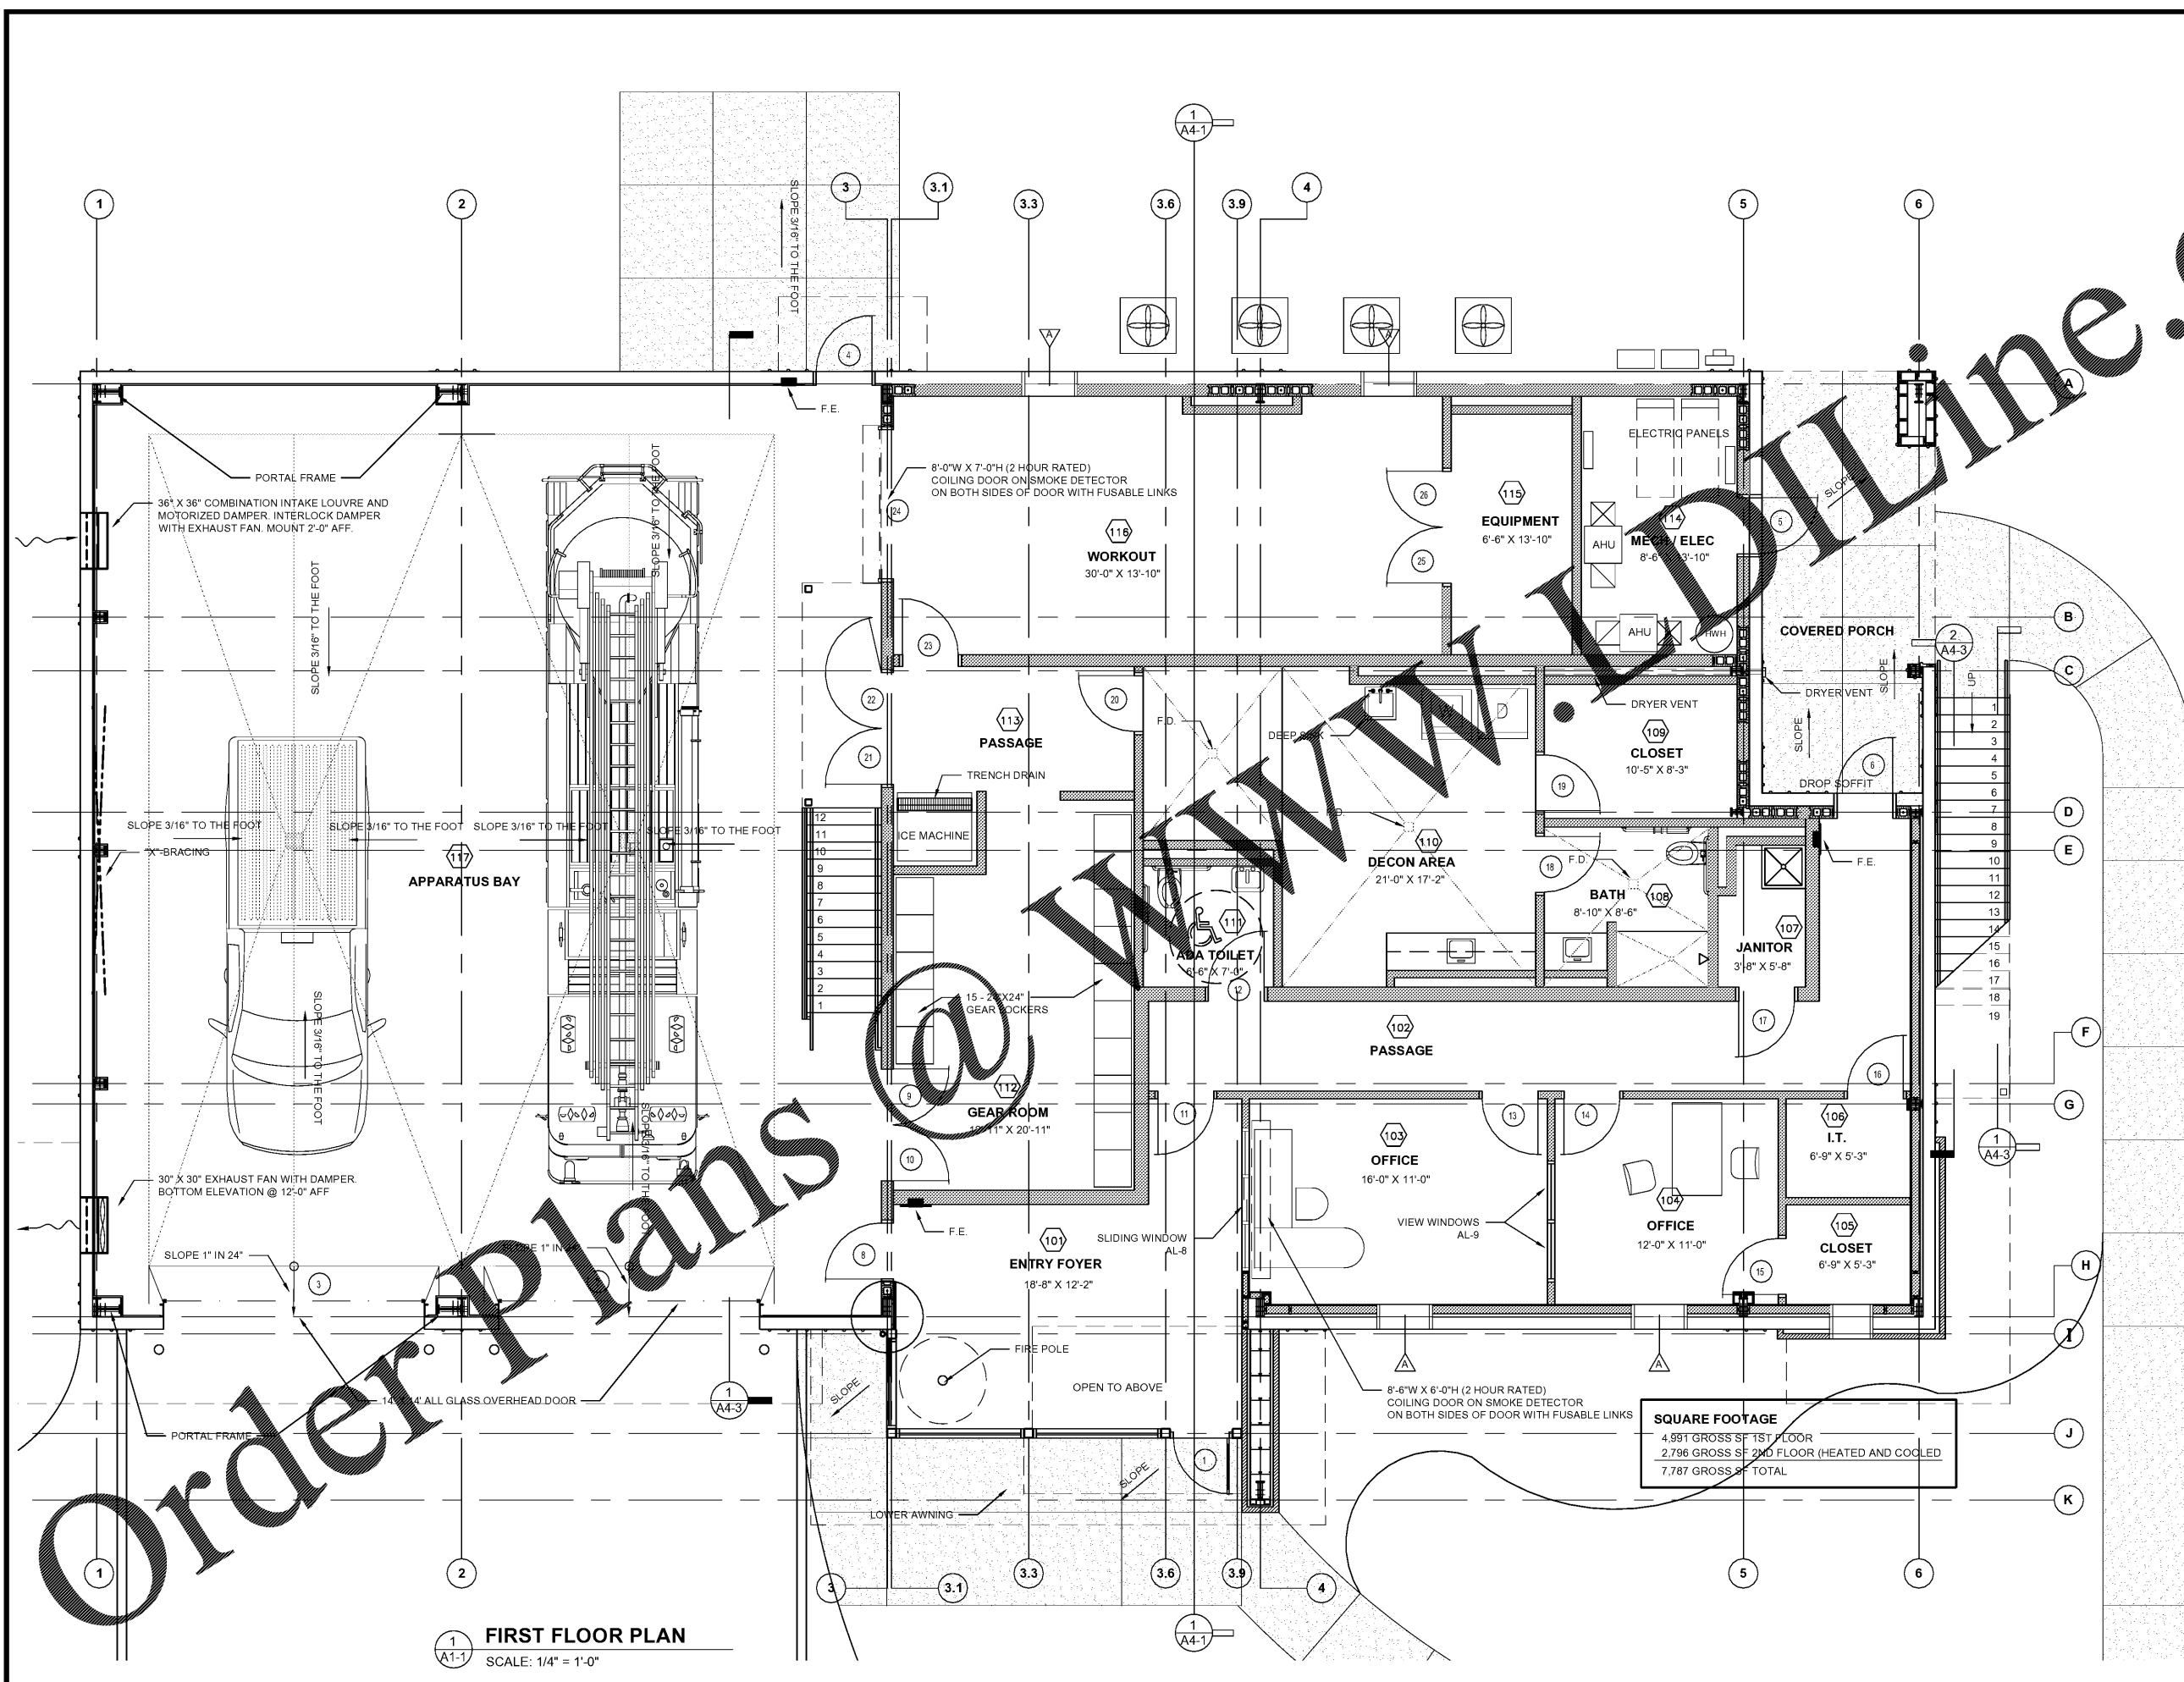

Order Plans

www.dline.com

1 FIRST FLOOR PLAN
SCALE: 1/4" = 1'-0"

SQUARE FOOTAGE
4,991 GROSS SF 1ST FLOOR
2,796 GROSS SF 2ND FLOOR (HEATED AND COOLED)
7,787 GROSS SF TOTAL

REVISIONS	
DATE	DESCRIPTION

PROJECT:
VERNON ROAD FIRE STATION
VERNON ROAD
LAGRANGE GEORGIA

TITLE:
FIRST FLOOR PLAN

MODIFIED DATE:	JOB NO: 1731
ISSUED DATE: FOR BID AND PERMIT 07 MAY 2018	SHEET: A1-1