


**2**  
A3-2  
DEDUCTIVE ALTERNATIVE NO.1  
ALL METAL EXTERIOR  
SCALE: 1/4" = 1'-0"  
OMIT WING WALL AND ALL GLASS 2-STORY ENTRY

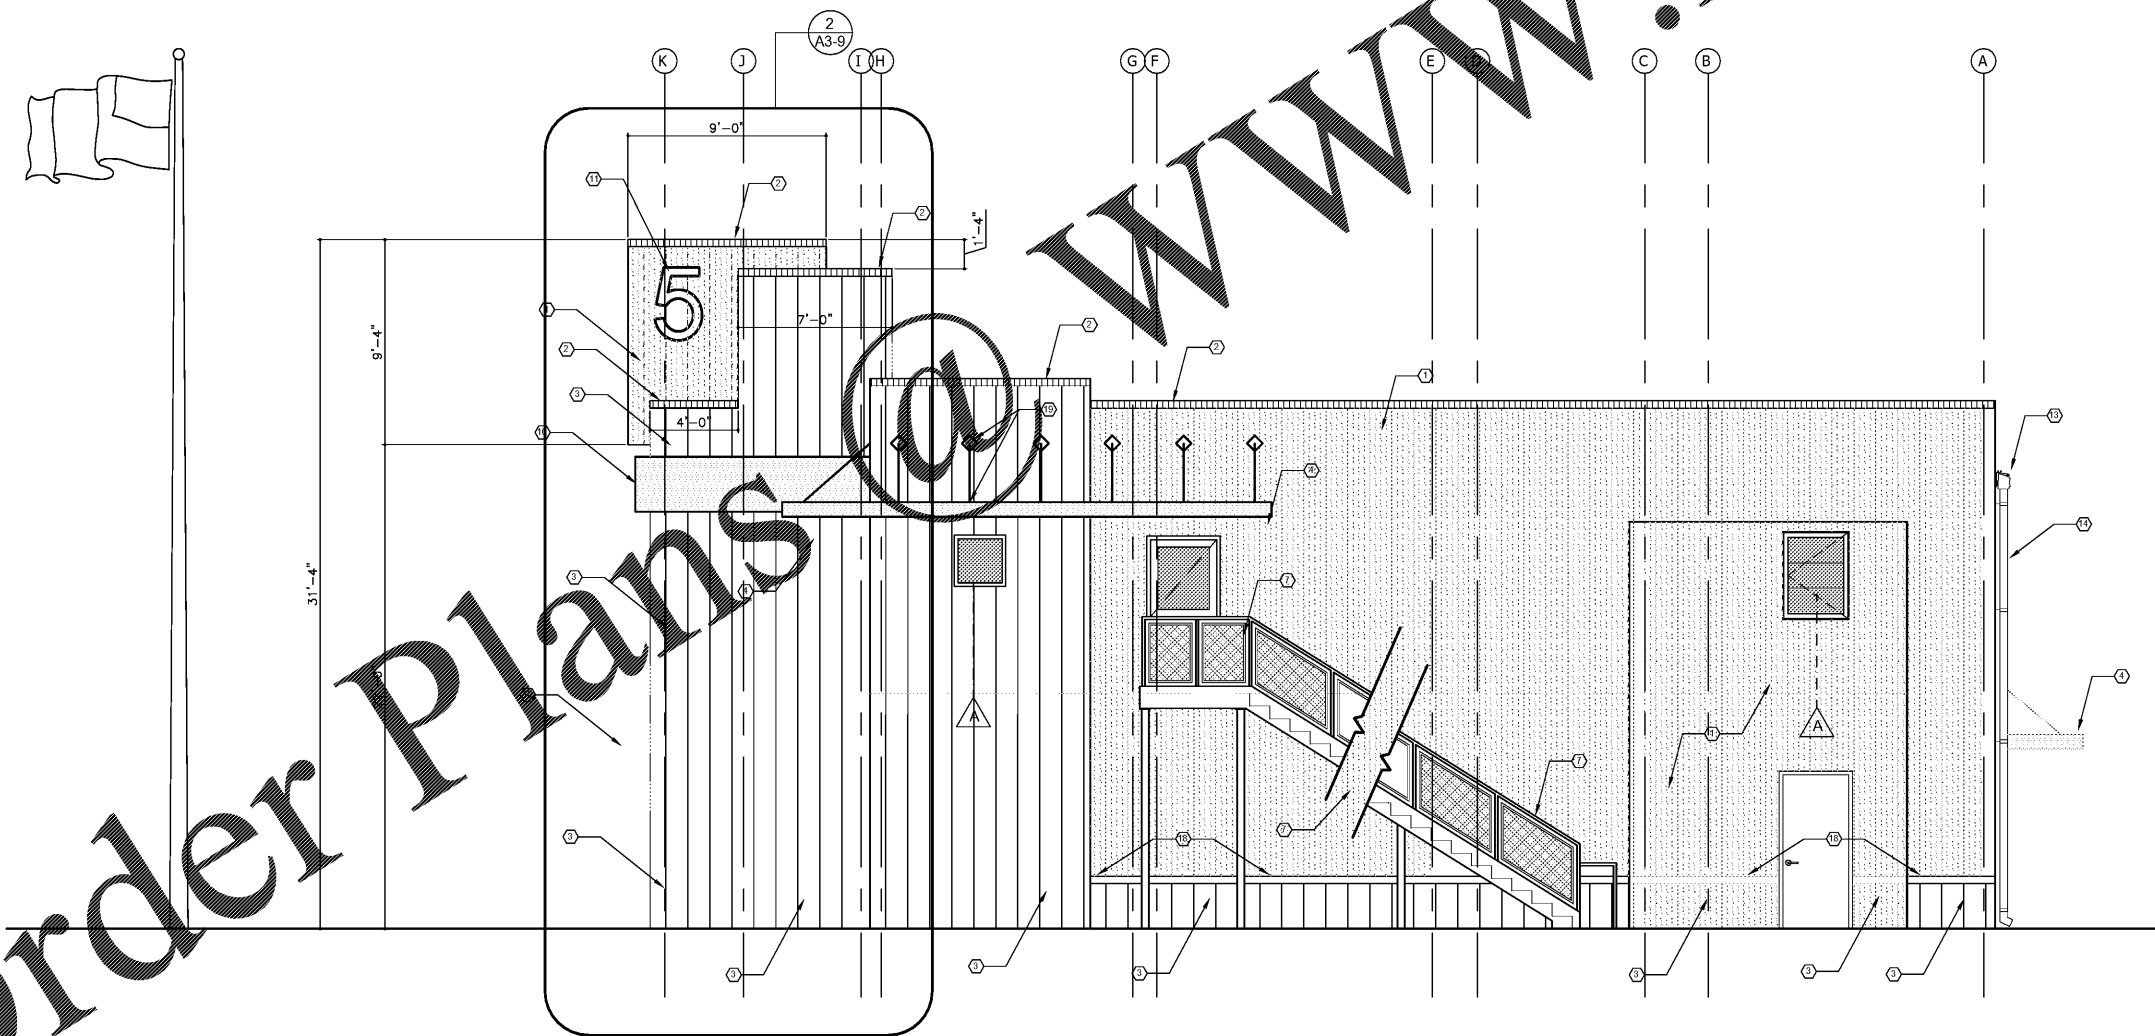

**1**  
A3-2  
EXTERIOR ELEVATION - BASE BID  
ALL METAL EXTERIOR  
SCALE: 1/4" = 1'-0"  
GRAPHIC SCALE  
0' 1' 2' 4' 8' 12'

- KEYNOTES**
- ① METAL SIDING (COLOR RED) - TO BE DETERMINED
  - ② METAL COPING
  - ③ METAL SIDING (COLOR WHITE) - TO BE DETERMINED
  - ④ METAL AWNING (STOCK)
  - ⑤ 18" HIGH METAL LETTERS
  - ⑥ ALUMINUM STOREFRONT
  - ⑦ STEEL METAL PAN STAIRS - SEE DETAILS
  - ⑧ 8"x8" TUBE STEEL COLUMN WITH ALUMINUM CLOSURE PANELS INSIDE AND OUTSIDE
  - ⑨ 12"x8" TUBE STEEL COLUMN WITH ALUMINUM CLOSURE PANELS INSIDE AND OUTSIDE
  - ⑩ CUSTOM METAL AWNING - SEE DETAIL
  - ⑪ 42" HIGH, 1" ACRYLIC SIGN "5" ATTACHED TO METAL SIDING
  - ⑫ 6" STEEL BOLLARD
  - ⑬ PEMB GUTTER
  - ⑭ PEMB DOWNSPOUT
  - ⑮ BRICK VENEER
  - ⑯ 8" BRICK SOLDIER HEADER
  - ⑰ 4" BRICK ROWLOCK SILL
  - ⑱ PEMB TRIM FINE TORN BETWEEN COLORS (METAL) - 1/2" W/ 4" W/ DTH
  - ⑲ PEMB MANUFACTURER TO PROVIDE ADDITIONAL GIRTS TO SUPPORT BASE OF AWNINGS AND SUPPORT LOGGERS

ARCHITECT'S STAMP

**SMITH DESIGN GROUP, INC.**  
200 WEST WILKINSON STREET  
LAGRANGE, GEORGIA 30240  
706-882-5511 www.SDGarch.net

REVISIONS	
DATE	DESCRIPTION

PROJECT:  
**VERNON ROAD FIRE STATION**  
VERNON ROAD  
LAGRANGE GEORGIA

TITLE:  
**BASE BID  
EXTERIOR ELEVATION  
ALL METAL EXTERIOR**

MODIFIED DATE:	JOB NO: <b>1731</b>
ISSUED DATE: FOR BID AND PERMIT 07 MAY 2018	SHEET: <b>A3-2</b>

Order Plans @

WWW.LDILine.com