




SMITH DESIGN GROUP, INC.
 200 WEST HAWKESON STREET
 LAGRANGE, GEORGIA 30240
 706-882-5511 www.SDGarch.net


- KEYNOTES**
- ① METAL SIDING (COLOR RED) - TO BE DETERMINED
 - ② METAL COPING
 - ③ METAL SIDING (COLOR WHITE) - TO BE DETERMINED
 - ④ METAL AWNING (STOCK)
 - ⑤ 18" HIGH METAL LETTERS
 - ⑥ ALUMINUM STOREFRONT
 - ⑦ STEEL METAL PAN STAIRS. SEE DETAILS.
 - ⑧ 6"x6" TUBE STEEL COLUMN WITH ALUMINUM CLOSURE PANELS INSIDE AND OUTSIDE
 - ⑨ 12"x6" TUBE STEEL COLUMN WITH ALUMINUM CLOSURE PANELS INSIDE AND OUTSIDE
 - ⑩ CUSTOM METAL AWNING. SEE DETAIL.
 - ⑪ 42" HIGH, 1" ACRYLIC SIGN "S" ATTACHED TO METAL SIDING
 - ⑫ 6" STEEL BOLLARD
 - ⑬ PEMB GUTTER
 - ⑭ PEMB DOWNSPOUT
 - ⑮ BRICK VENEER
 - ⑯ 8" BRICK SOLDIER HEADER
 - ⑰ 4" BRICK ROWLOCK SILL
 - ⑱ PEMB TRIM PIECE BETWEEN SECTIONS OF METAL SIDING - 4" WIDTH
 - ⑲ PEMB MANHOLE COVER WITH VENEER PANELS AND GIRTS TO SUPPORT BASE OF MANHOLE

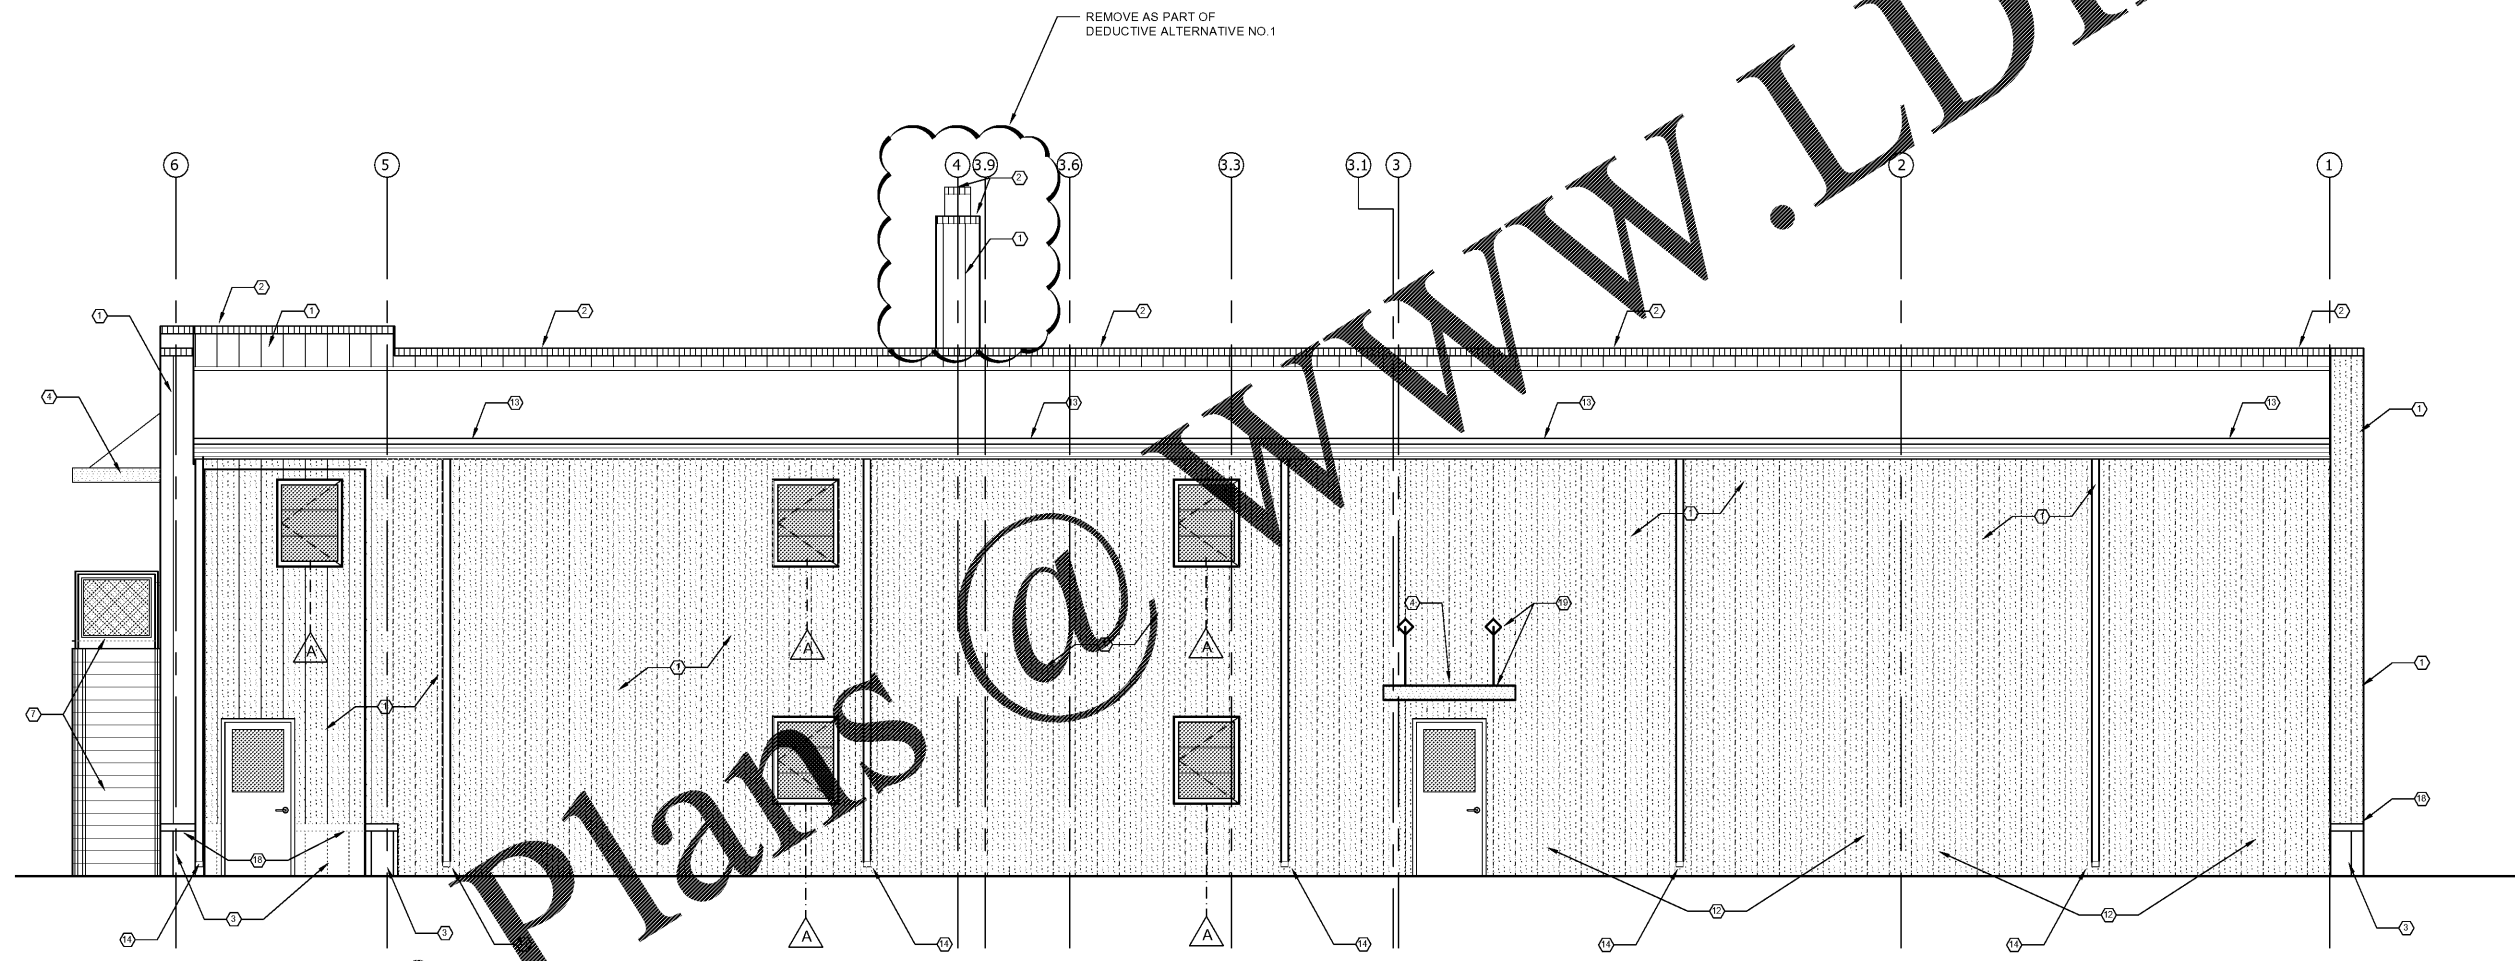

EXTERIOR ELEVATION - BASE BID
ALL METAL EXTERIOR

1
A3-3

SCALE: 1/4" = 1'-0"

 

REVISIONS	
DATE	DESCRIPTION

PROJECT:
VERNON ROAD FIRE STATION
 VERNON ROAD
 LAGRANGE GEORGIA

TITLE:
**BASE BID
 EXTERIOR ELEVATION
 ALL METAL EXTERIOR**

MODIFIED DATE:	JOB NO: 1731
ISSUED DATE: FOR BID AND PERMIT 07 MAY 2018	SHEET: A3-3

Order Plans

WWW.LDILine.com