




SMITH DESIGN GROUP, INC.  
 200 WEST WILKINSON STREET  
 LAGRANGE, GEORGIA 30240  
 706-882-5511 www.SDGarch.net

- KEYNOTES**
- ① METAL SIDING (COLOR RED) - TO BE DETERMINED
  - ② METAL COPING
  - ③ METAL SIDING (COLOR WHITE) - TO BE DETERMINED
  - ④ METAL AWNING (STOCK)
  - ⑤ 18" HIGH METAL LETTERS
  - ⑥ ALUMINUM STOREFRONT
  - ⑦ STEEL METAL PAN STAIRS. SEE DETAILS.
  - ⑧ 6"x6" TUBE STEEL COLUMN WITH ALUMINUM CLOSURE PANELS INSIDE AND OUTSIDE.
  - ⑨ 12"x6" TUBE STEEL COLUMN WITH ALUMINUM CLOSURE PANELS INSIDE AND OUTSIDE.
  - ⑩ CUSTOM METAL AWNING. SEE DETAIL.
  - ⑪ 42" HIGH, 1" ACRYLIC SIGN "S" ATTACHED TO METAL SIDING.
  - ⑫ 6" STEEL BOLLARD
  - ⑬ PEMB GUTTER
  - ⑭ PEMB DOWNSPOUT
  - ⑮ BRICK VENEER
  - ⑯ 8" BRICK SOLDIER HEADER
  - ⑰ 4" BRICK ROWLOCK SILL
  - ⑱ PEMB TRIM PIECE BETWEEN SECTIONS OF METAL SIDING - 4" WIDTH
  - ⑲ PEMB MANHOLE COVER WITH VENEER PANELS AND GIRTS TO SUPPORT BASE OF

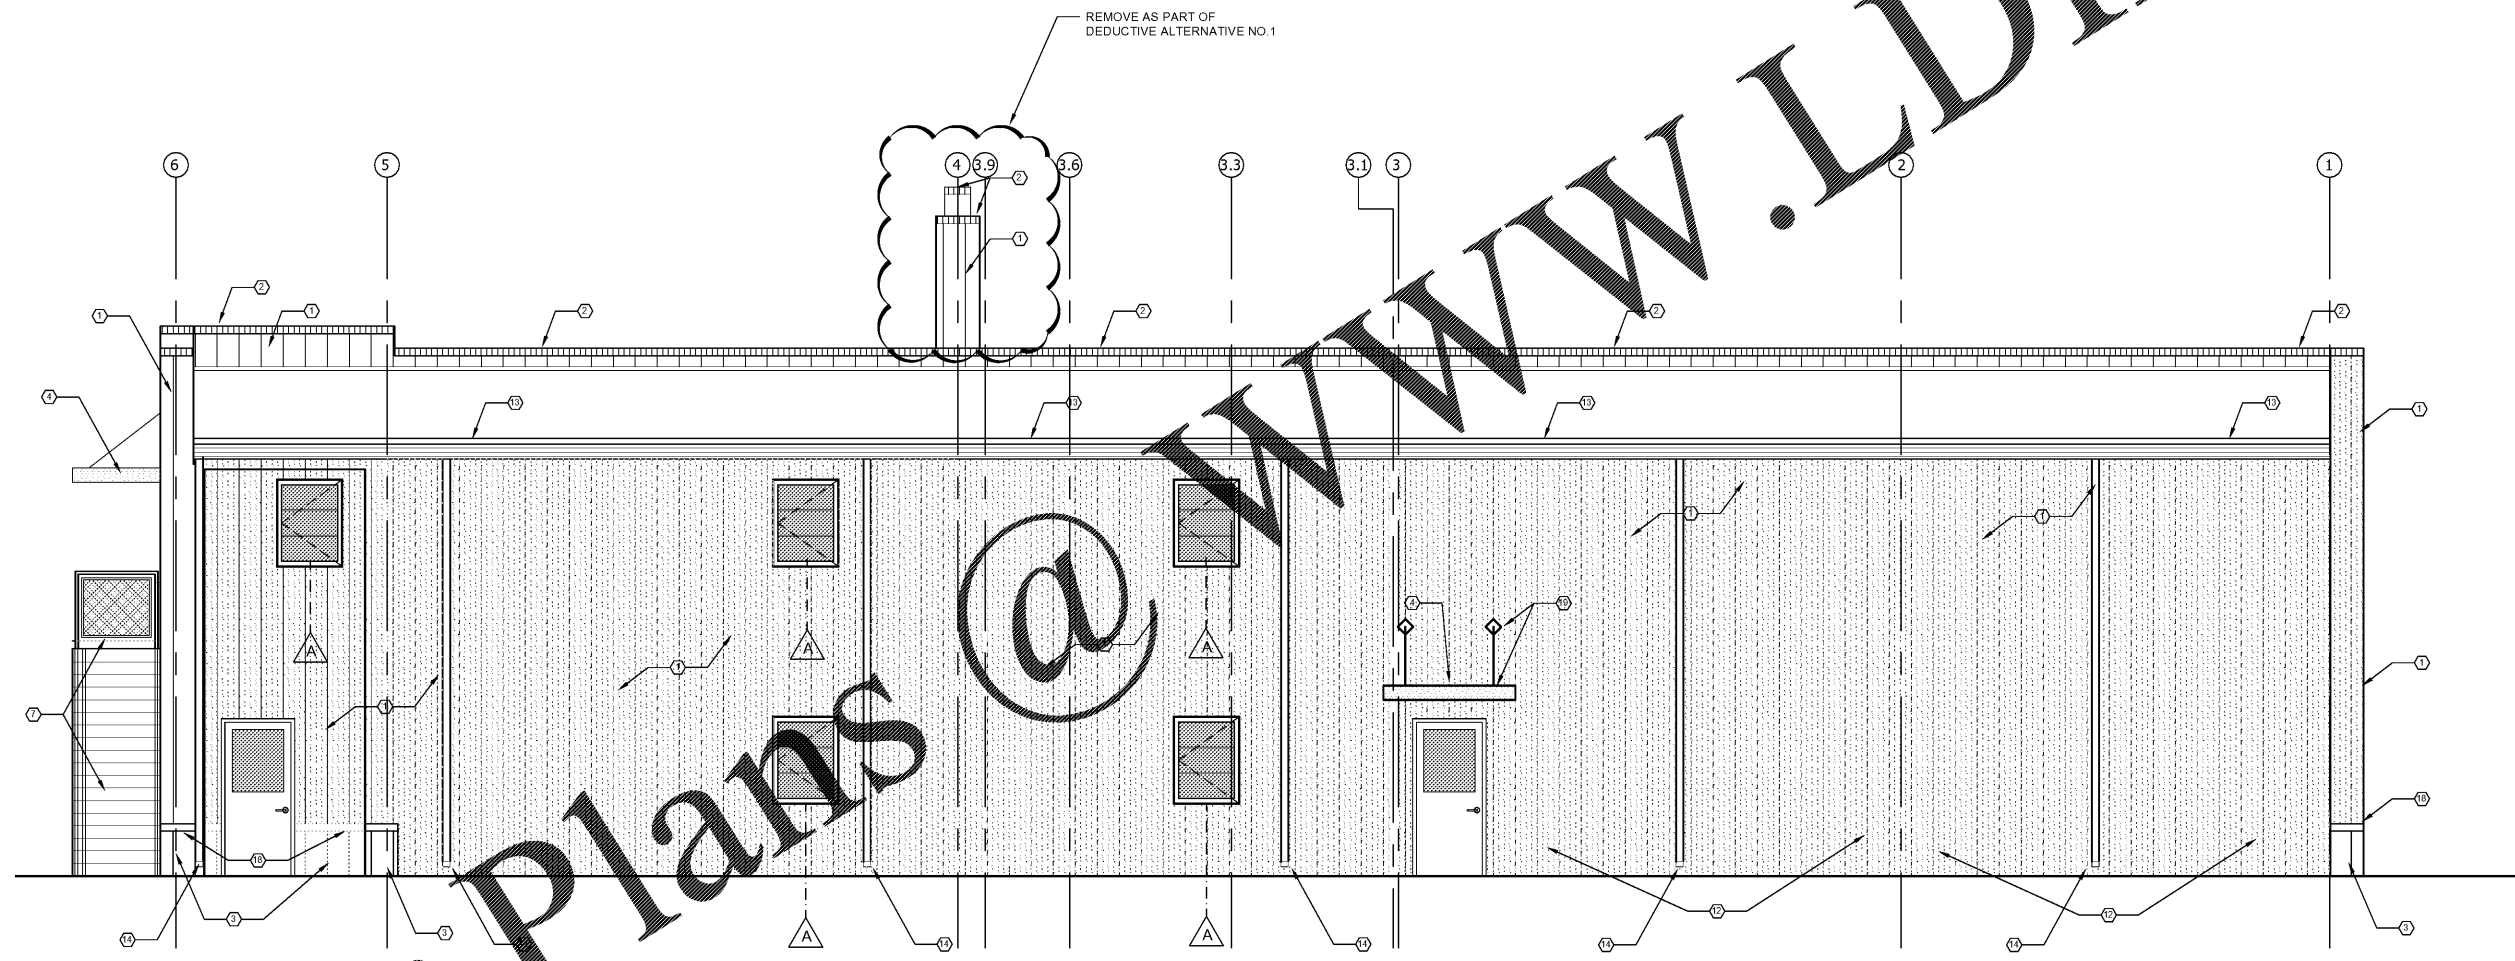

**EXTERIOR ELEVATION - BASE BID**  
**ALL METAL EXTERIOR**

1  
A3-3

SCALE: 1/4" = 1'-0"



REVISIONS	
DATE	DESCRIPTION

PROJECT:  
**VERNON ROAD FIRE STATION**  
 VERNON ROAD  
 LAGRANGE GEORGIA

TITLE:  
**BASE BID  
 EXTERIOR ELEVATION  
 ALL METAL EXTERIOR**

MODIFIED DATE:	JOB NO: <b>1731</b>
ISSUED DATE: FOR BID AND PERMIT 07 MAY 2018	SHEET: <b>A3-3</b>

Order Plans