





SMITH DESIGN GROUP, INC.
 200 WEST WILKINSON STREET
 LAGRANGE, GEORGIA 30240
 706-882-5511 www.SDGarch.net

- KEYNOTES**
- ① METAL SIDING (COLOR RED) - TO BE DETERMINED
 - ② METAL COPING
 - ③ METAL SIDING (COLOR WHITE) - TO BE DETERMINED
 - ④ METAL AWNING (STOCK)
 - ⑤ 18" HIGH METAL LETTERS
 - ⑥ ALUMINUM STOREFRONT
 - ⑦ STEEL METAL PAN STAIRS - SEE DETAILS
 - ⑧ 6"X6" TUBE STEEL COLUMN WITH ALUMINUM CLOSURE PANELS INSIDE AND OUTSIDE
 - ⑨ 12"X6" TUBE STEEL COLUMN WITH ALUMINUM CLOSURE PANELS INSIDE AND OUTSIDE
 - ⑩ CUSTOM METAL AWNING - SEE DETAIL
 - ⑪ 42" HIGH, 1" ACRYLIC SIGN "5" ATTACHED TO METAL SIDING
 - ⑫ 8" STEEL DOLLARD
 - ⑬ PEMB CUTTER
 - ⑭ PEMB DOWNSPOUT
 - ⑮ BRICK VENEER
 - ⑯ 8" BRICK SOLDIER HEADER
 - ⑰ 4" BRICK ROWLOCK SILL
 - ⑱ PEMB TRIM PIECE TO RUN BETWEEN COLORS OF METAL SIDING, 4" WIDTH
 - ⑲ PEMB MANUFACTURER TO PROVIDE ORIGINAL WEIGHTS TO SUPPORT BASE OF SIGNING AND SUPPORT CONDITIONS.

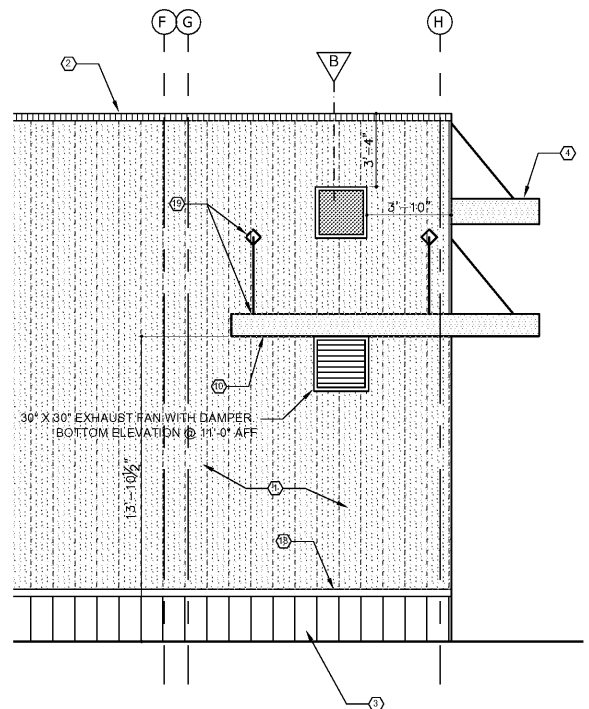

DEDUCTIVE ALTERNATIVE NO.1
ALL METAL EXTERIOR
 SCALE: 1/4" = 1'-0"
OMIT WING WALL AND ALL GLASS 2-STORY ENTRY

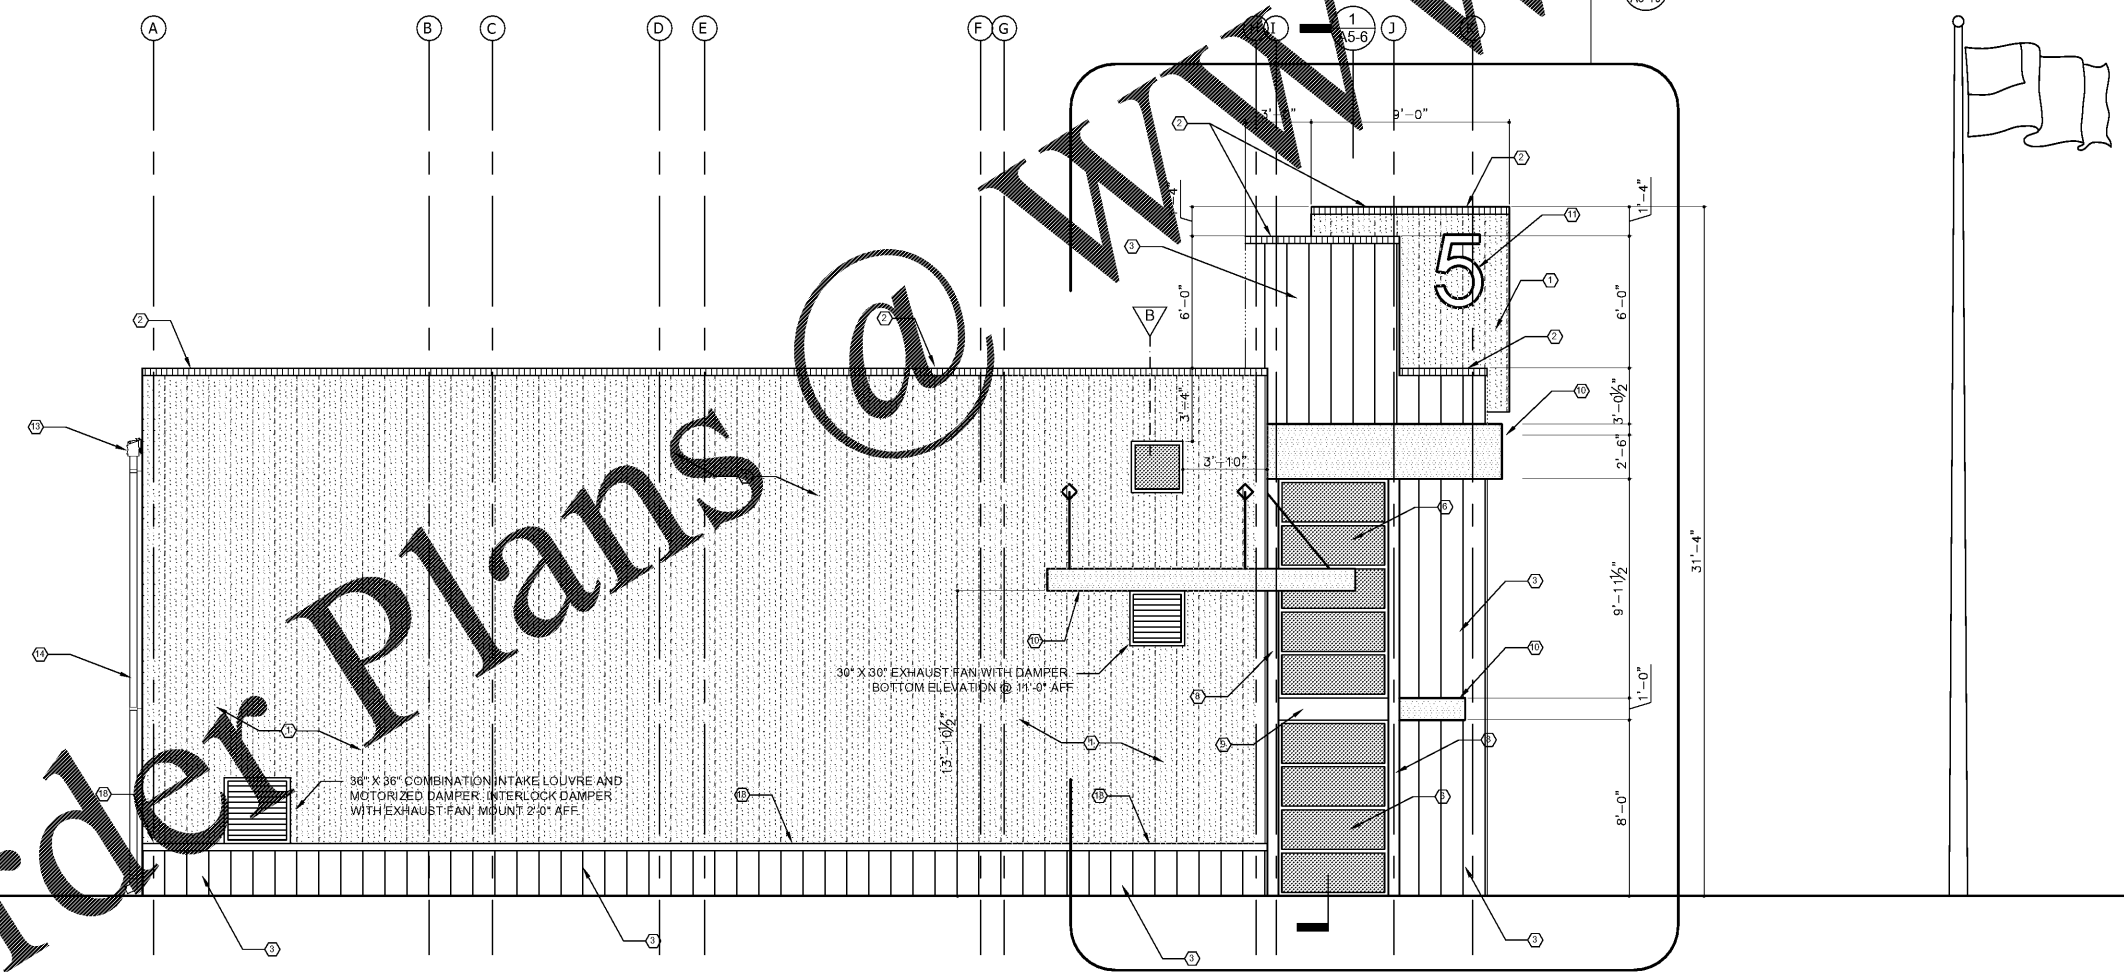

EXTERIOR ELEVATION - BASE BID
ALL METAL EXTERIOR
 SCALE: 1/4" = 1'-0"
 GRAPHIC SCALE
 0' 1' 2' 4' 8' 12'

REVISIONS	
DATE	DESCRIPTION

PROJECT:
VERNON ROAD FIRE STATION
 VERNON ROAD
 LAGRANGE GEORGIA

TITLE:
BASE BID
EXTERIOR ELEVATION
ALL METAL EXTERIOR

MODIFIED DATE:	JOB NO: 1731
ISSUED DATE: FOR BID AND PERMIT 07 MAY 2018	SHEET: A3-4

Order Plans @ www.LDILine.com