

R1 NOT USED

R13 ACCESSIBILITY LEGEND

SHEET LEGEND

GENERAL INFORMATION & SCOPE OF WORK

GENERAL NOTES

1. FLOOR PLANS & CEILING PLANS

2. EXTERIOR & INTERIOR ELEVATIONS

3. BUILDING SECTIONS

4. EXTERIOR & INTERIOR DETAILS

5. DOOR SCHEDULES, DOOR FRAMES

6. WINDOW SCHEDULES, WINDOW FRAMES

7. AUDITORIUM SEAT LINE SECTIONS

8. STRUCTURAL

9. MECHANICAL


10. ELECTRICAL

11. PLUMBING

12. WARDING DETAILS

13. CASEWORK & EQUIPMENT

14. AUDITORIUM

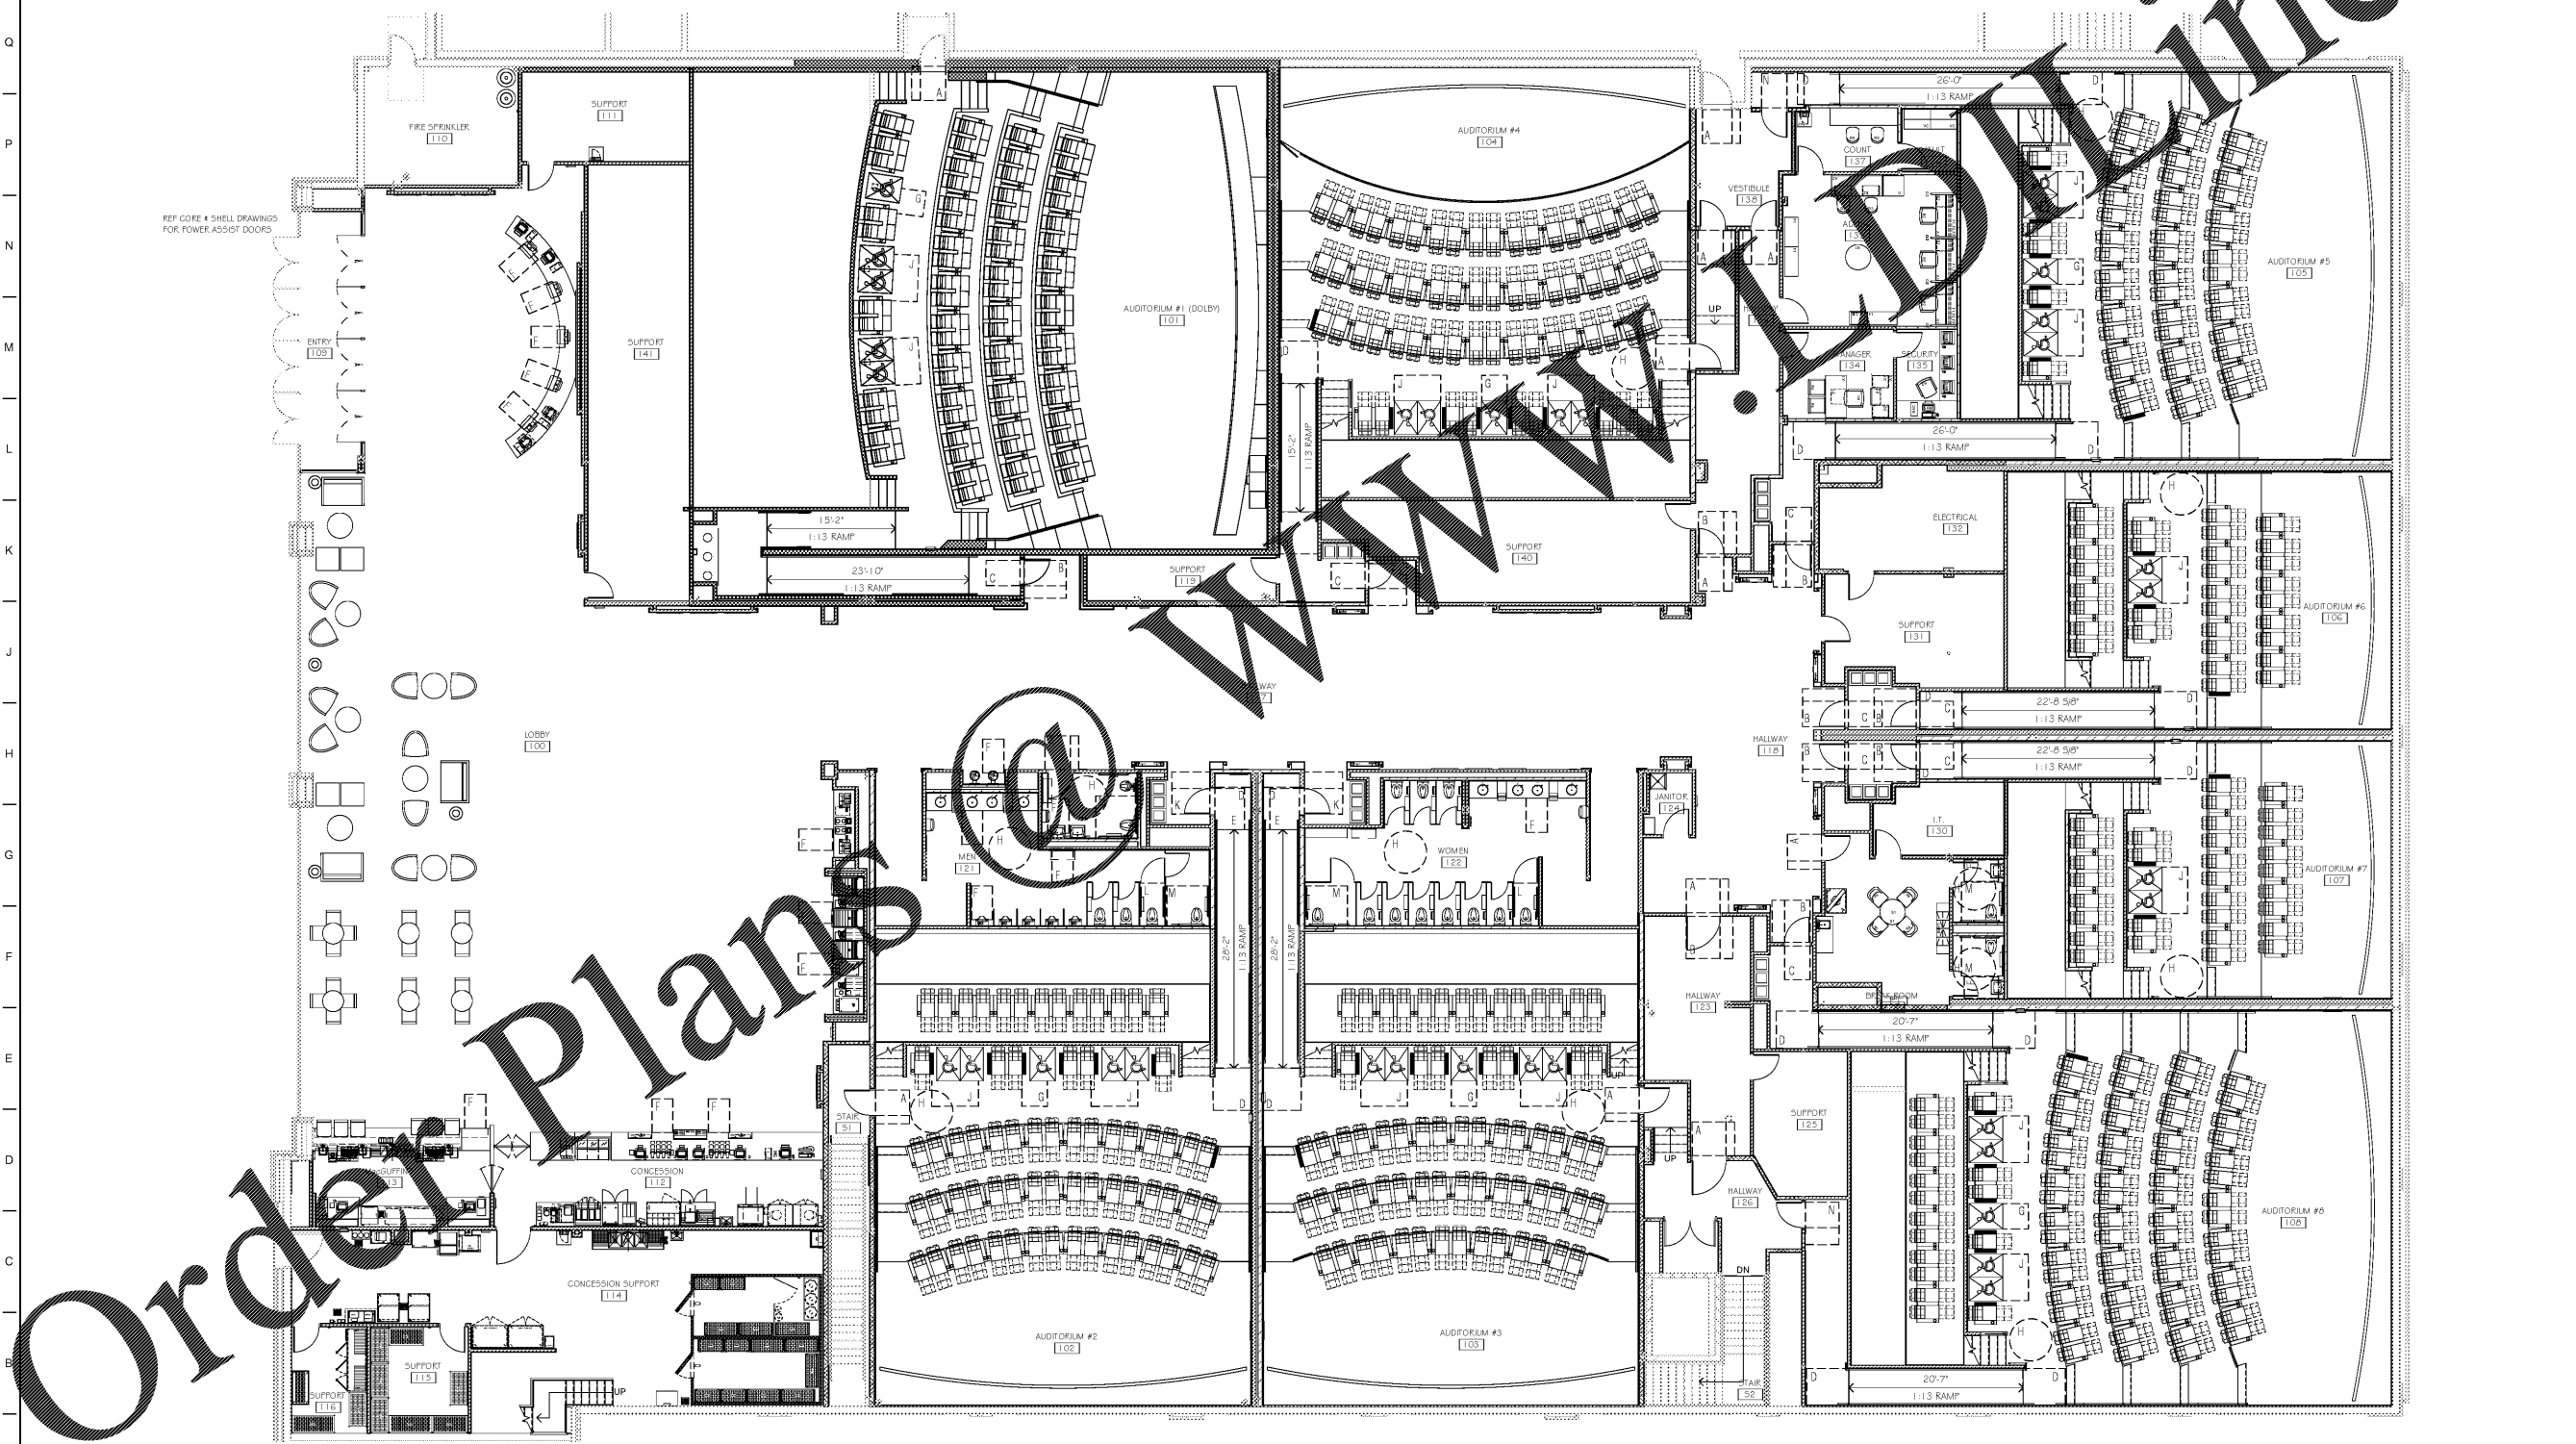


AMC MADISON YARDS 8

AMC NEW BUILD
906 MEMORIAL DR SE
ATLANTA, GA 30316



No.	Date	Description

Project Issue Date: 05/22/2018

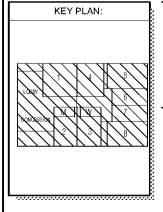

SHEET TITLE:
ACCESSIBILITY PLAN

SHEET NUMBER:
N110

A1 ACCESSIBILITY PLAN
1/8" = 1'-0"

