

SHEET LEGEND

0000 GENERAL INFORMATION & SCOPE OF WORK
 1000 EXTERIOR ARCHITECTURE & DETAILS
 2000 FLOOR PLANS & CEILING PLANS
 3000 EXTERIOR & INTERIOR ELEVATIONS
 4000 BUILDING SECTIONS
 5000 BUILDING SECTIONS
 6000 EXTERIOR & INTERIOR DETAILS
 7000 FLOOR SCHEDULES, DOOR SCHEDULES
 8000 AUDITORIUM SEATING LAYOUTS
 9000 AUDITORIUM SEATING LAYOUTS


R1 STRUCTURAL
 M1 MECHANICAL
 P1 PLUMBING
 E1 ELECTRICAL
 W1 WARDROBE DETAILS
 F1 CASEWORK & EQUIPMENT
 A1 AUDITORIUM

AMC MADISON YARDS 8

AMC NEW BUILD
 905 MEMORIAL DR SE
 ATLANTA, GA 30316







No.	Date	Description

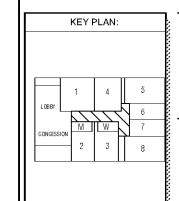

SHEET TITLE:
 ELEVATIONS - INTERIOR

SHEET NUMBER:
 A210

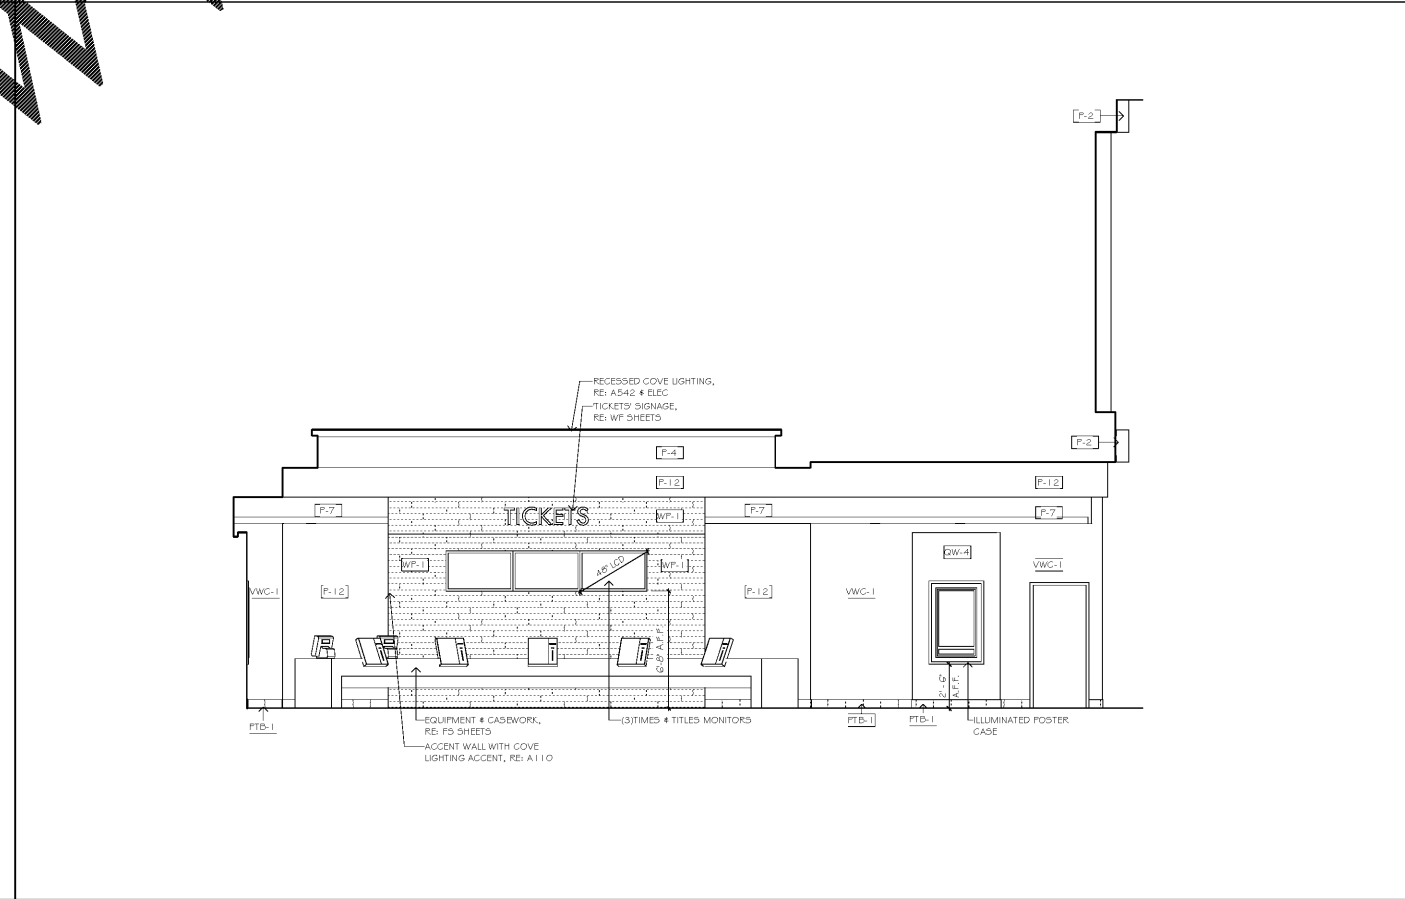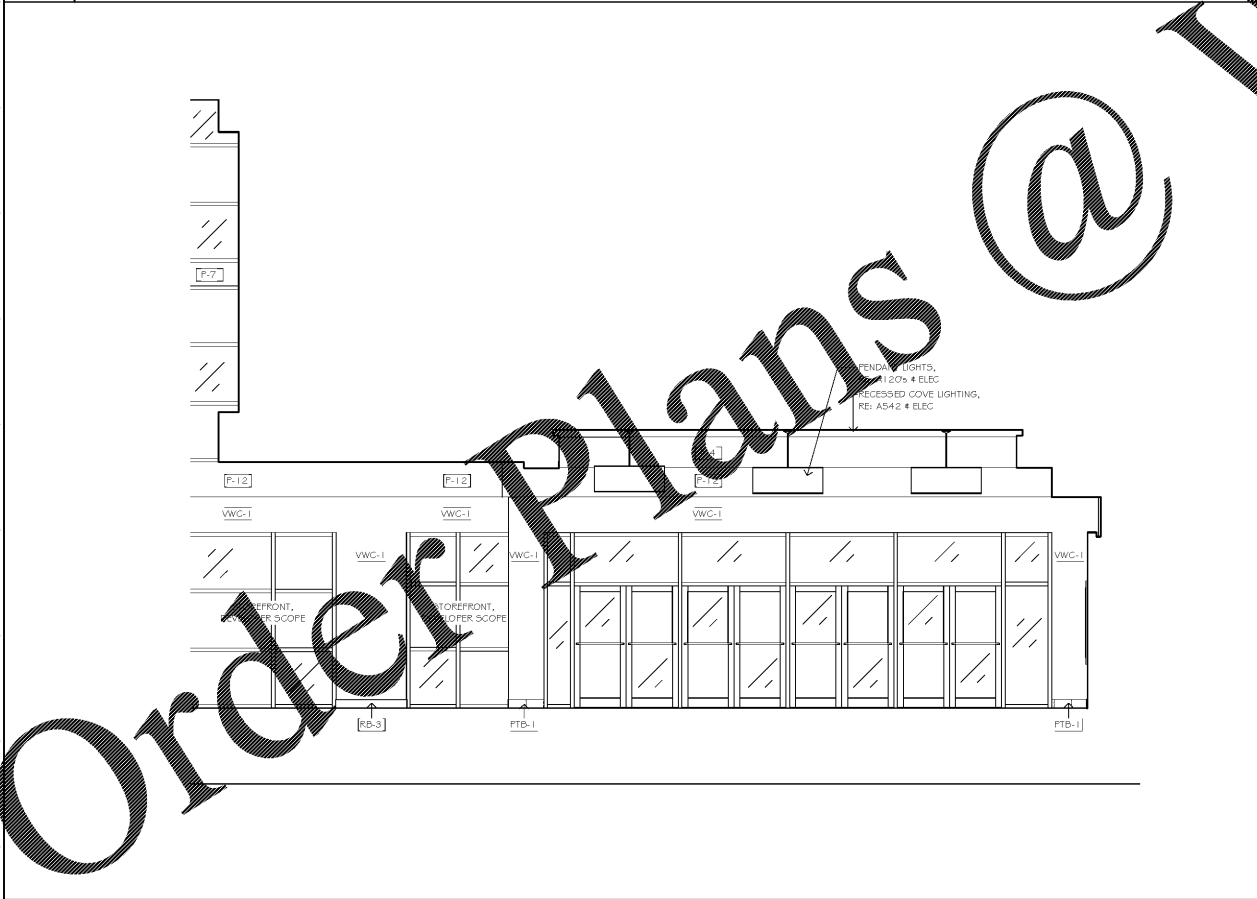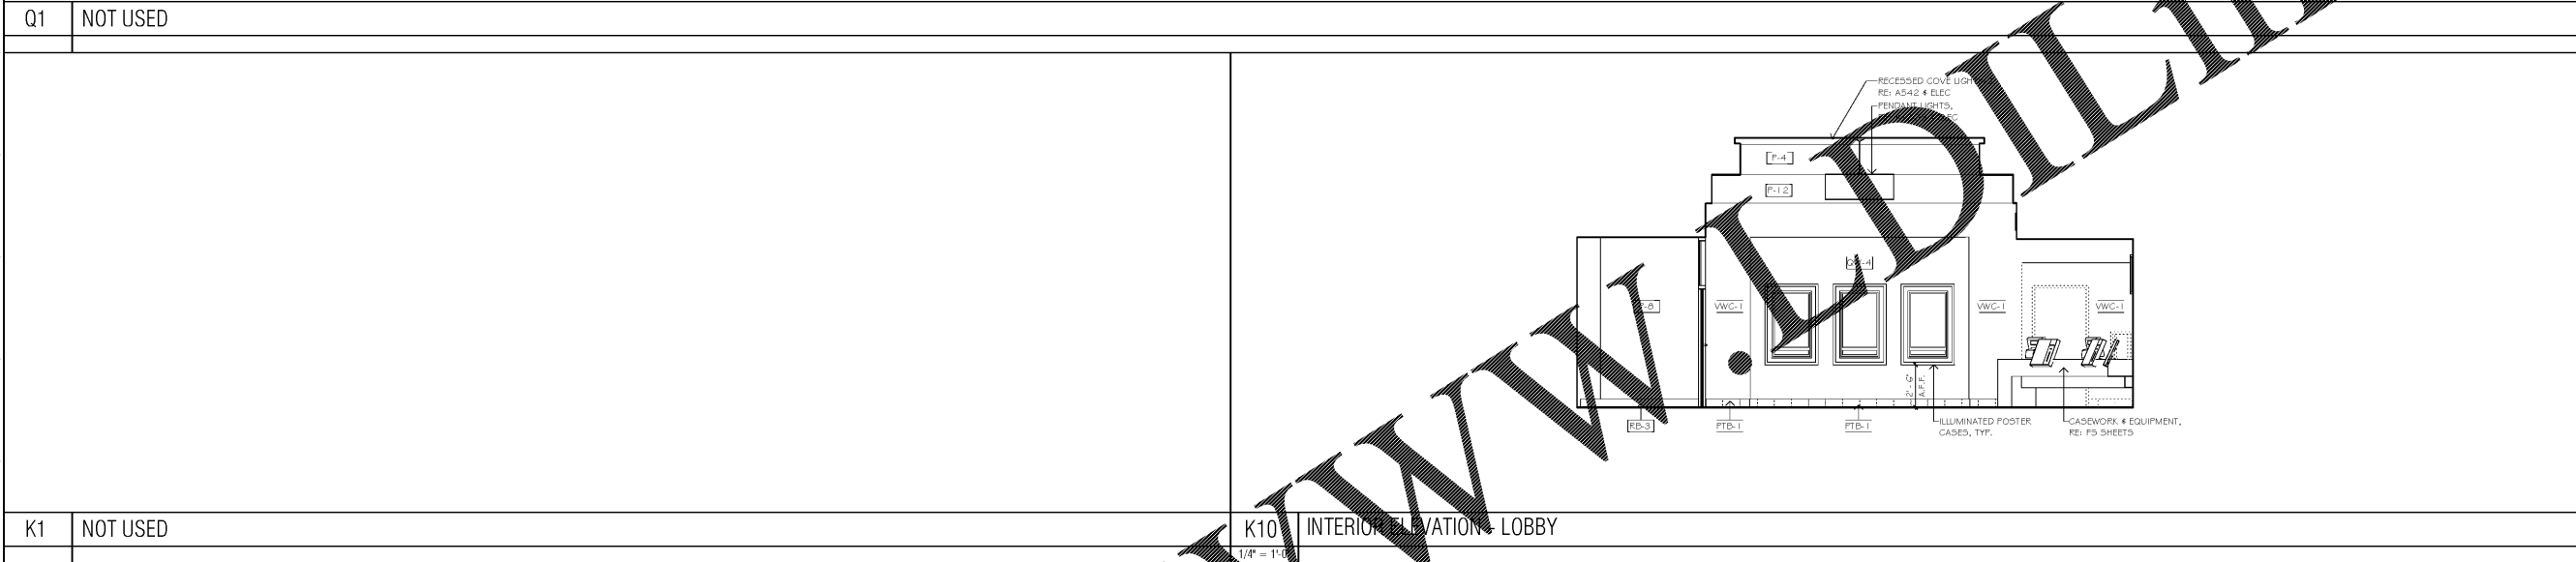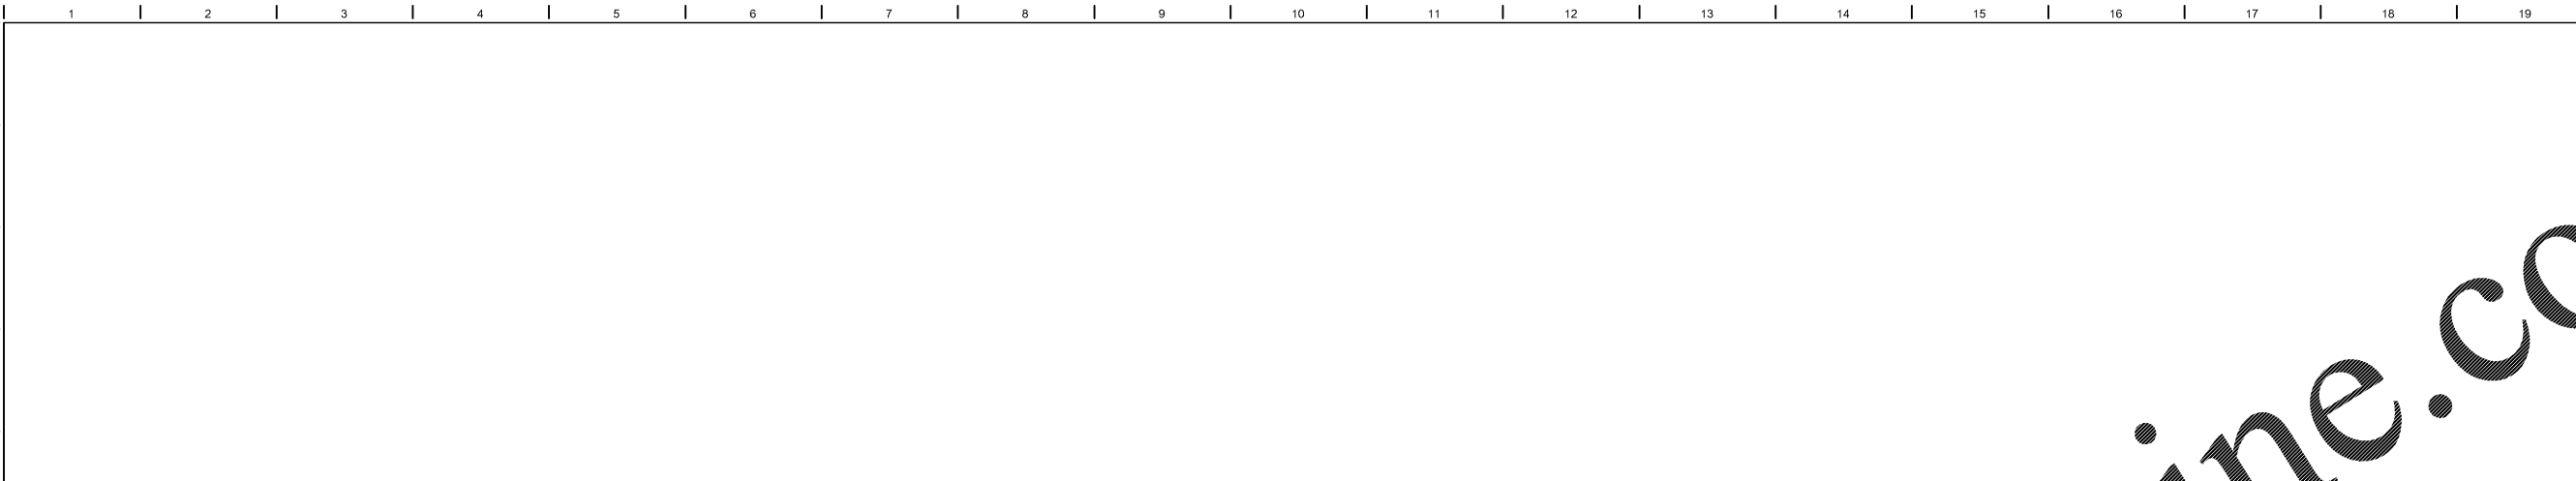

A1 INTERIOR ELEVATION - LOBBY
 1/4" = 1'-0"

A10 INTERIOR ELEVATION - LOBBY
 1/4" = 1'-0"

Order Plans @ www.DILine.com