






K1 INTERIOR ELEVATION - LOBBY  
1/4" = 1'-0"

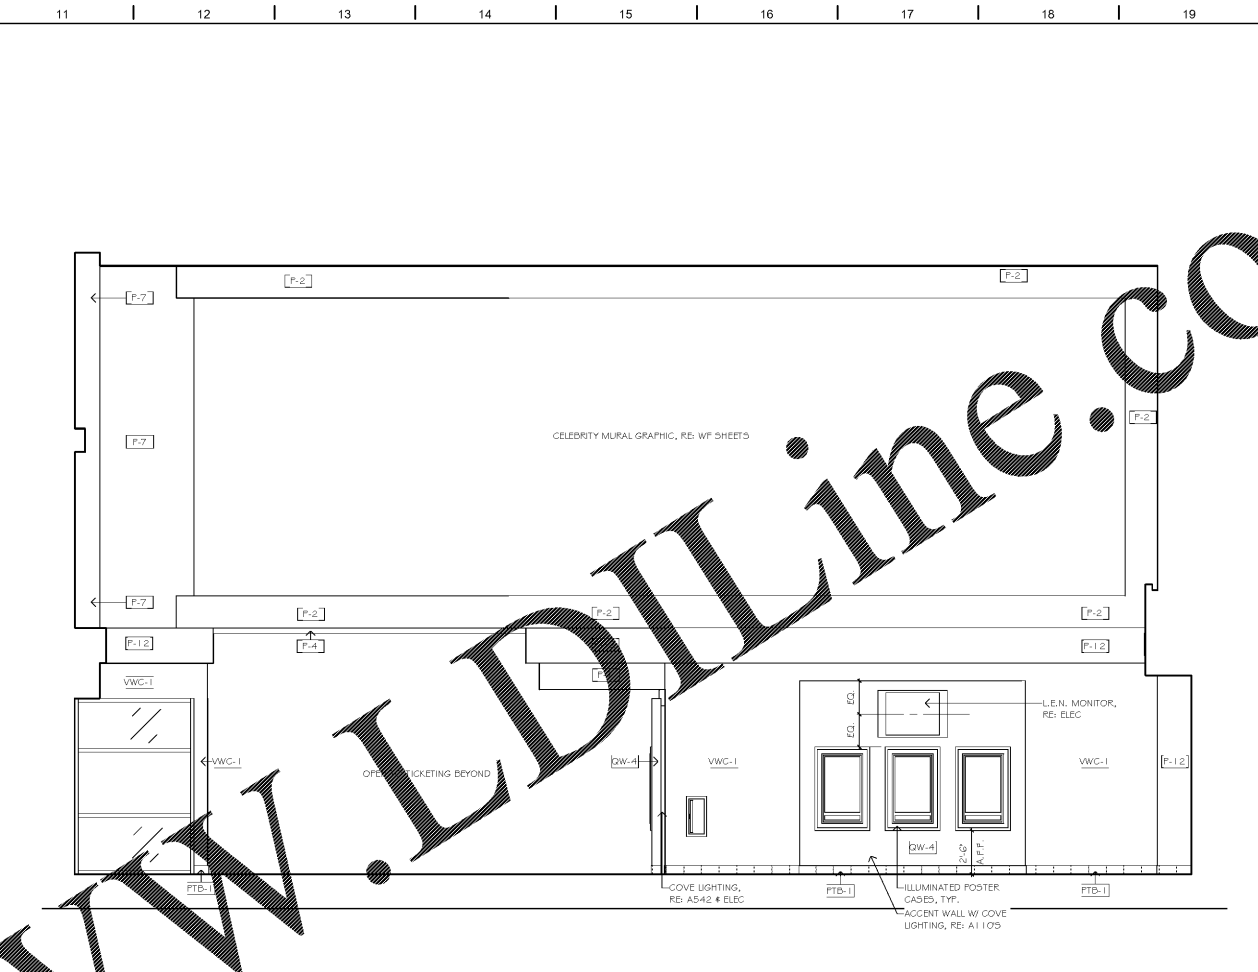


K1 INTERIOR ELEVATION - LOBBY  
1/4" = 1'-0"

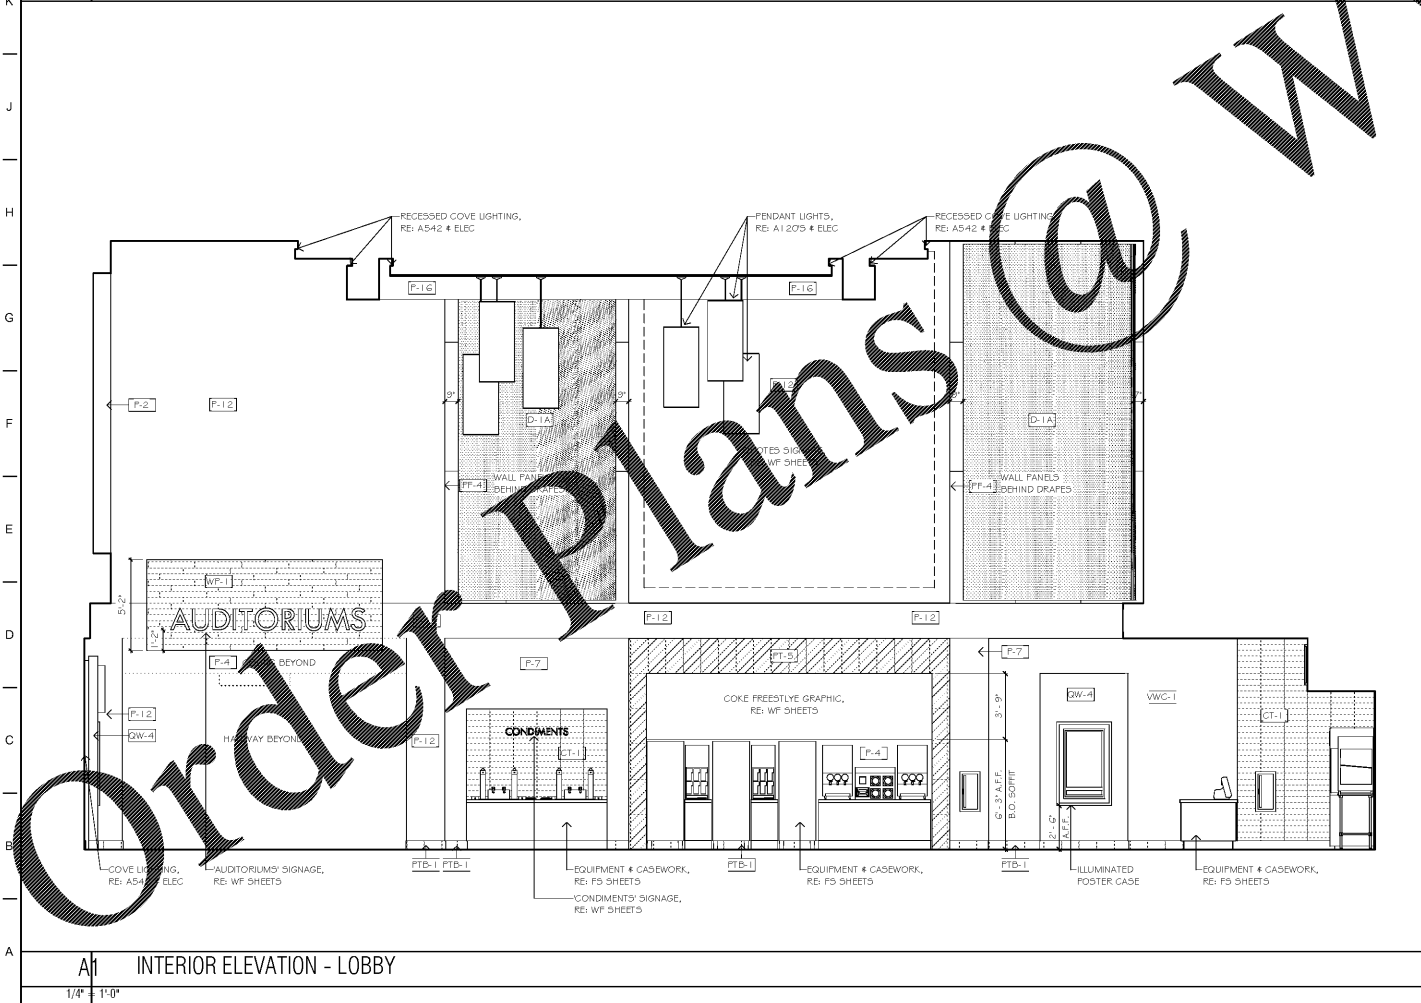

A1 INTERIOR ELEVATION - LOBBY  
1/4" = 1'-0"

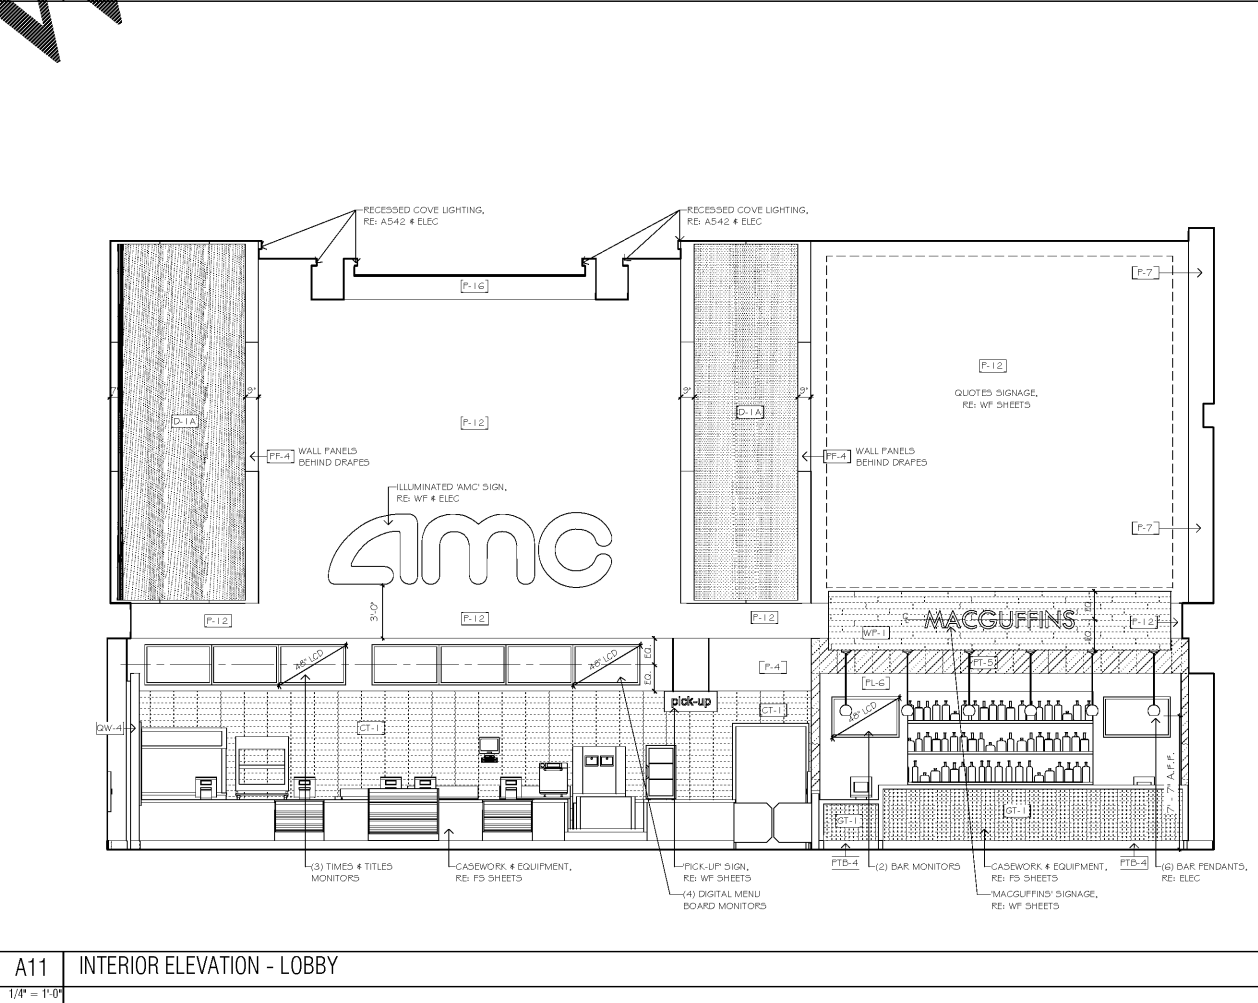

A11 INTERIOR ELEVATION - LOBBY  
1/4" = 1'-0"

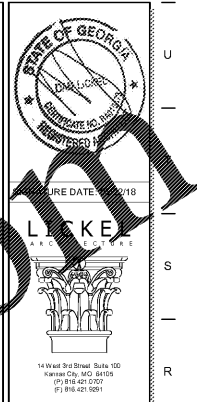

**SHEET LEGEND**

GENERAL INFORMATION & SCOPE OF WORK

EXCESS AREA PLANS & DETAILS

FLOOR PLANS & CEILING PLANS

EXTERIOR & INTERIOR ELEVATIONS

BUILDING SECTIONS

FINISHED PLANS

EXTERIOR & INTERIOR DETAILS

DOOR SCHEDULES, SCORING DETAILS

HIGH SCHOOL FINISH PLANS

AUDITORIUM SIGHT LINE SECTIONS

STRUCTURAL

MECHANICAL

ELECTRICAL

PLUMBING


WARRANTY DETAILS

CASEWORK & EQUIPMENT


PLUMBING

**AMC MADISON YARDS 8**

AMC NEW BUILD  
905 MEMORIAL DR SE  
ATLANTA, GA 30316

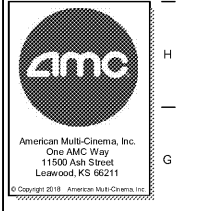

No.	Date	Description

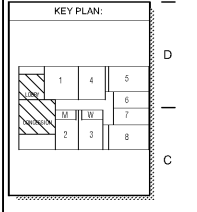

**SHEET TITLE:**  
ELEVATIONS - INTERIOR

**SHEET NUMBER:**  
A211