



F1 INTERIOR ELEVATION - HALLWAY  
1/4" = 1'-0"

N5 INTERIOR ELEVATION - HALLWAY  
1/4" = 1'-0"

N12 INTERIOR ELEVATION - HALLWAY  
1/4" = 1'-0"

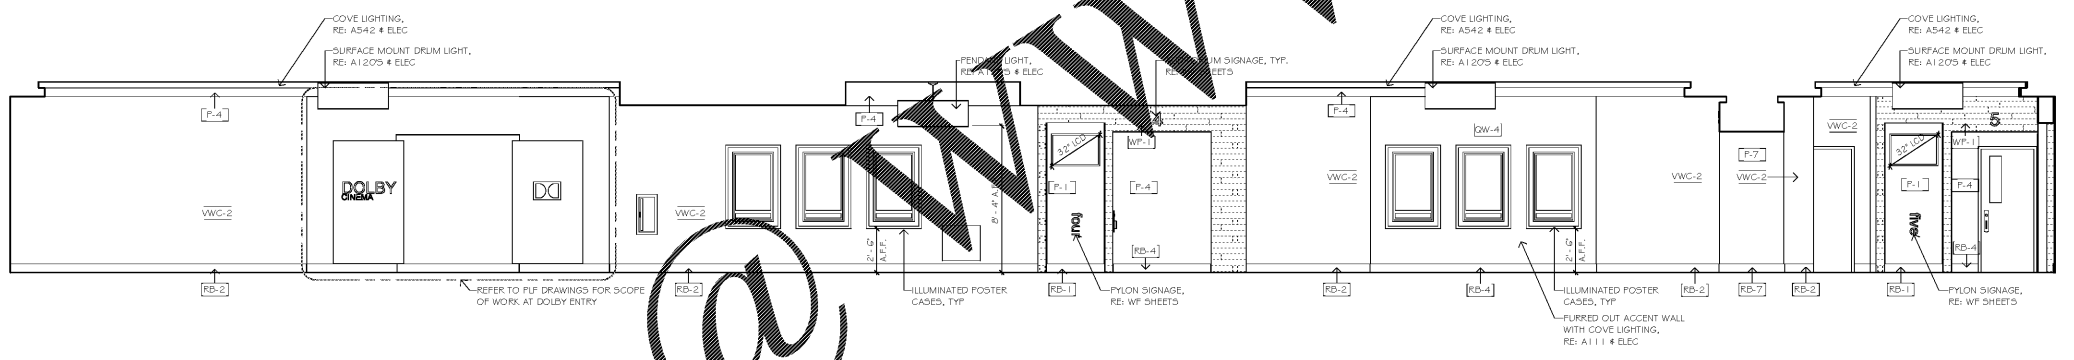

F4 INTERIOR ELEVATION - HALLWAY  
1/4" = 1'-0"

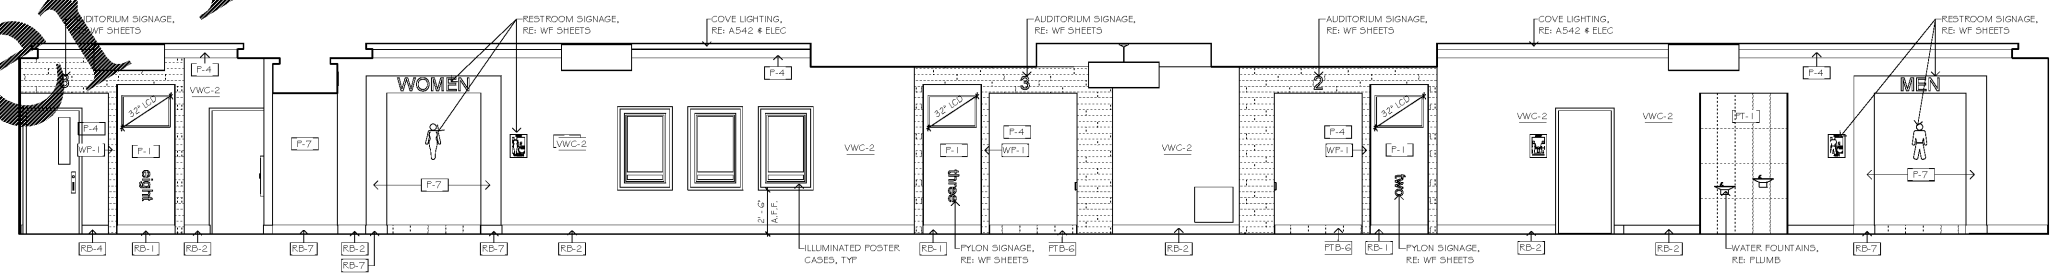

A1 INTERIOR ELEVATION - HALLWAY  
1/4" = 1'-0"



**SHEET LEGEND**

GENERAL INFORMATION & SCOPE OF WORK

EXHIBIT A&A PLANS & DETAILS

A100: FLOOR PLANS & CEILING PLANS  
A200: EXTERIOR & INTERIOR ELEVATIONS  
A300: BUILDING SECTIONS  
A400: EXTERIOR & INTERIOR DETAILS  
A500: FLOOR SCHEDULES, SCOPES & DETAILS  
A600: ROOF SCHEDULES, FINISHES & DETAILS  
A700: AUDITORIUM SIGHT LINE SECTIONS


SI: STRUCTURAL  
ME: MECHANICAL  
PE: PLUMBING  
E: ELECTRICAL  
WF: WORKING DETAILS  
FE: CASEWORK & EQUIPMENT  
AU: AUDITORIUM

**AMC MADISON YARDS 8**

AMC NEW BUILD  
905 MEMORIAL DR SE  
ATLANTA, GA 30316



| No. | Date | Description |
|-----|------|-------------|
|     |      |             |
|     |      |             |
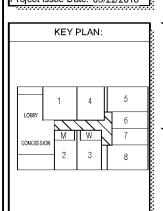

**SHEET TITLE:**  
ELEVATIONS - INTERIOR

**SHEET NUMBER:**  
A212

Order Plans @

WWW.LDILLINE.COM