



F1 INTERIOR ELEVATION - HALLWAY
1/4" = 1'-0"

N5 INTERIOR ELEVATION - HALLWAY
1/4" = 1'-0"


N12 INTERIOR ELEVATION - HALLWAY
1/4" = 1'-0"

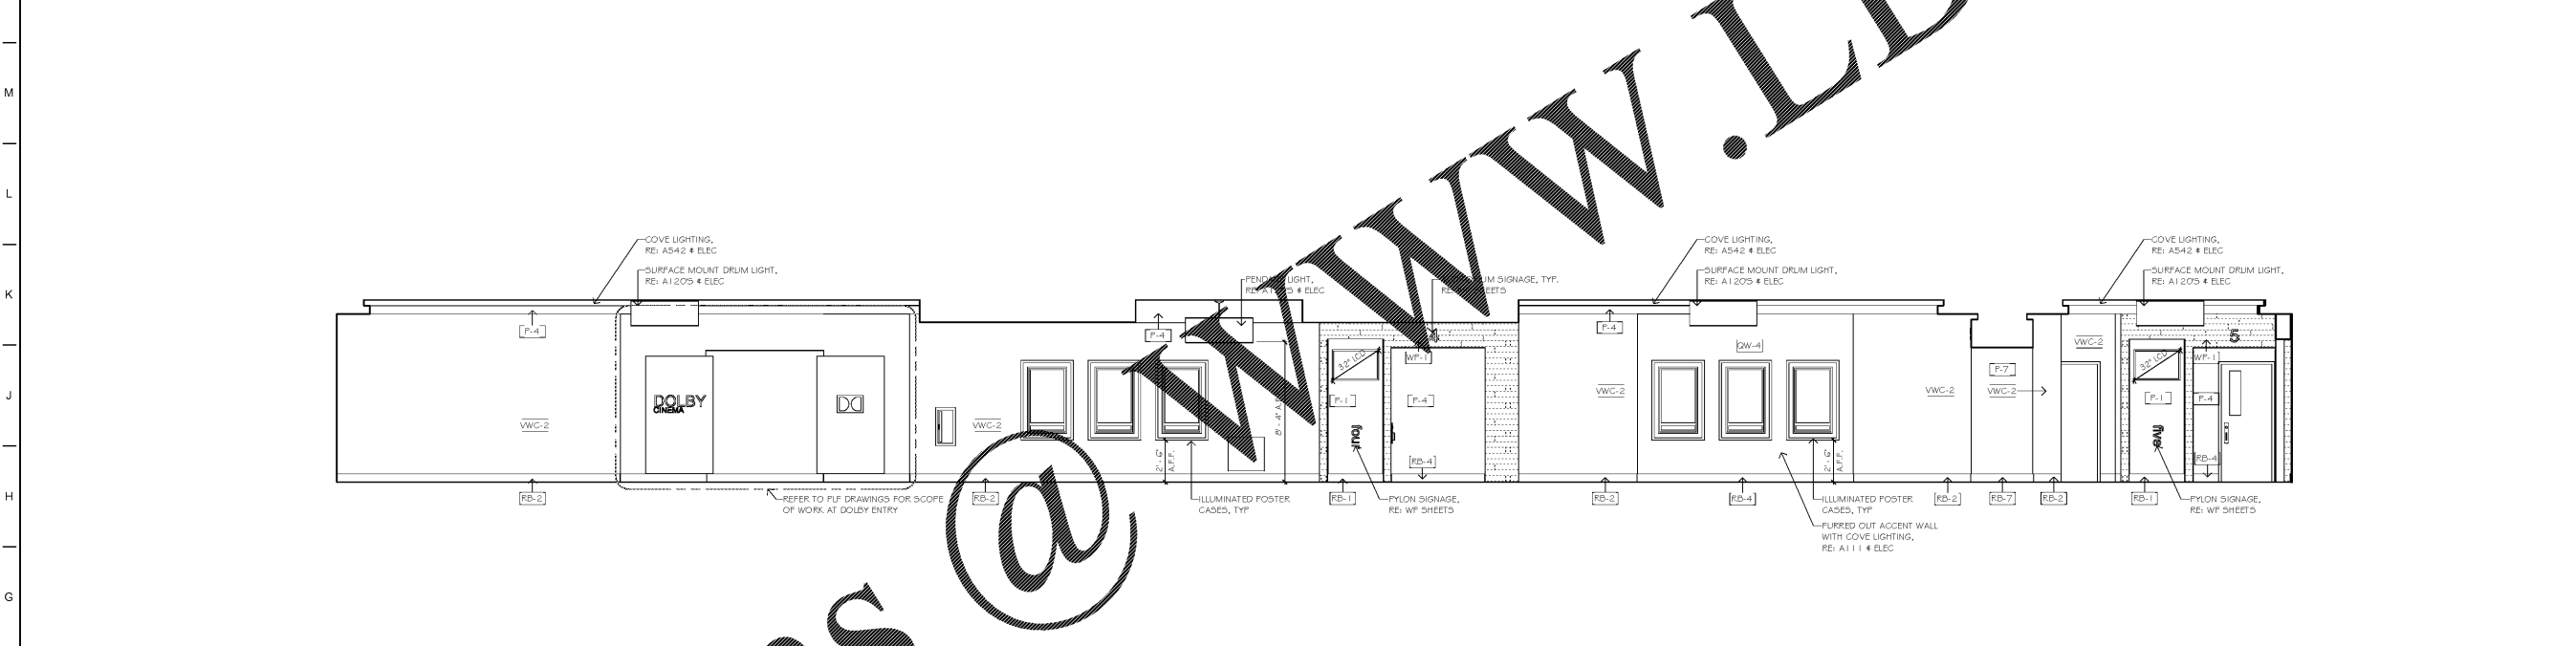

F4 INTERIOR ELEVATION - HALLWAY
1/4" = 1'-0"

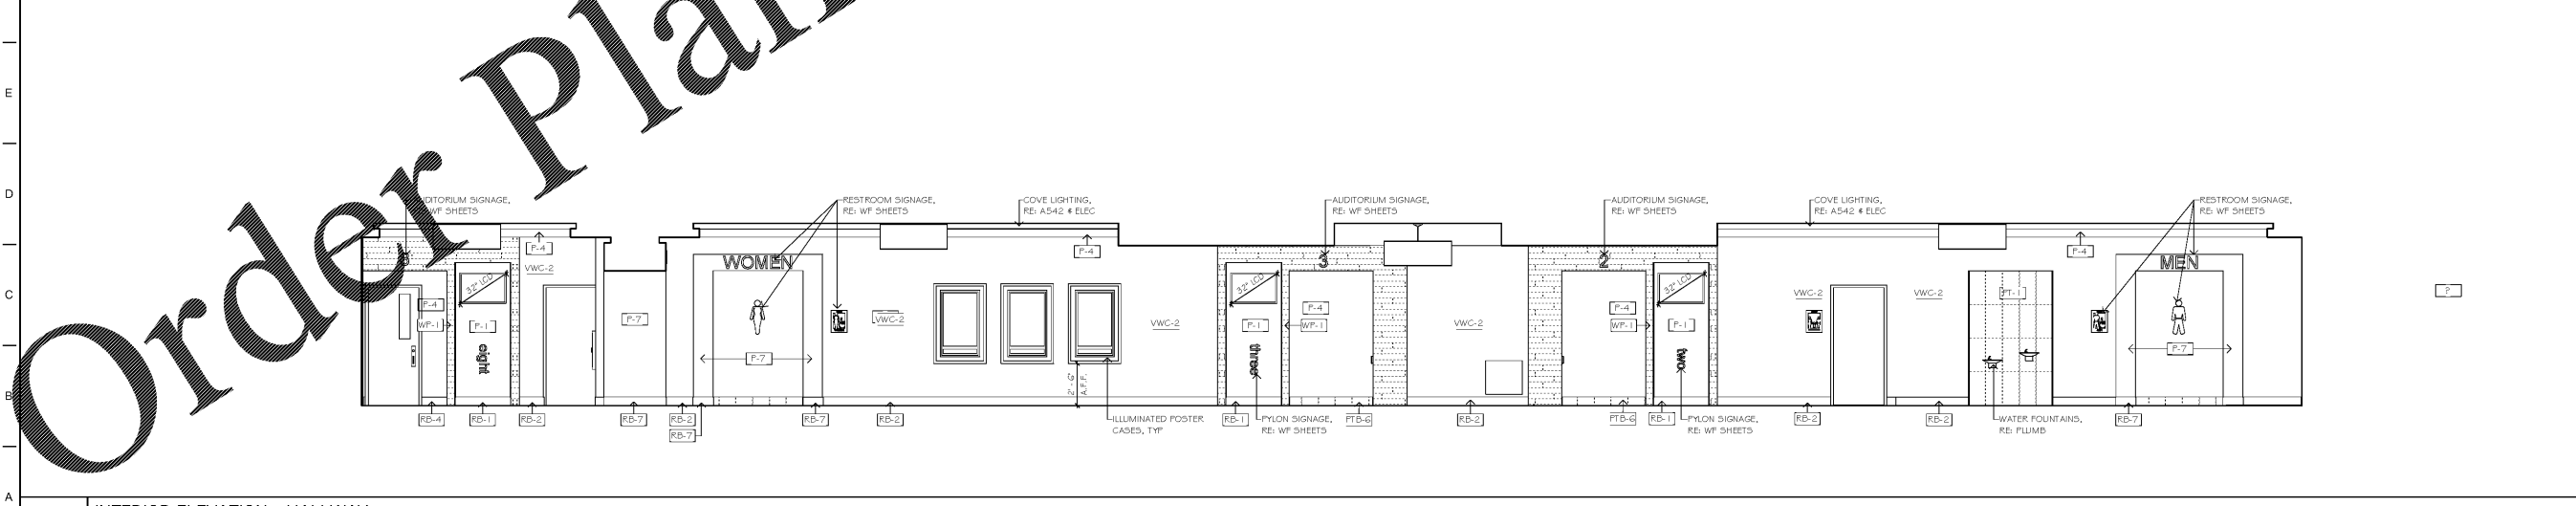

A1 INTERIOR ELEVATION - HALLWAY
1/4" = 1'-0"

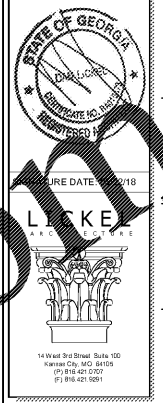

SHEET LEGEND

GENERAL INFORMATION & SCOPE OF WORK

GENERAL CONTRACTOR & DETAILS

1000 FLOOR PLANS & CEILING PLANS

2000 EXTERIOR & INTERIOR ELEVATIONS

3000 BUILDING SECTIONS

4000 EXTERIOR & INTERIOR DETAILS

5000 ROOF SCHEDULES & SCOPES

6000 ROOF SCHEDULES & DETAILS

7000 ROOF SCHEDULES & DETAILS

8000 AUDITORIUM SIGHT LINE SECTIONS

SY STRUCTURAL

ME MECHANICAL

PE PLUMBING

EL ELECTRICAL

WF WORKING DETAILS

EQ EQUIPMENT & DETAILS

PL PL AUDITORIUM


AMC MADISON YARDS 8

AMC NEW BUILD
905 MEMORIAL DR SE
ATLANTA, GA 30316



No.	Date	Description

Project Issue Date: 05/22/2018

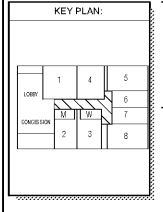

SHEET TITLE:
ELEVATIONS - INTERIOR

SHEET NUMBER:
A212

Order Plans @

WWW.LDILLINE.COM