



1 2 3 4 5 6 7 8 9 10 11 12 13 14 15 16 17 18 19

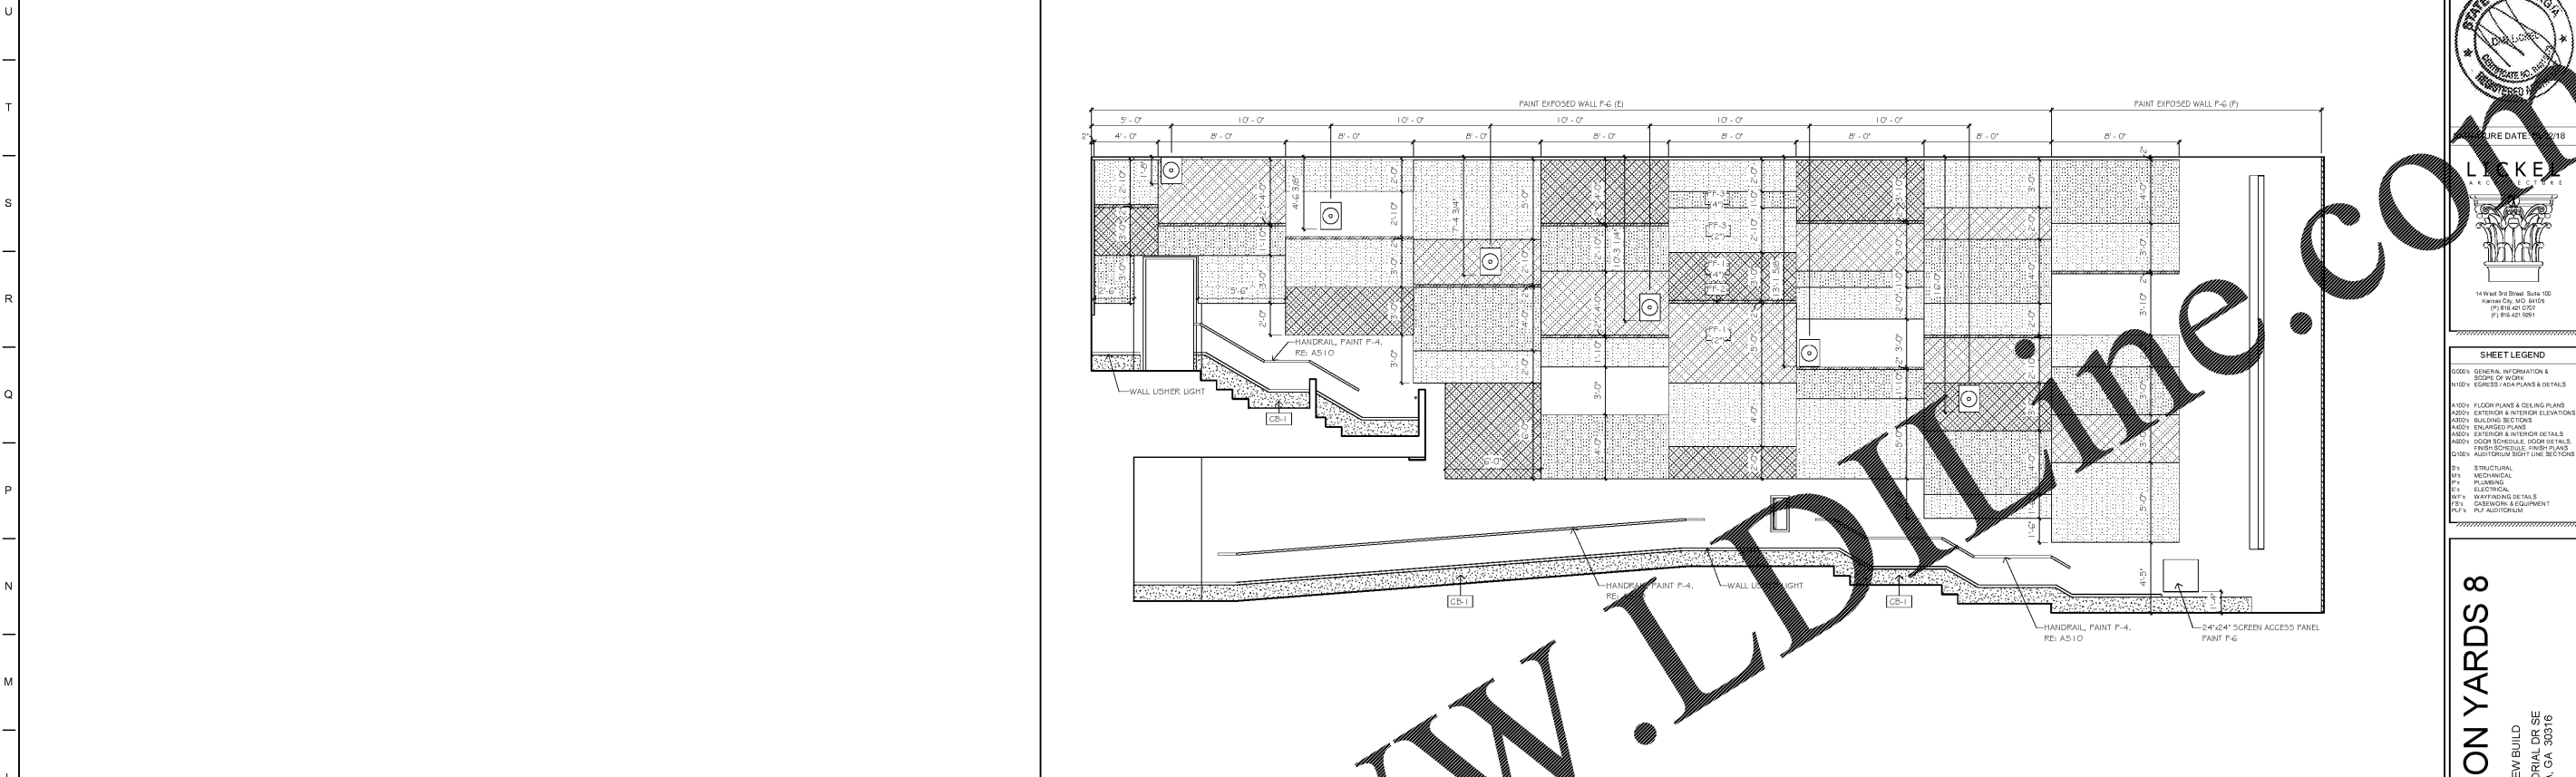

L1 NOT USED
 L9 AUDITORIUM #2 - SIDEWALL ELEVATION
 1/4" = 1'-0"

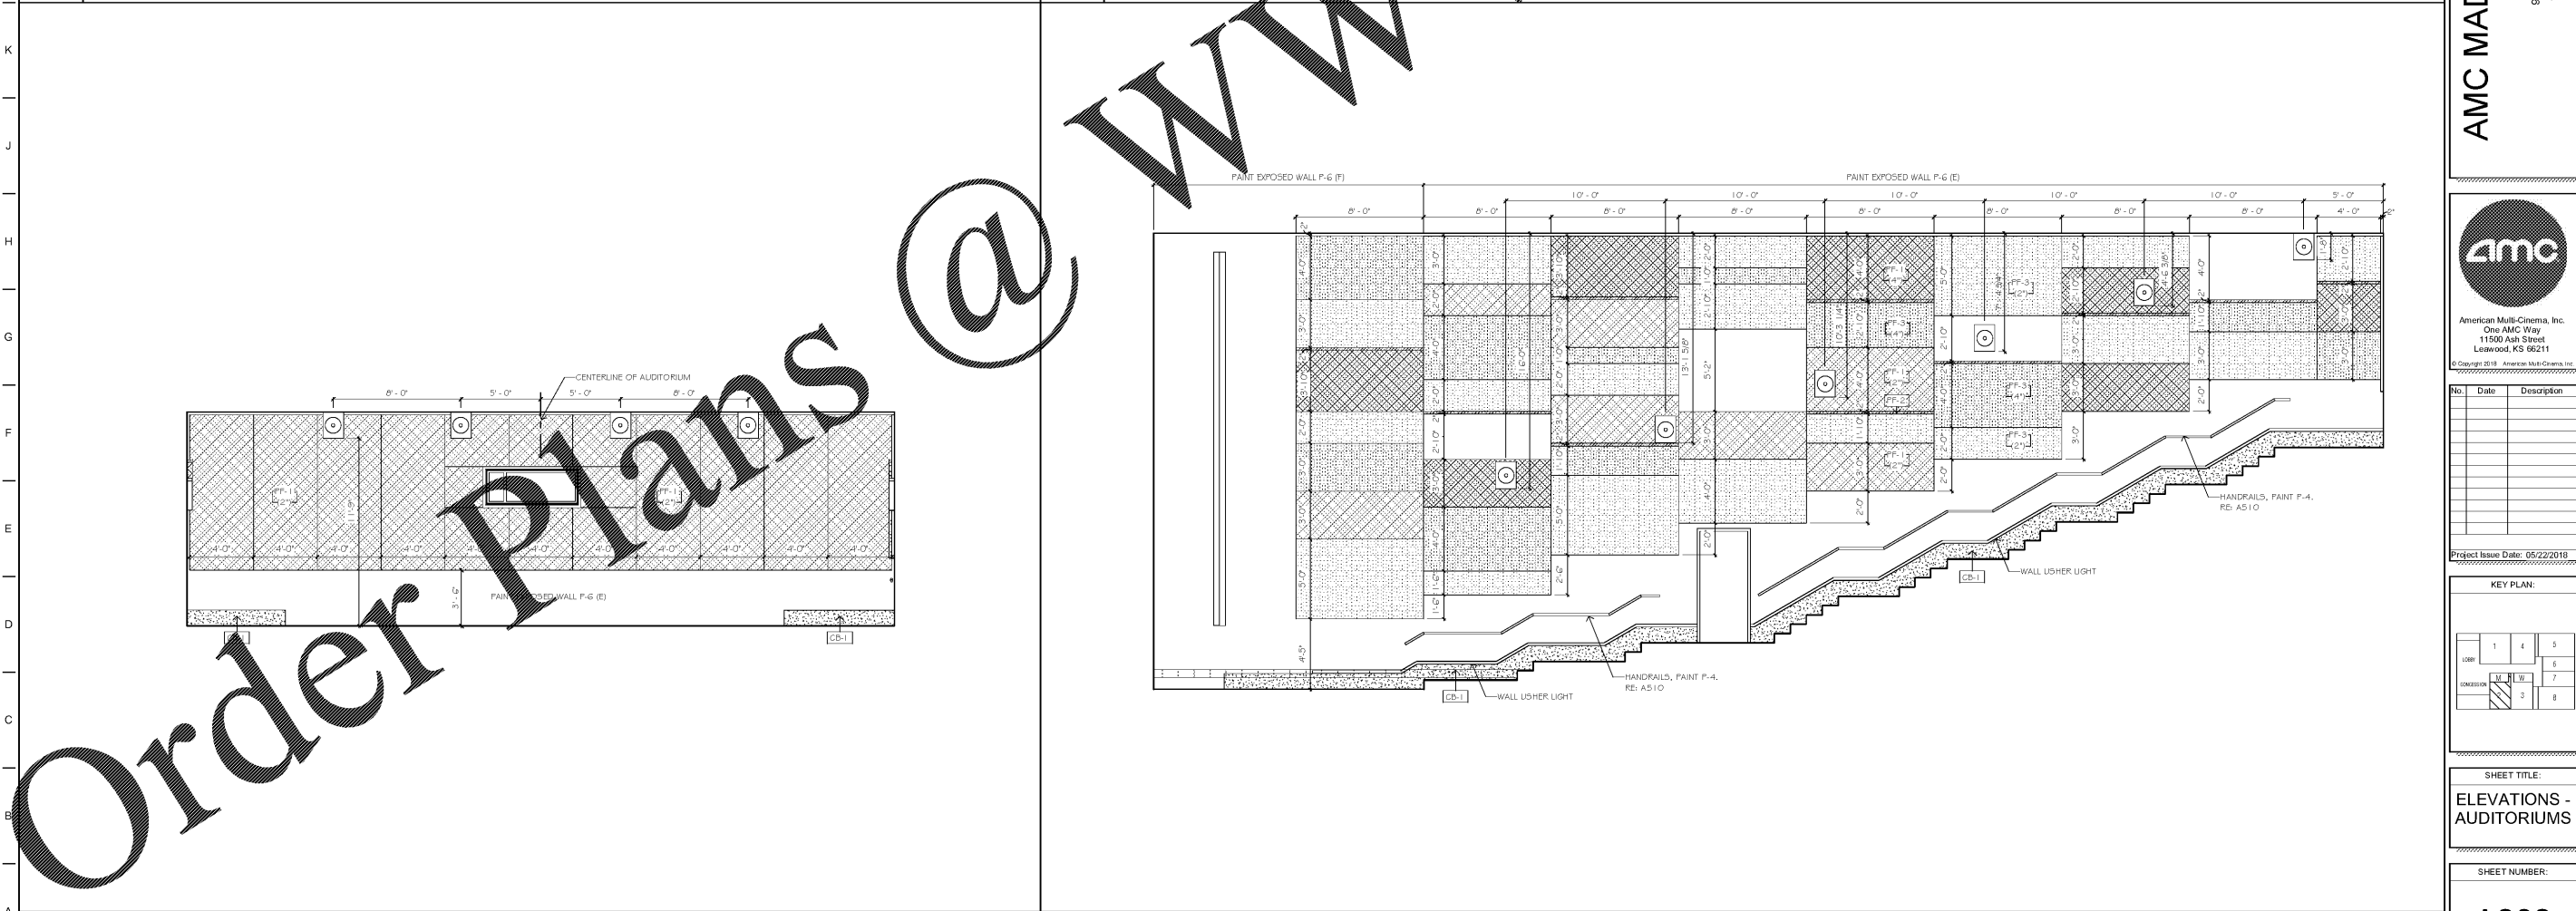

A1 AUDITORIUM #2 - PORT WALL ELEVATION
 A9 AUDITORIUM #2 - SIDEWALL ELEVATION
 1/4" = 1'-0"



SHEET LEGEND

GENERAL INFORMATION & SCOPE OF WORK

EXTERIOR & INTERIOR ELEVATIONS

FLOOR PLANS & CEILING PLANS

EXTERIOR & INTERIOR ELEVATIONS

BUILDING SECTIONS

ENLARGED PLANS

EXTERIOR & INTERIOR DETAILS

ROOF SCHEDULES, ROOF DETAILS

MECHANICAL, PLUMBING & ELECTRICAL

AUDITORIUM SEAT LINE SECTIONS

STRUCTURAL

MECHANICAL

PLUMBING

ELECTRICAL


WARRANTY DETAILS

CASEWORK & EQUIPMENT

PLF AUDITORIUM

AMC MADISON YARDS 8

AMC NEW BUILD
 806 MEMORIAL DR SE
 ATLANTA, GA 30316

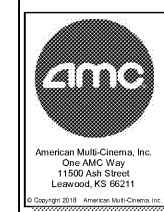

No.	Date	Description

Project Issue Date: 05/22/2018

KEY PLAN:

1	4	5
2	6	7
3	8	

SHEET TITLE:
 ELEVATIONS -
 AUDITORIUMS

SHEET NUMBER:
 A232

1 2 3 4 5 6 7 8 9 10 11 12 13 14 15 16 17 18 19

Order Plans @