




1 2 3 4 5 6 7 8 9 10 11 12 13 14 15 16 17 18 19

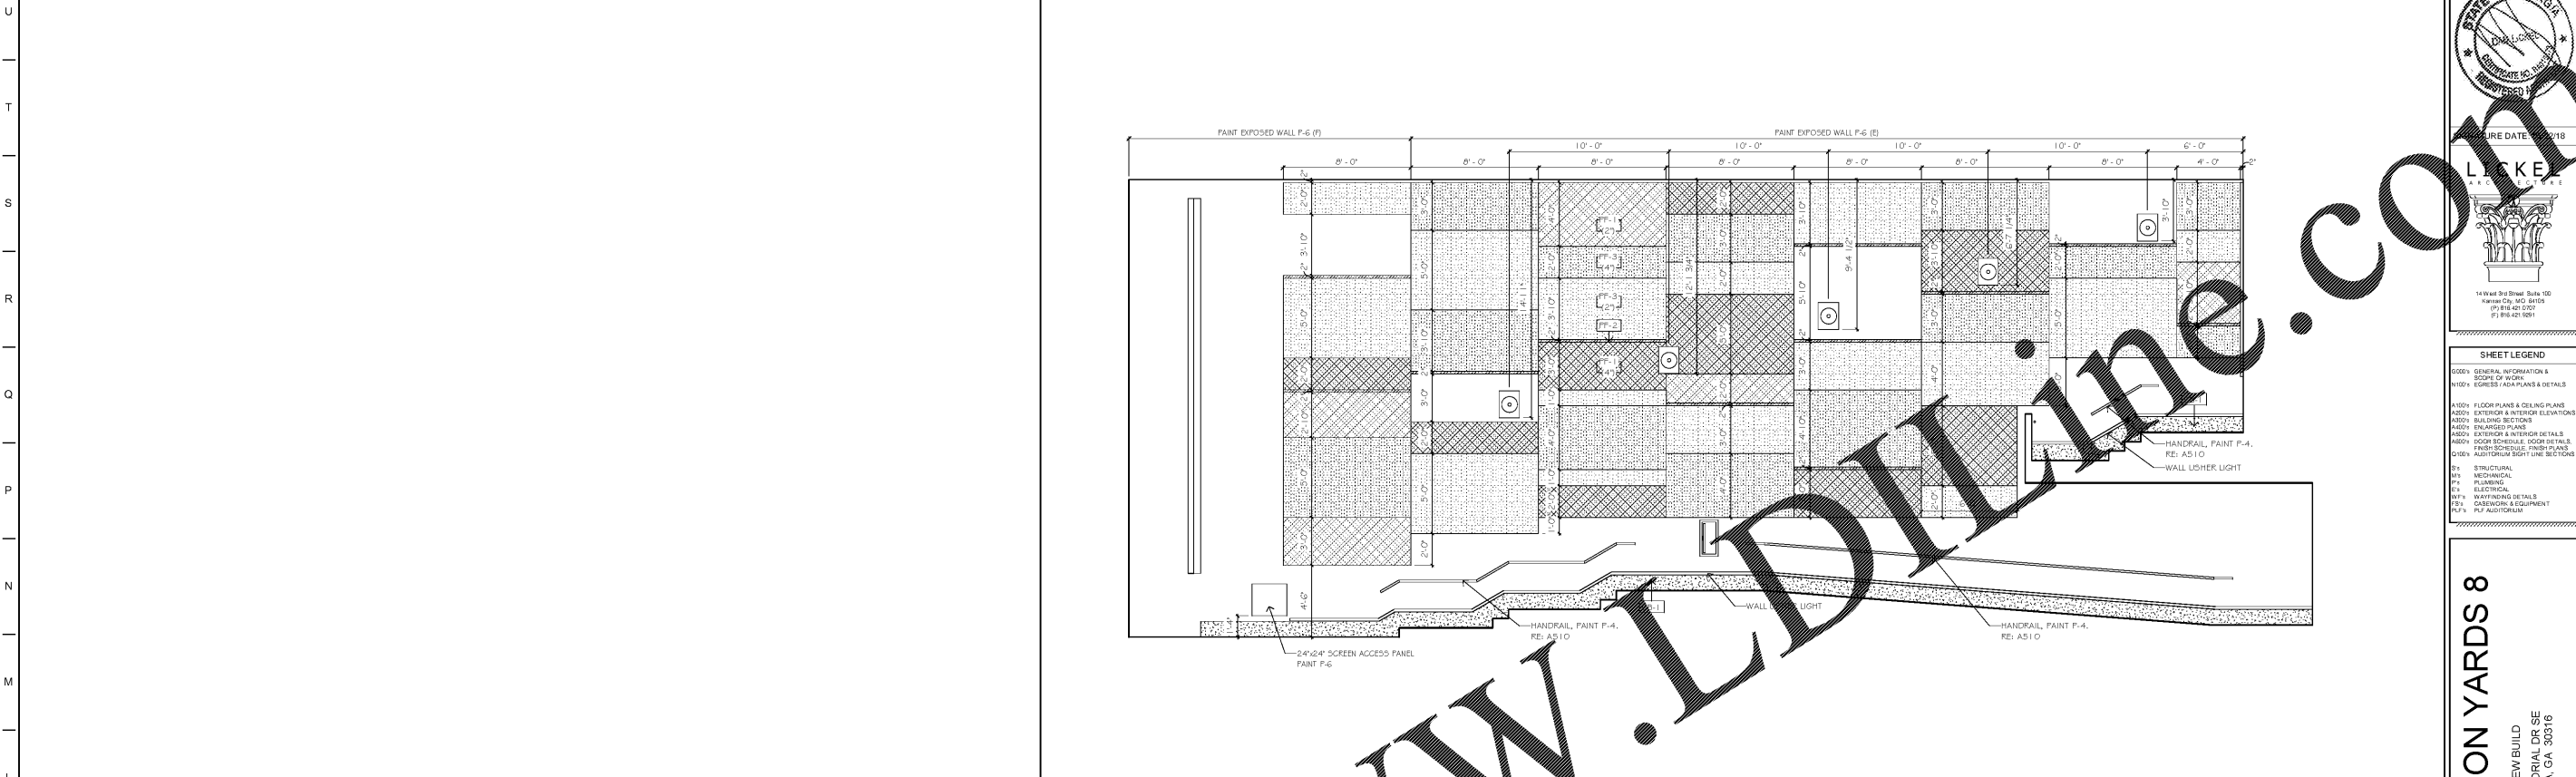

L1 NOT USED
 L9 AUDITORIUM #3 - SIDEWALL ELEVATION
 1/4" = 1'-0"

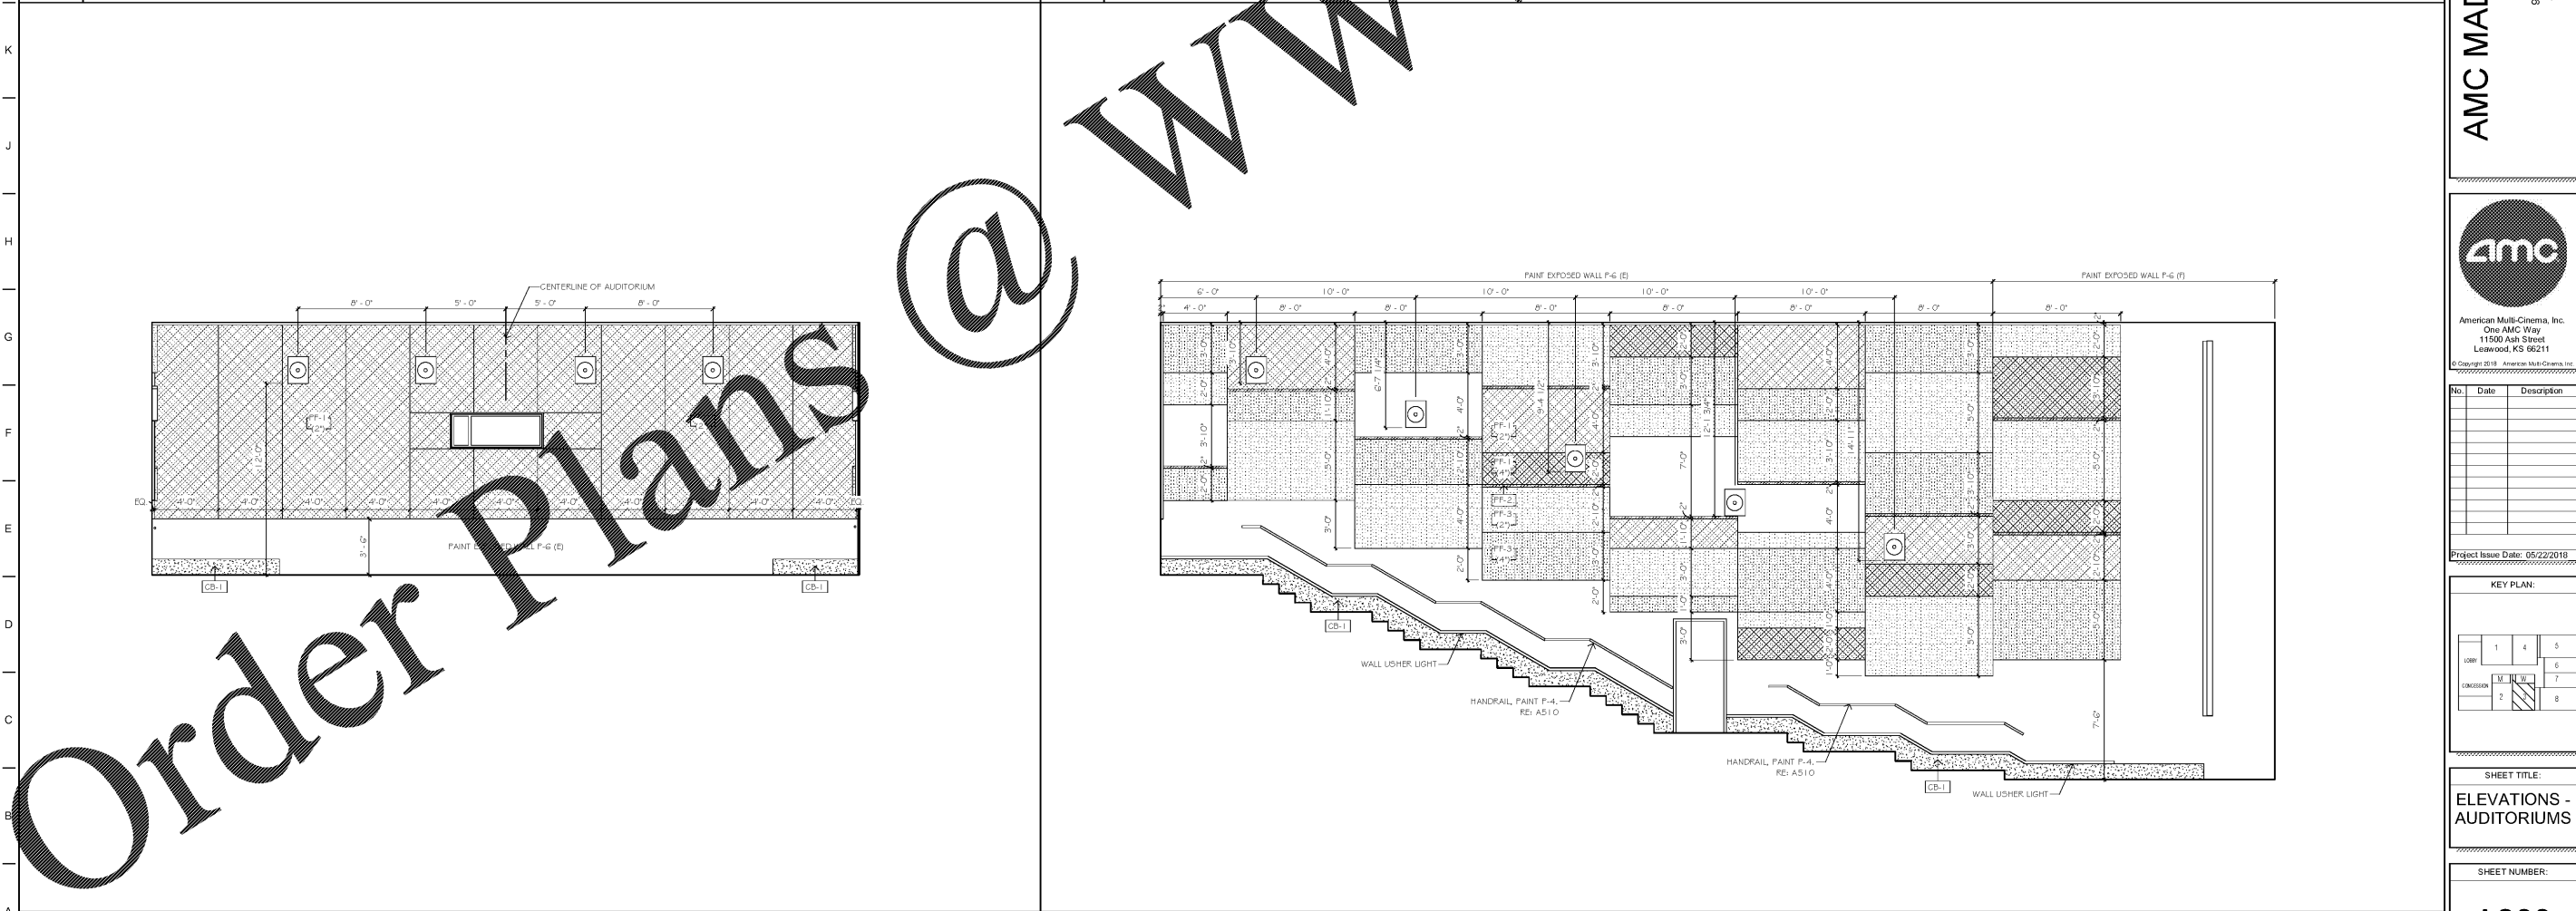

A1 AUDITORIUM #3 - PORT WALL ELEVATION
 A9 AUDITORIUM #3 - SIDEWALL ELEVATION
 1/4" = 1'-0"

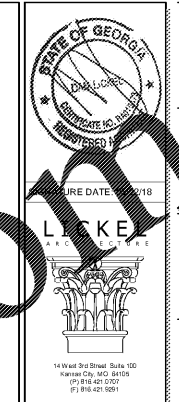

SHEET LEGEND

GENERAL INFORMATION & SCOPE OF WORK

GENERAL NOTES

1. FLOOR PLANS & CEILING PLANS

2. EXTERIOR & INTERIOR ELEVATIONS

3. BUILDING SECTIONS

4. FINISHED PLANS

5. EXTERIOR & INTERIOR DETAILS

6. FLOOR SCHEDULES, DOOR SCHEDULES

7. WINDOW SCHEDULES, FINISH SCHEDULES

8. AUDITORIUM SEAT LINE SCHEDULES

9. STRUCTURAL

10. MECHANICAL

11. PLUMBING

12. ELECTRICAL

13. WARDROBING DETAILS

14. CASEWORK & EQUIPMENT

15. PLT AUDITORIUM


AMC MADISON YARDS 8

AMC NEW BUILD
 906 MEMORIAL DR SE
 ATLANTA, GA 30316



No.	Date	Description

Project Issue Date: 05/22/2018

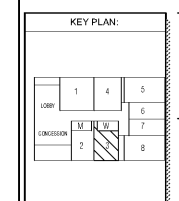

SHEET TITLE:
 ELEVATIONS - AUDITORIUMS

SHEET NUMBER:
 A233

1 2 3 4 5 6 7 8 9 10 11 12 13 14 15 16 17 18 19

Order Plans

@

WWW.LDLINE.COM