



1 2 3 4 5 6 7 8 9 10 11 12 13 14 15 16 17 18 19

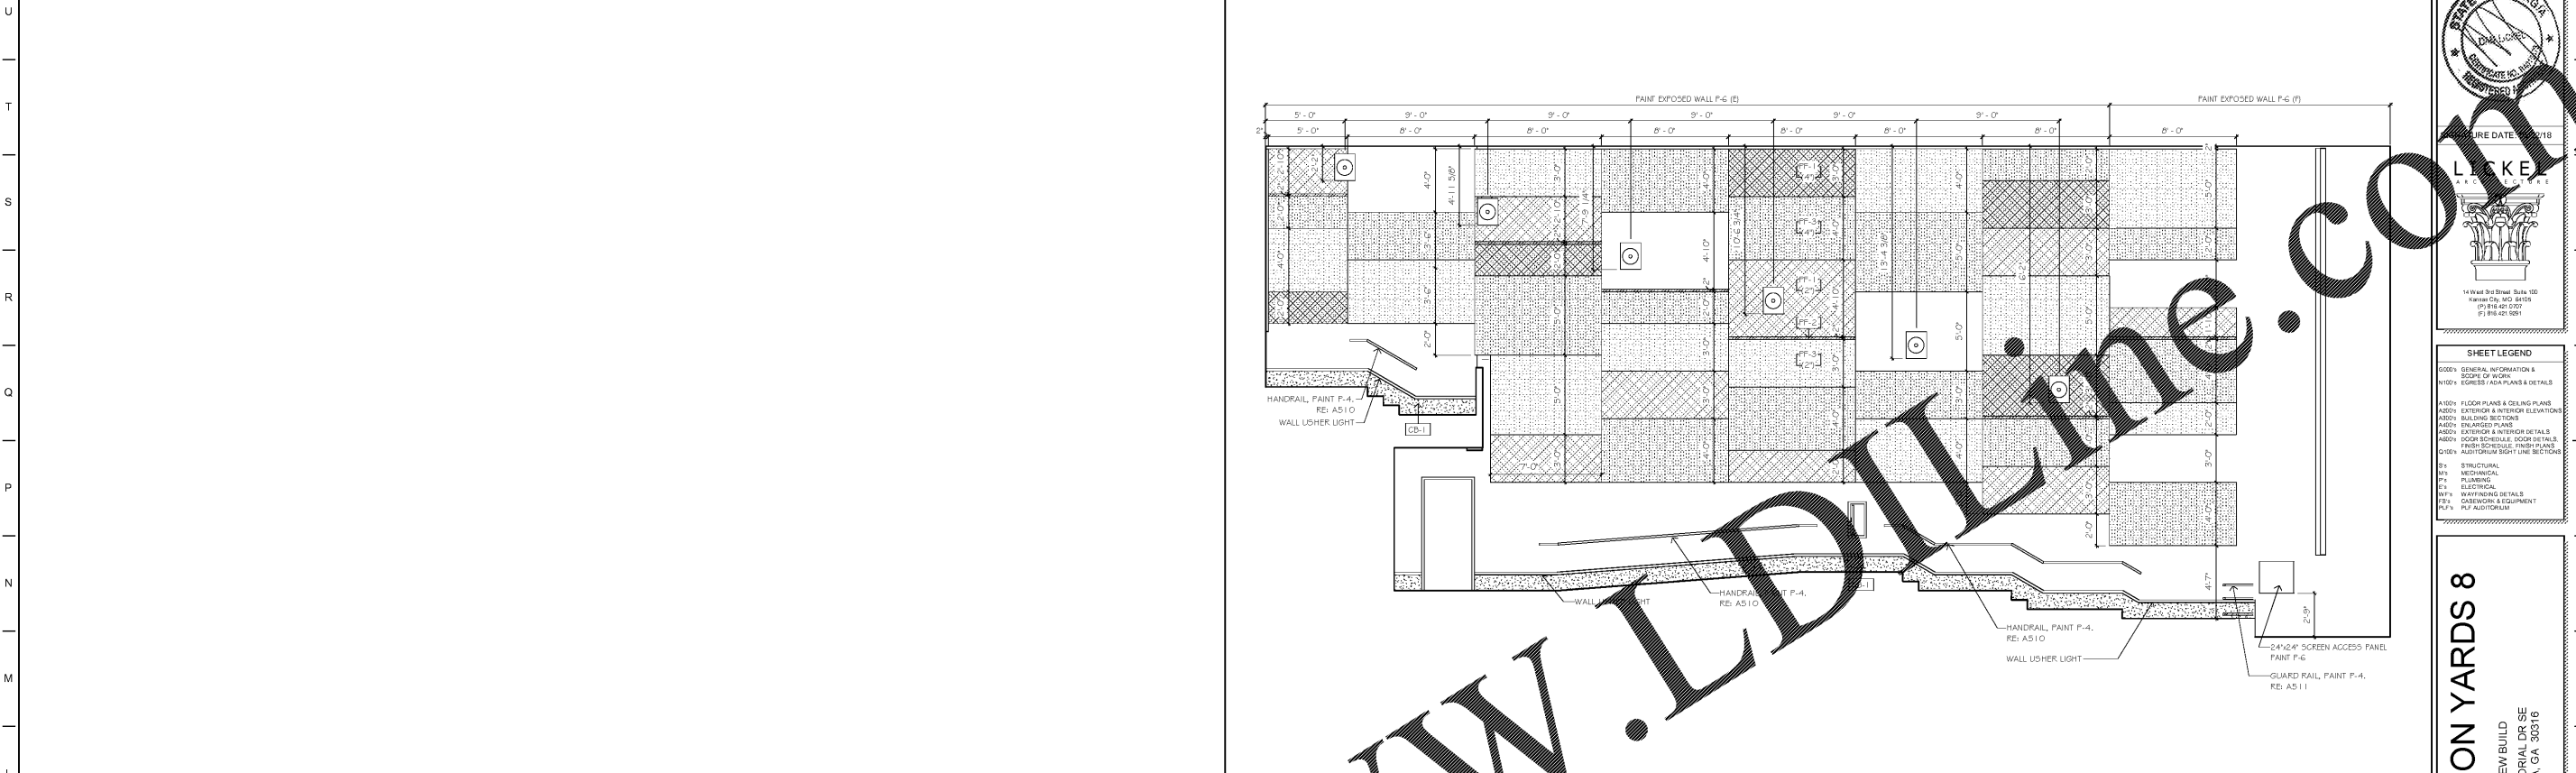

L1 NOT USED
 L10 AUDITORIUM #4 - SIDEWALL ELEVATION
 1/4" = 1'-0"

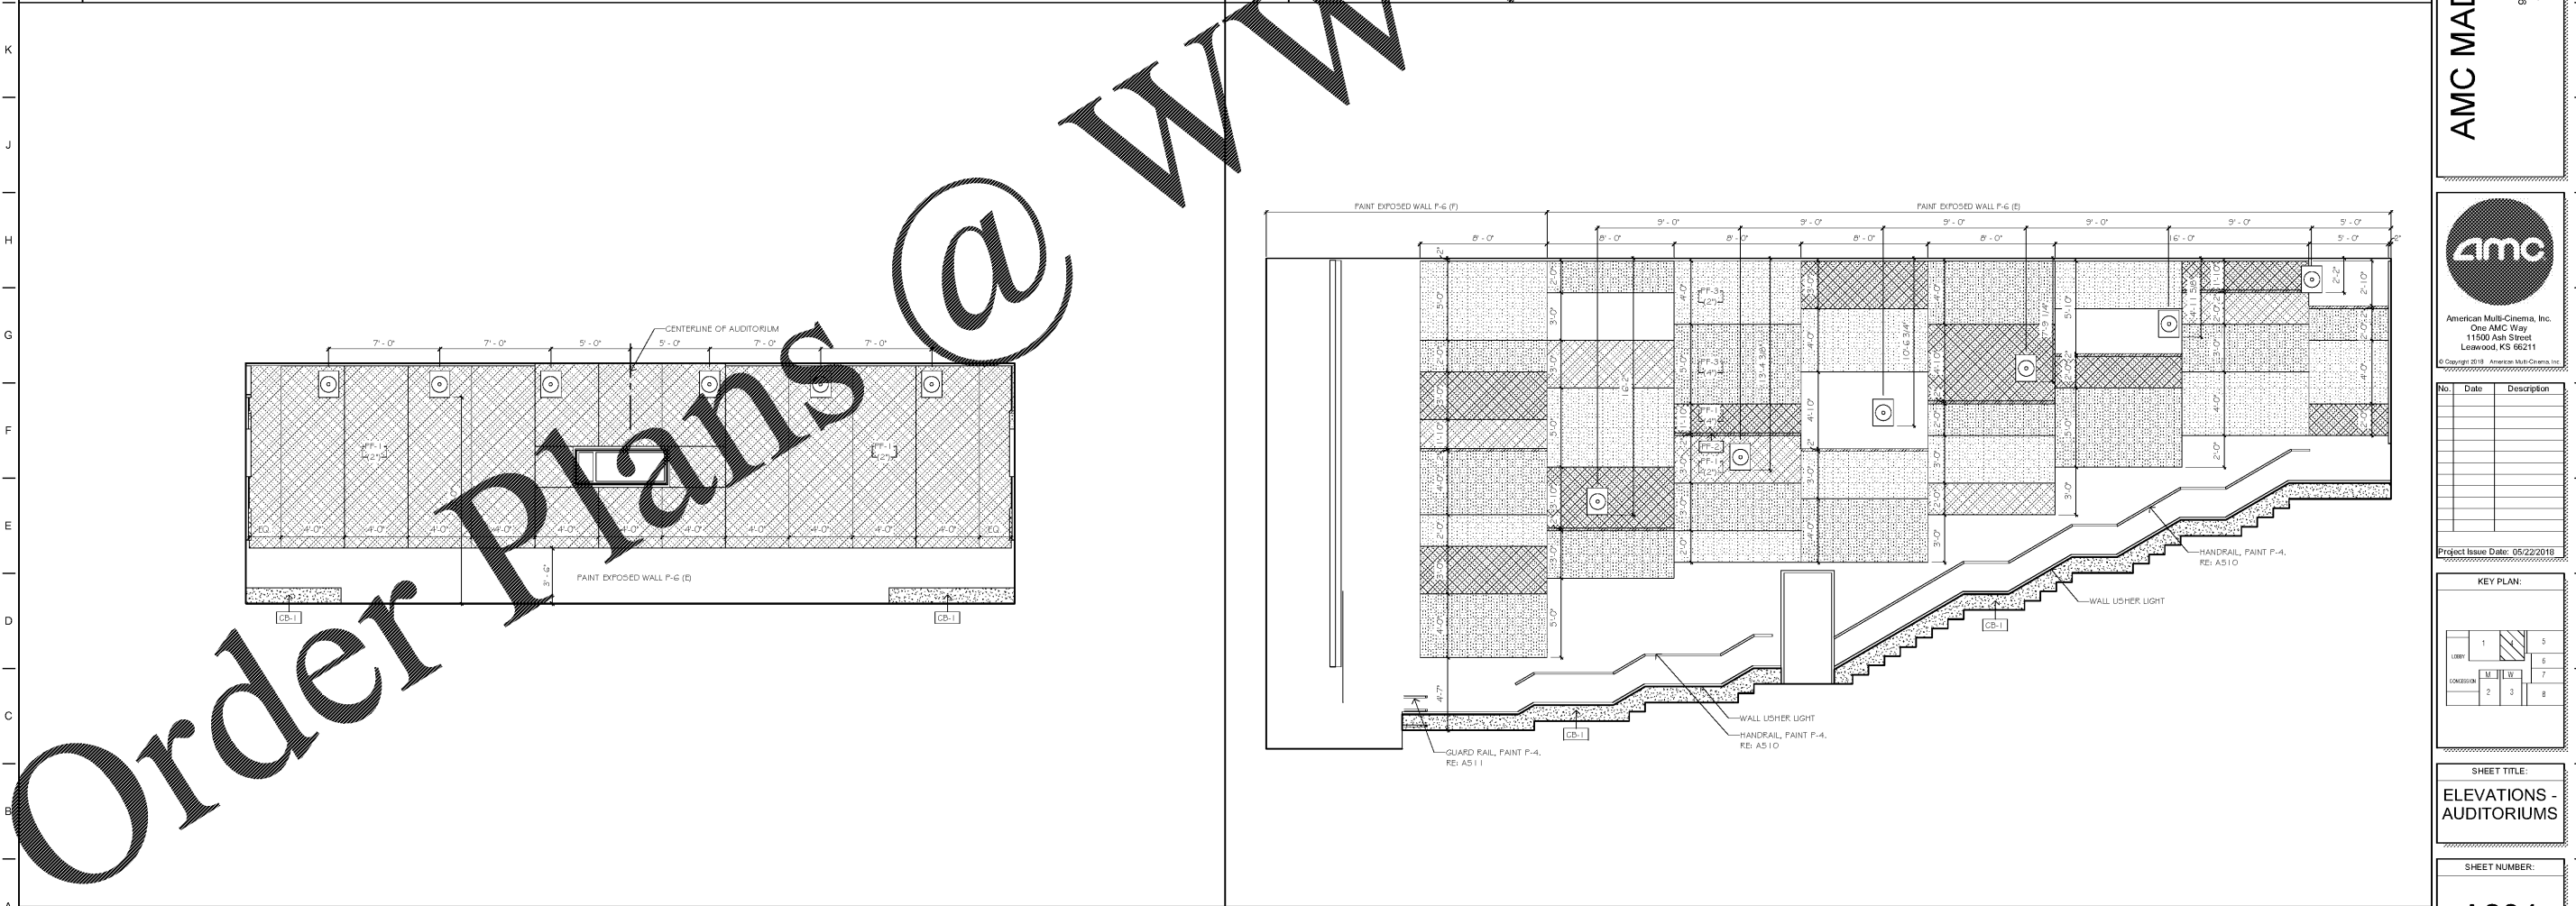

A1 AUDITORIUM #4 - PORT WALL ELEVATION
 A10 AUDITORIUM #4 - SIDEWALL ELEVATION
 1/4" = 1'-0"



SHEET LEGEND

GENERAL INFORMATION & SCOPE OF WORK
 EXTERIOR & INTERIOR DETAILS

FLOOR PLANS & CEILING PLANS
 EXTERIOR & INTERIOR ELEVATIONS
 BUILDING SECTIONS
 EXTERIOR & INTERIOR DETAILS
 ROOF SCHEDULES & ROOF DETAILS
 MECHANICAL, ELECTRICAL, PLUMBING
 AUDITORIUM LIGHT LINE SECTIONS

STRUCTURAL
 MECHANICAL
 ELECTRICAL
 PLUMBING
 WARDROBING DETAILS
 CASEWORK & EQUIPMENT
 PLANT AUDITORIUM

AMC MADISON YARDS 8

AMC NEW BUILD
 906 MEMORIAL DR SE
 ATLANTA, GA 30316



No.	Date	Description

Project Issue Date: 05/22/2018

KEY PLAN:

1	5
2	6
3	7
4	8

SHEET TITLE:
 ELEVATIONS - AUDITORIUMS

SHEET NUMBER:
 A234

Order Plans @ WWW.LDLINE.COM