




1 2 3 4 5 6 7 8 9 10 11 12 13 14 15 16 17 18 19

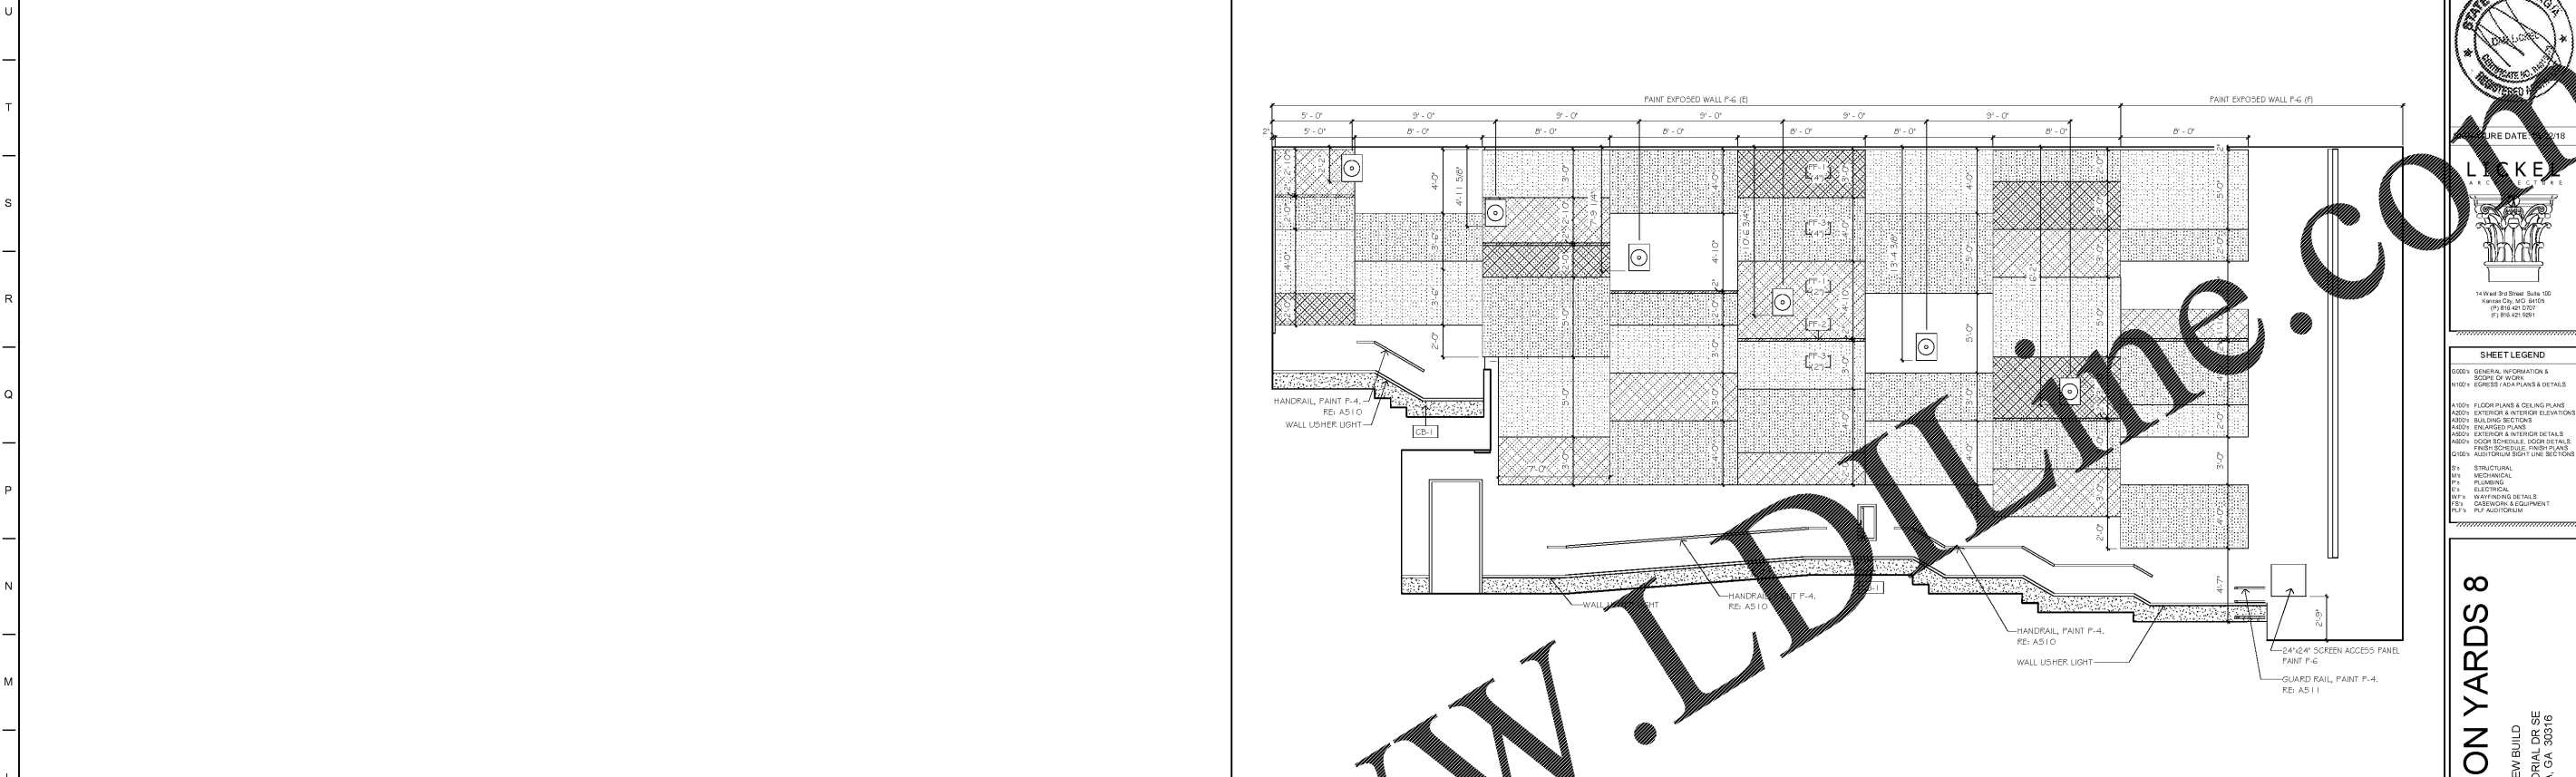


L1 NOT USED

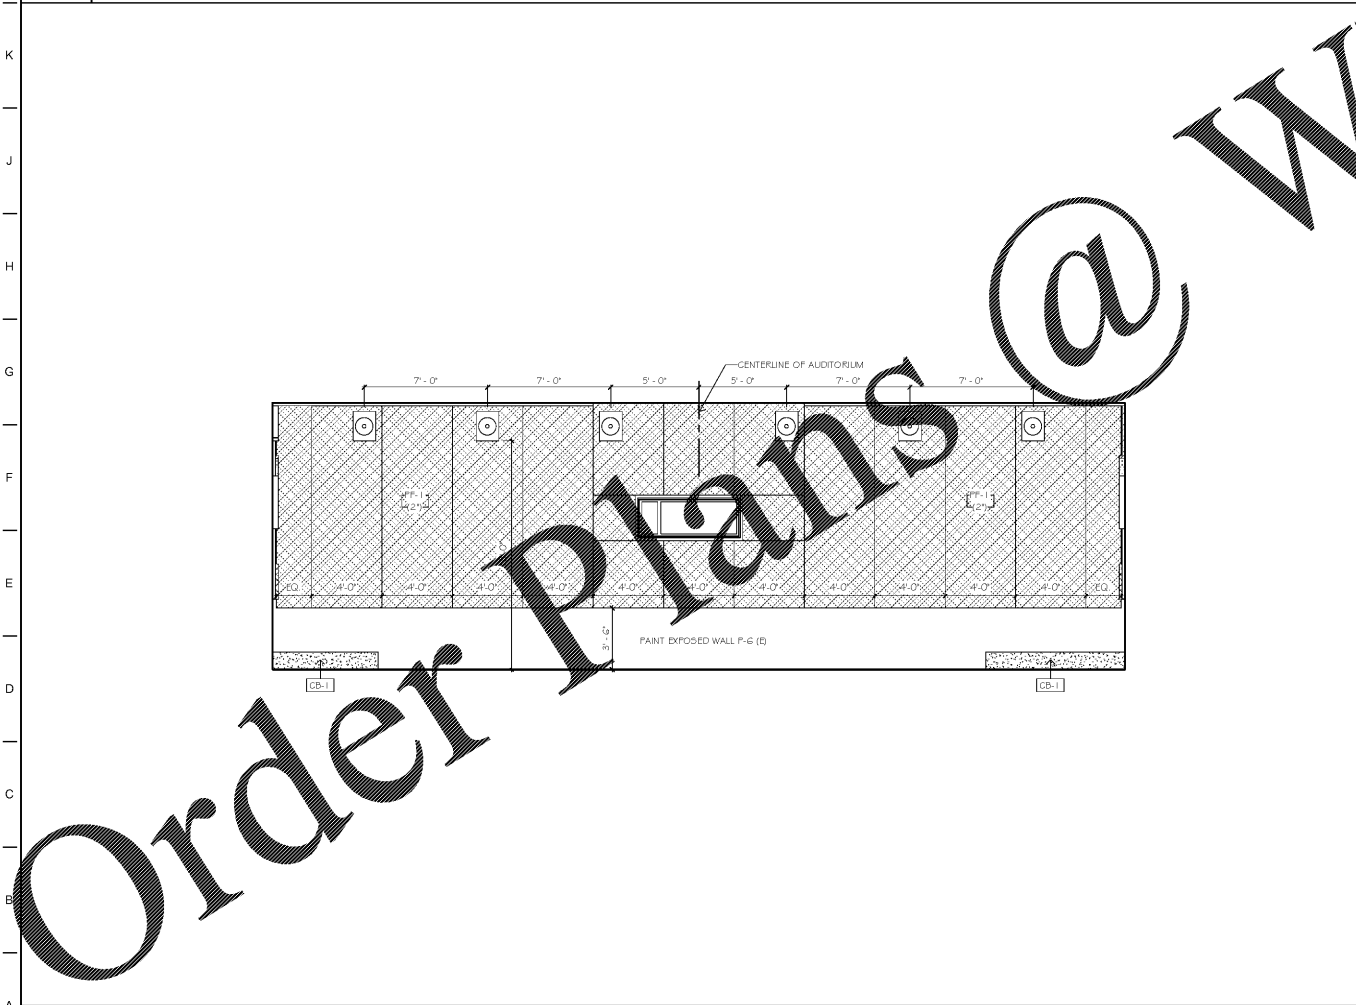


A1 AUDITORIUM #4 - PORT WALL ELEVATION
1/4" = 1'-0"

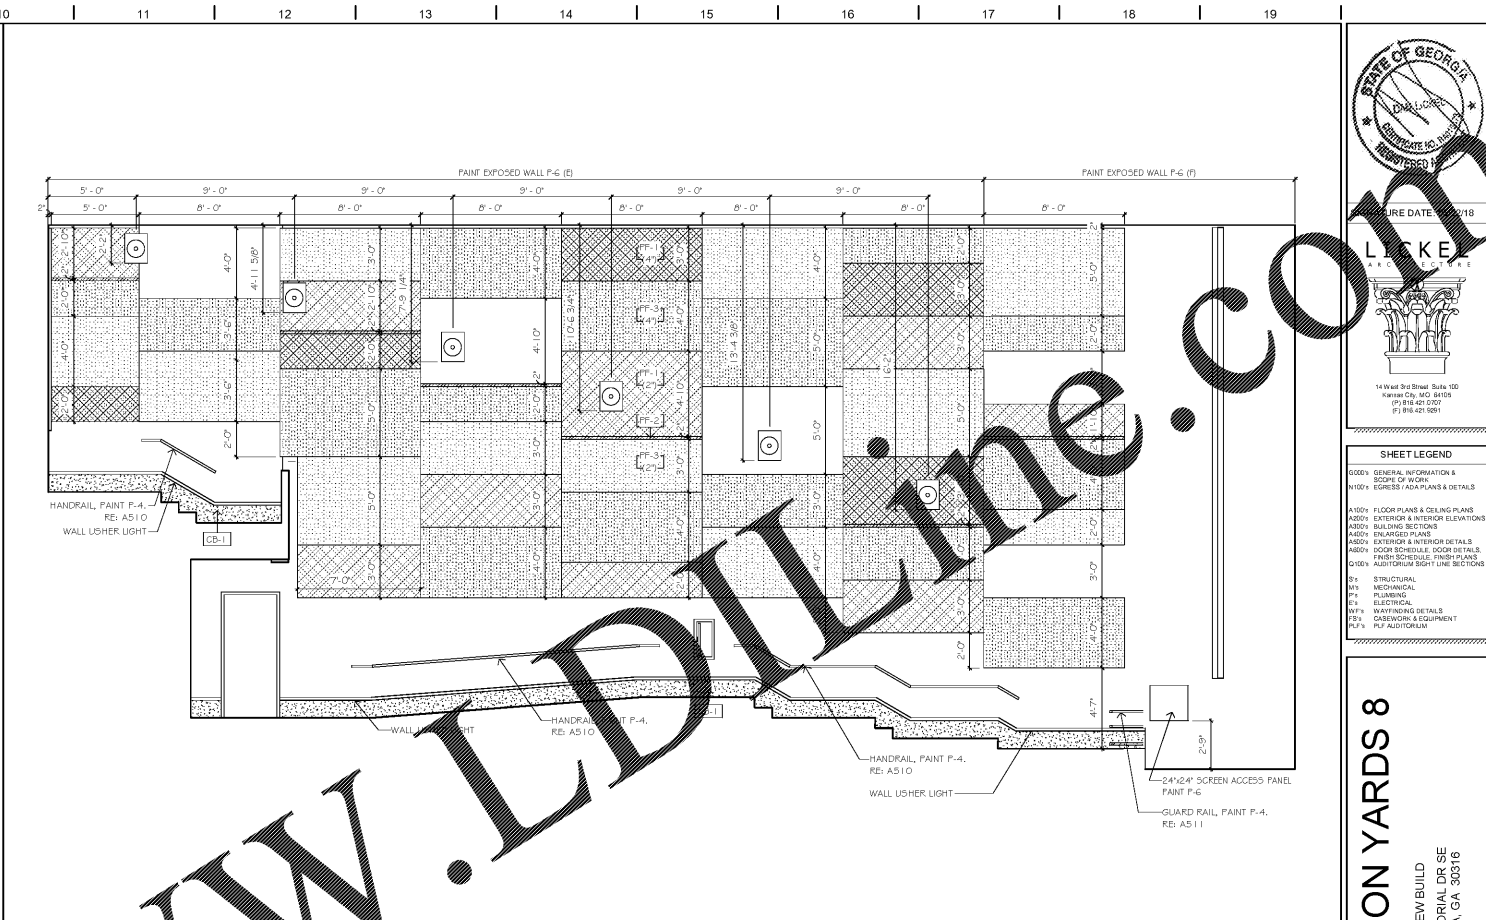

L10 AUDITORIUM #4 - SIDEWALL ELEVATION
1/4" = 1'-0"

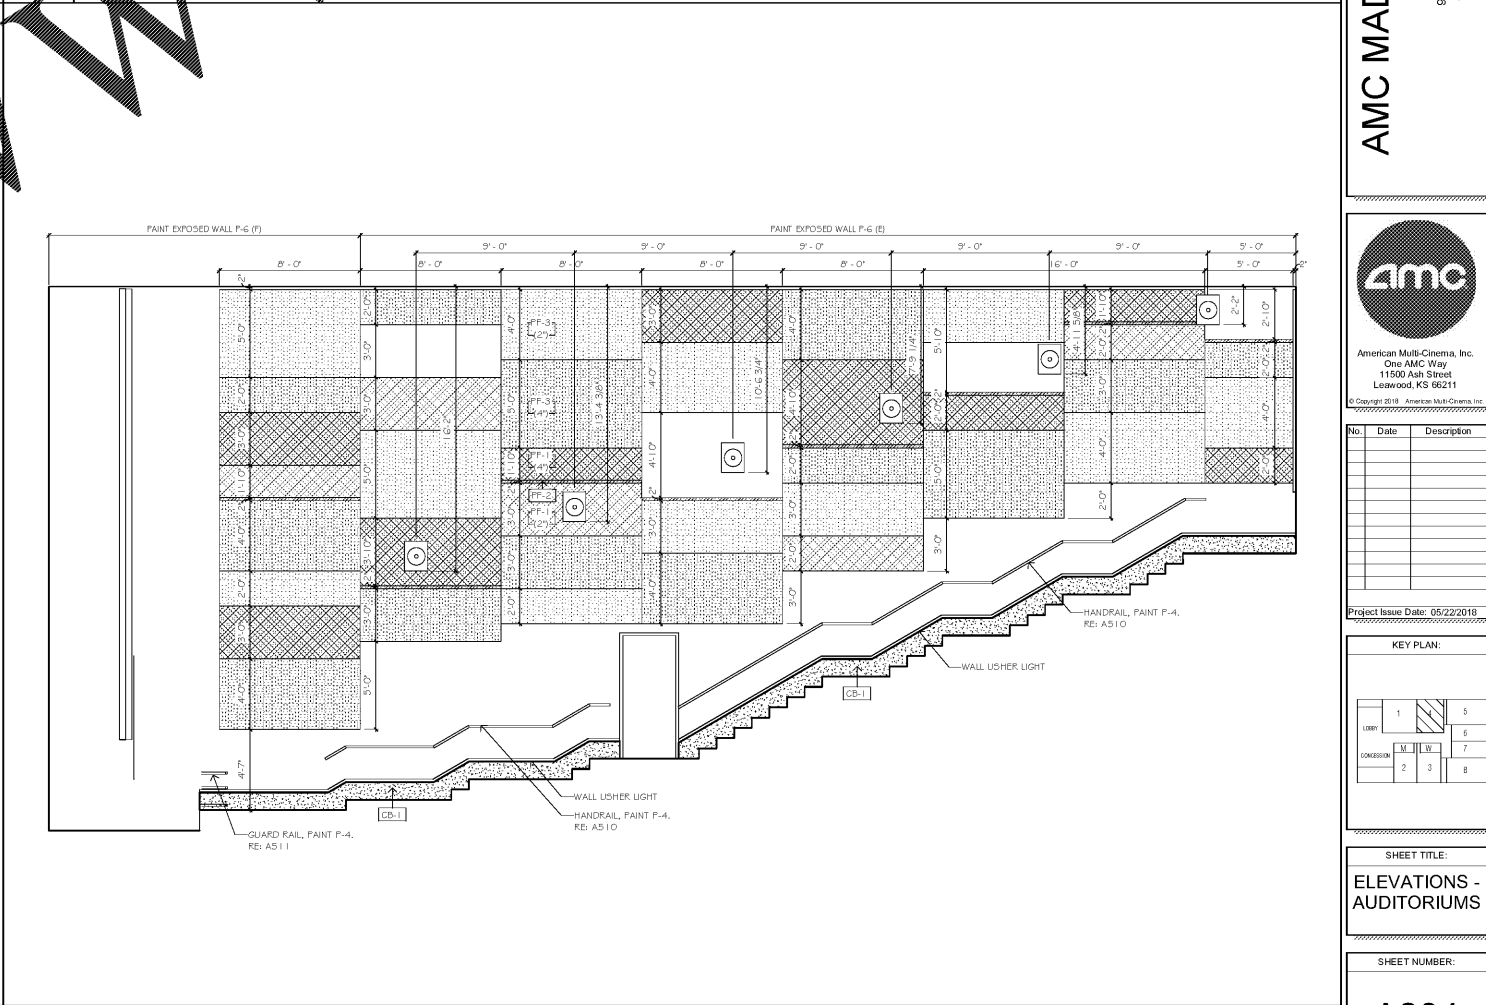

A10 AUDITORIUM #4 - SIDEWALL ELEVATION
1/4" = 1'-0"

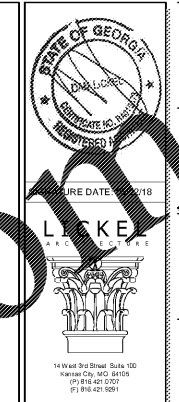

SHEET LEGEND

GENERAL INFORMATION & SCOPE OF WORK
 EXTERIOR & INTERIOR ELEVATIONS & DETAILS
 FLOOR PLANS & CEILING PLANS
 EXTERIOR & INTERIOR ELEVATIONS
 BUILDING SECTIONS
 EXTERIOR & INTERIOR DETAILS
 FLOOR SCHEDULES, ROOF DETAILS
 ROOF SCHEDULES, ROOF DETAILS
 AUDITORIUM LIGHT LINE SECTIONS

SYMBOLS:
 S STRUCTURAL
 M MECHANICAL
 P PLUMBING
 E ELECTRICAL
 W WARDROBING DETAILS
 F FURNITURE & EQUIPMENT
 A AUDITORIUM

AMC MADISON YARDS 8

AMC NEW BUILD
 906 MEMORIAL DR SE
 ATLANTA, GA 30316



No.	Date	Description

Project Issue Date: 05/22/2018

KEY PLAN:

1	5
2	6
3	7
4	8

SHEET TITLE:
 ELEVATIONS - AUDITORIUMS

SHEET NUMBER:
 A234

Order Plans @ www.LDOnline.com