



1 2 3 4 5 6 7 8 9 10 11 12 13 14 15 16 17 18 19

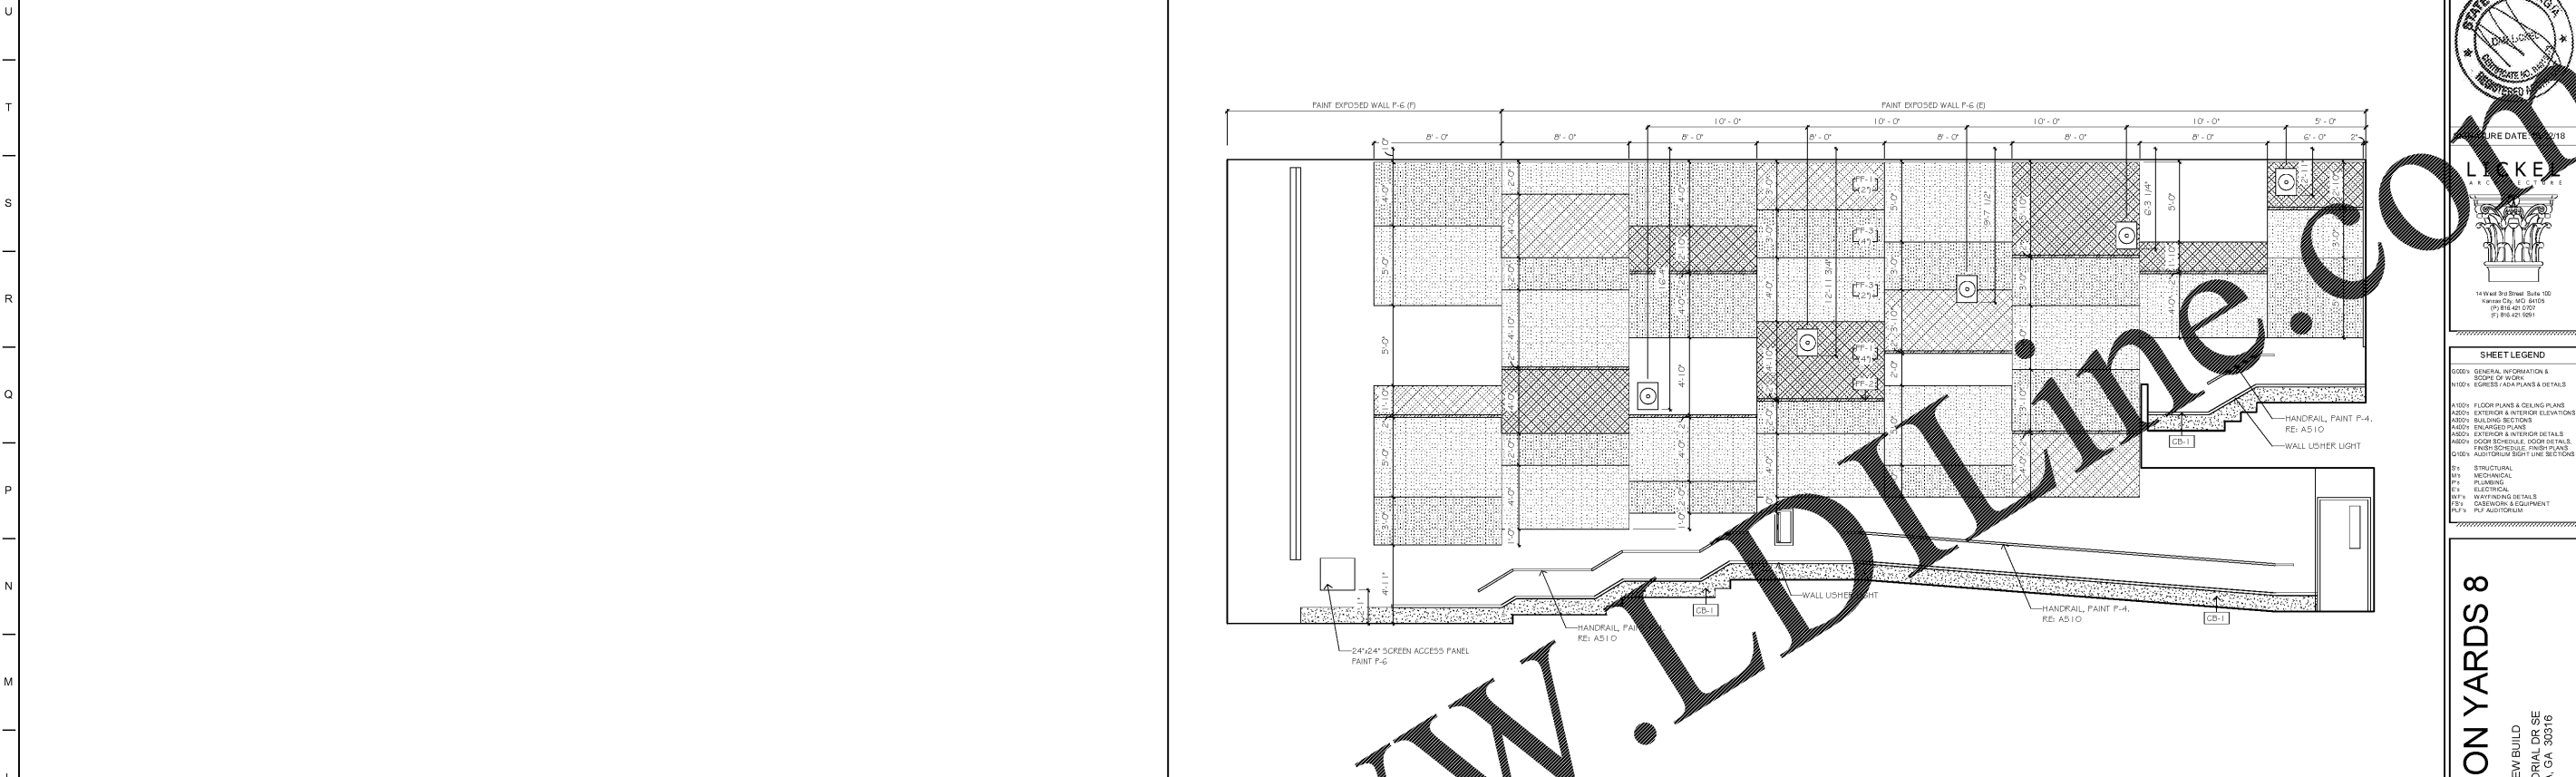


L1 NOT USED

L10 AUDITORIUM #5 - SIDEWALL ELEVATION

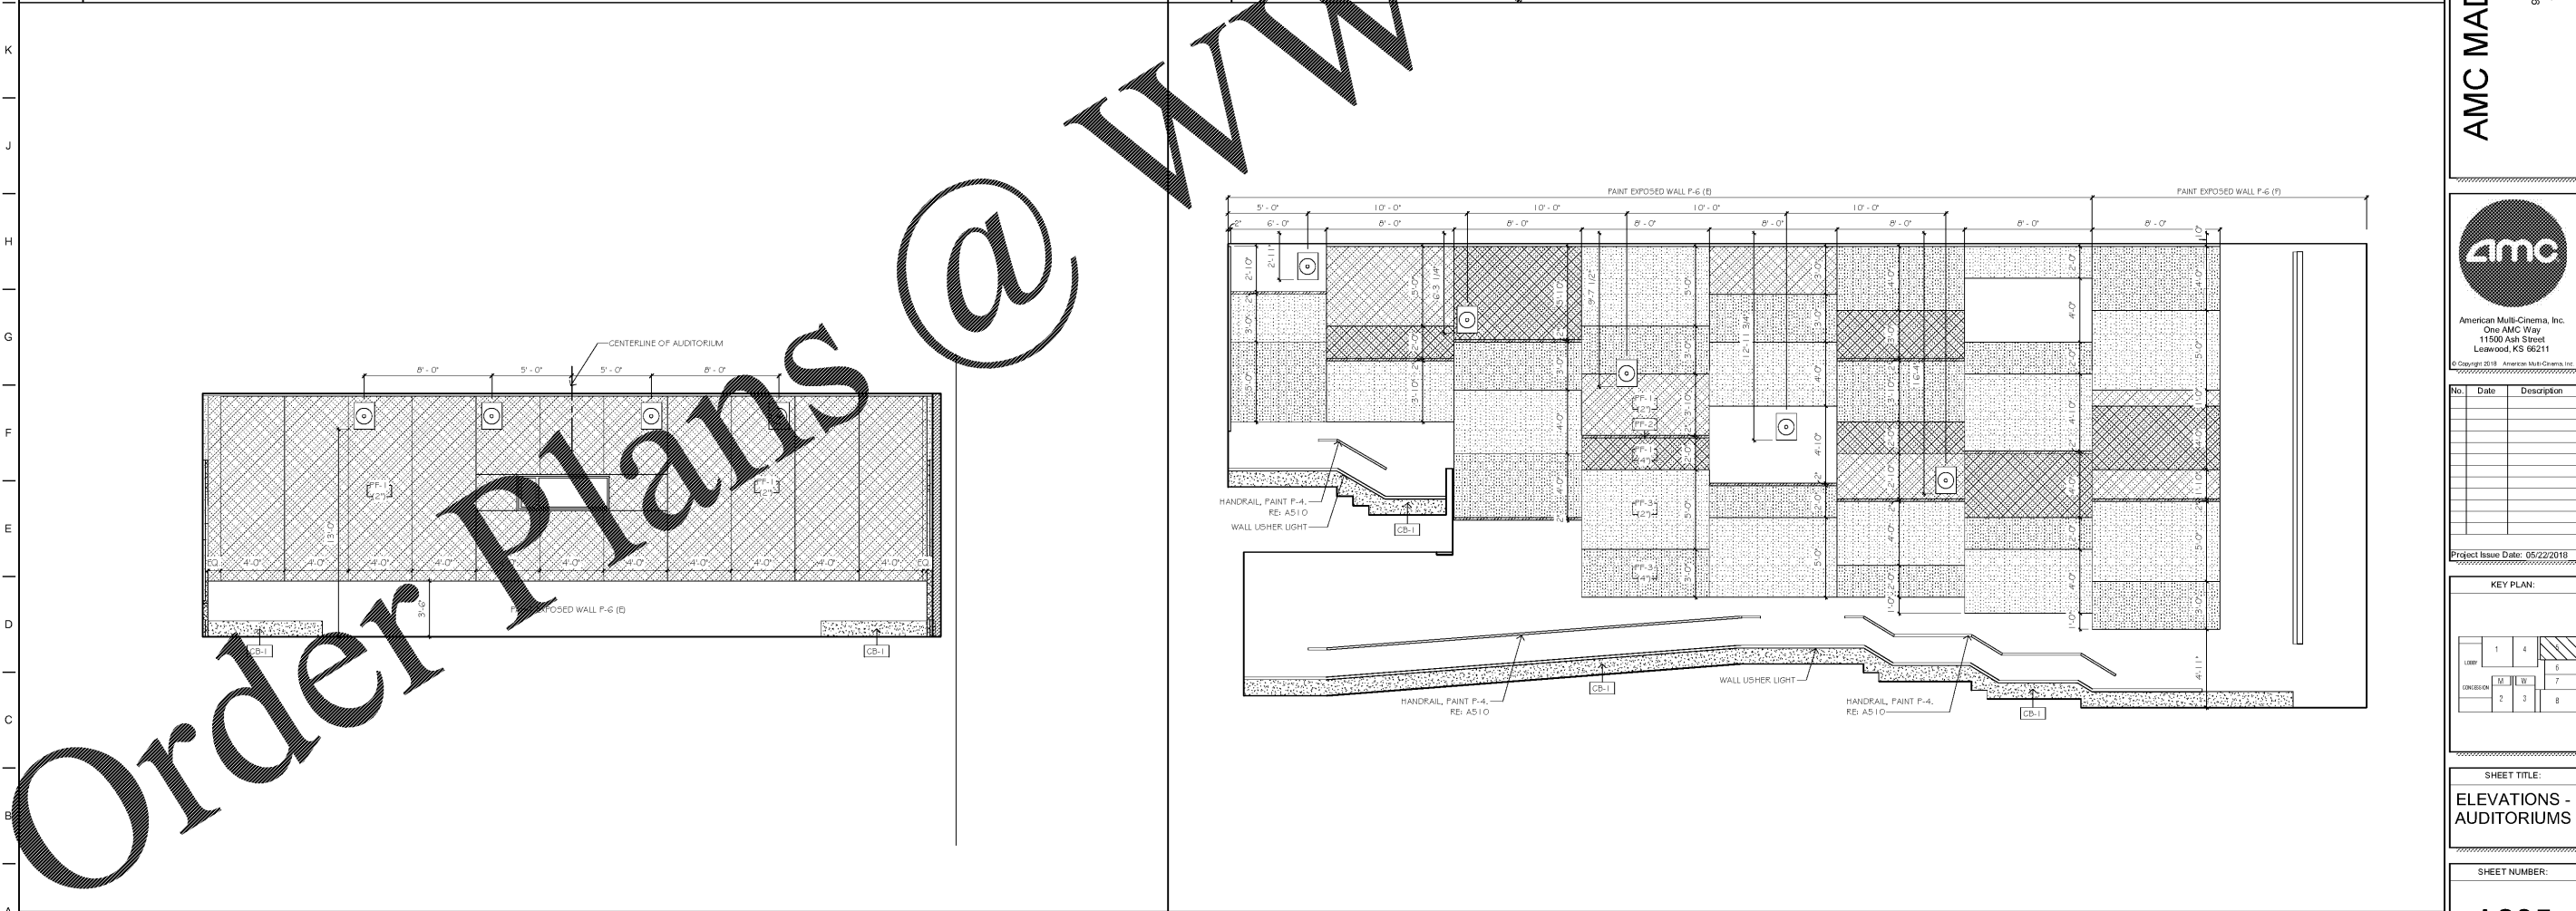

A1 AUDITORIUM #5 - PORT WALL ELEVATION

A10 AUDITORIUM #5 - SIDEWALL ELEVATION

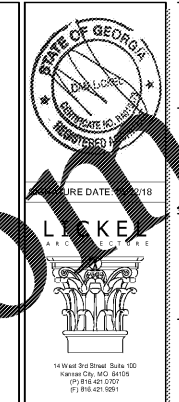

**SHEET LEGEND**

GENERAL INFORMATION & SCOPE OF WORK  
 EXTERIOR & INTERIOR DETAILS  
 FLOOR PLANS & CEILING PLANS  
 EXTERIOR & INTERIOR ELEVATIONS  
 BUILDING SECTIONS  
 FINISHED PLANS  
 EXTERIOR & INTERIOR DETAILS  
 FLOOR SCHEDULES, DOOR SCHEDULES  
 WINDOW SCHEDULES, FINISHES  
 AUDITORIUM LIGHT LINE SECTIONS

SYMBOLS:  
 S STRUCTURAL  
 M MECHANICAL  
 P PLUMBING  
 E ELECTRICAL  
 W WARDROBING DETAILS  
 F FURNITURE & EQUIPMENT  
 A AUDITORIUM

**AMC MADISON YARDS 8**

AMC NEW BUILD  
 906 MEMORIAL DR SE  
 ATLANTA, GA 30316



No.	Date	Description

Project Issue Date: 05/22/2018

**KEY PLAN:**

1	4	5
2	3	7
6	8	

SHEET TITLE:  
**ELEVATIONS - AUDITORIUMS**

SHEET NUMBER:  
**A235**

1 2 3 4 5 6 7 8 9 10 11 12 13 14 15 16 17 18 19