



1 2 3 4 5 6 7 8 9 10 11 12 13 14 15 16 17 18 19

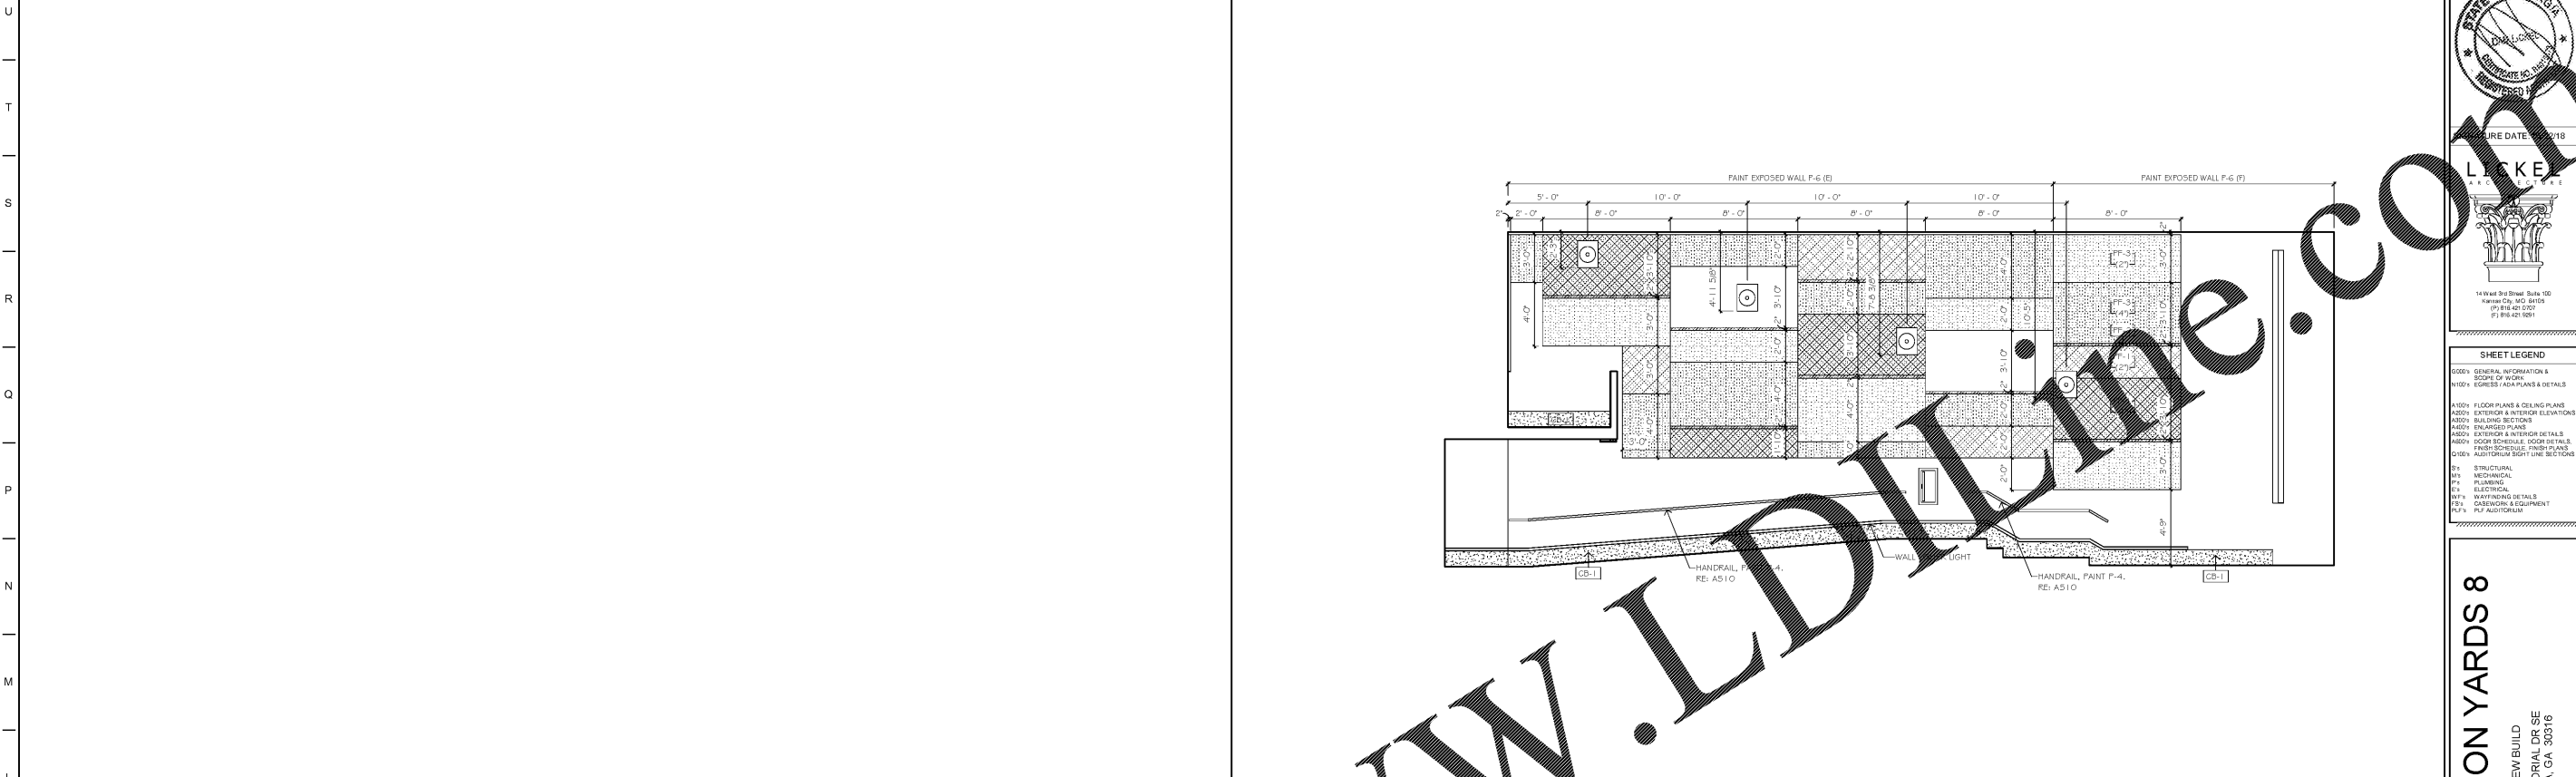

L1 NOT USED

L10 AUDITORIUM #7 - SIDE WALL ELEVATION

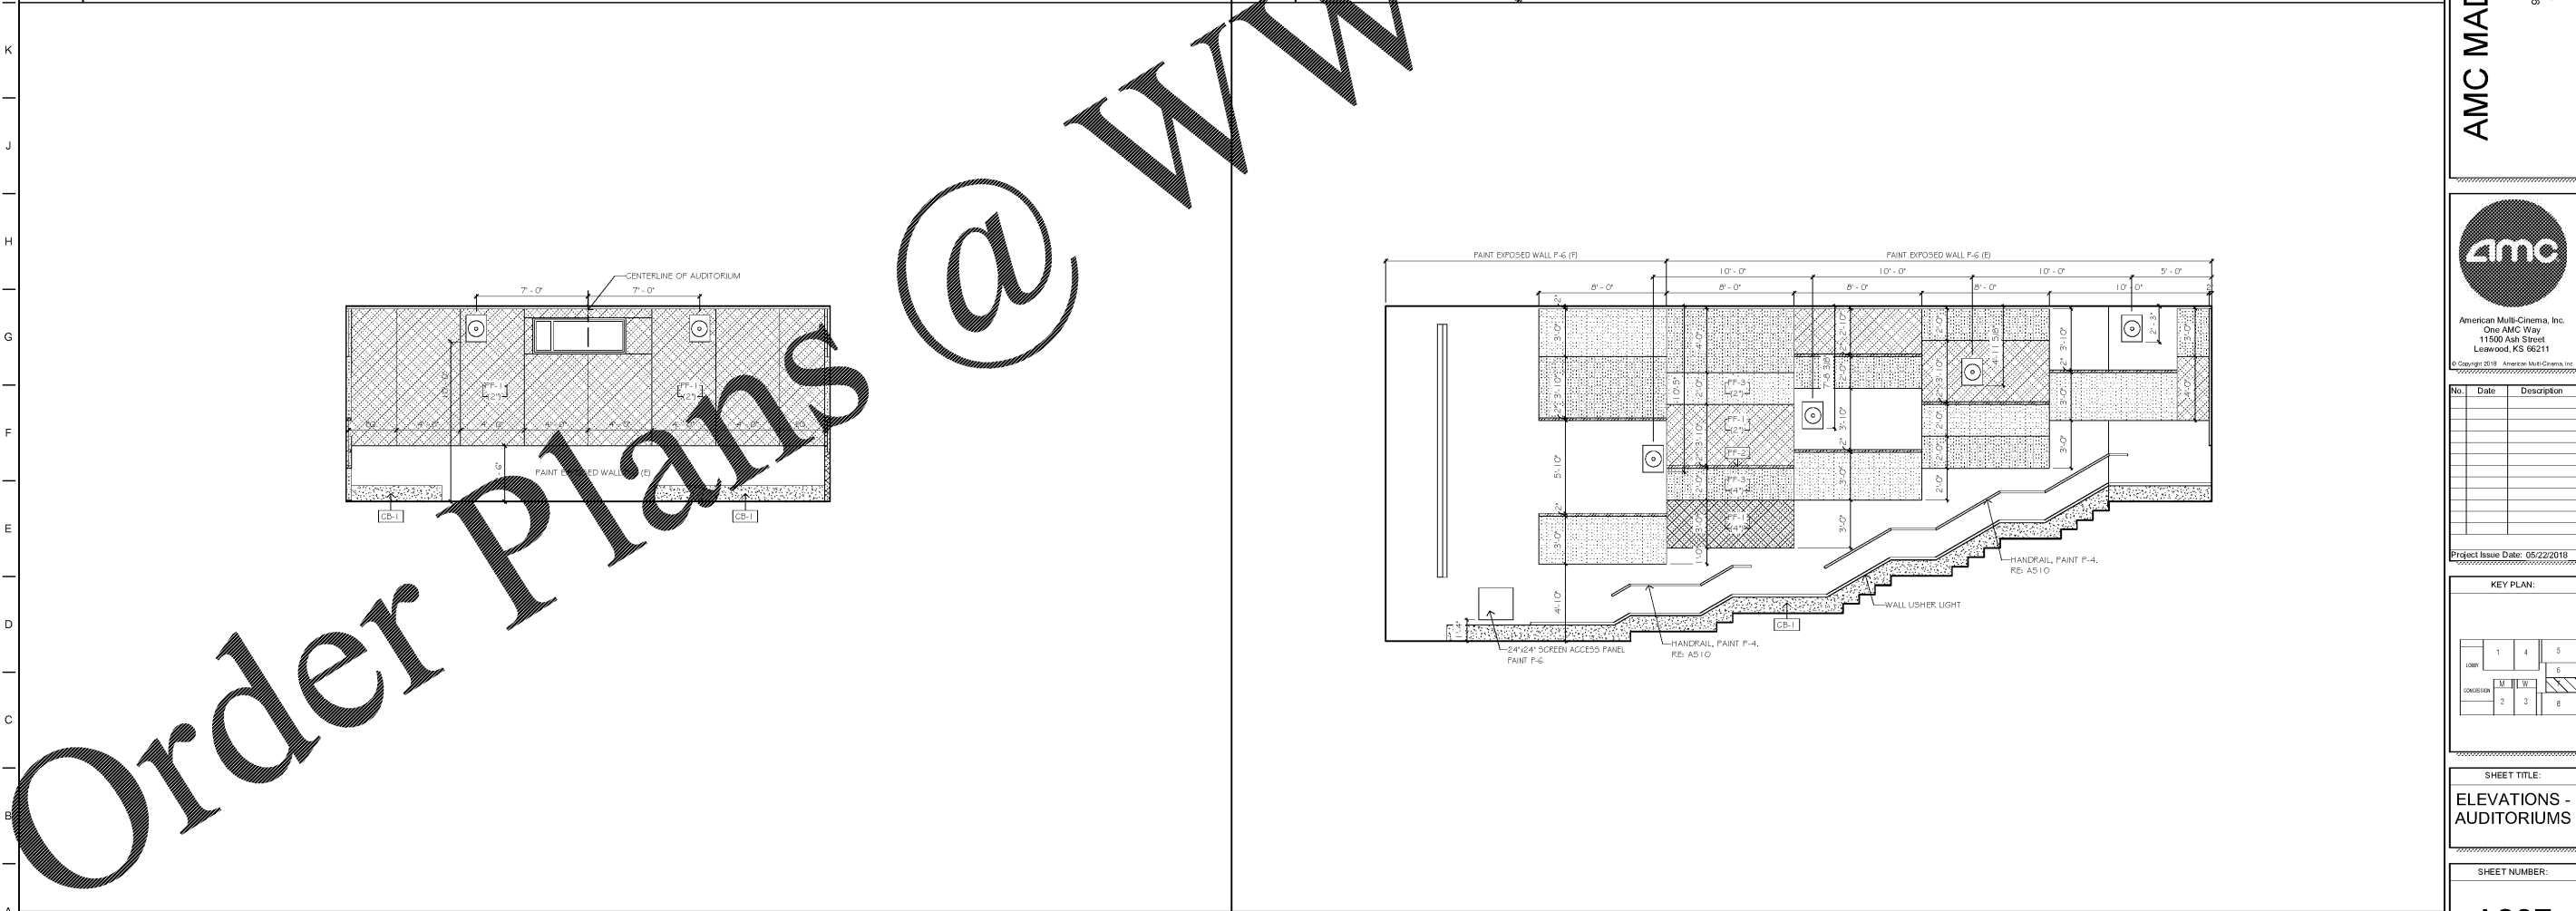

A1 AUDITORIUM #7 - PORT WALL ELEVATION

A10 AUDITORIUM #7 - SIDEWALL ELEVATION



SHEET LEGEND

GENERAL INFORMATION & SCOPE OF WORK

NOTES: EGRESS AREA PLANS & DETAILS

A100: FLOOR PLANS & CEILING PLANS

A200: EXTERIOR & INTERIOR ELEVATIONS

A300: BUILDING SECTIONS

A400: EXTERIOR & INTERIOR DETAILS

A500: FLOOR SCHEDULES, SCORING DETAILS

A600: ROOF SCHEDULES, ROOF DETAILS

A700: AUDITORIUM LIGHT LINE SECTIONS

ST: STRUCTURAL

ME: MECHANICAL

PE: ELECTRICAL

PL: PLUMBING

WT: WARDING DETAILS

FE: CASEWORK & EQUIPMENT

PLT: PLT AUDITORIUM

AMC MADISON YARDS 8

AMC NEW BUILD
905 MEMORIAL DR SE
ATLANTA, GA 30316



No.	Date	Description

Project Issue Date: 05/22/2018

KEY PLAN:

1	4	5
2	3	6
7	8	

CONCRETE

SHEET TITLE:
ELEVATIONS - AUDITORIUMS

SHEET NUMBER:
A237

1 2 3 4 5 6 7 8 9 10 11 12 13 14 15 16 17 18 19

Order Plans @ WWW.LDLINE.COM