



1 2 3 4 5 6 7 8 9 10 11 12 13 14 15 16 17 18 19

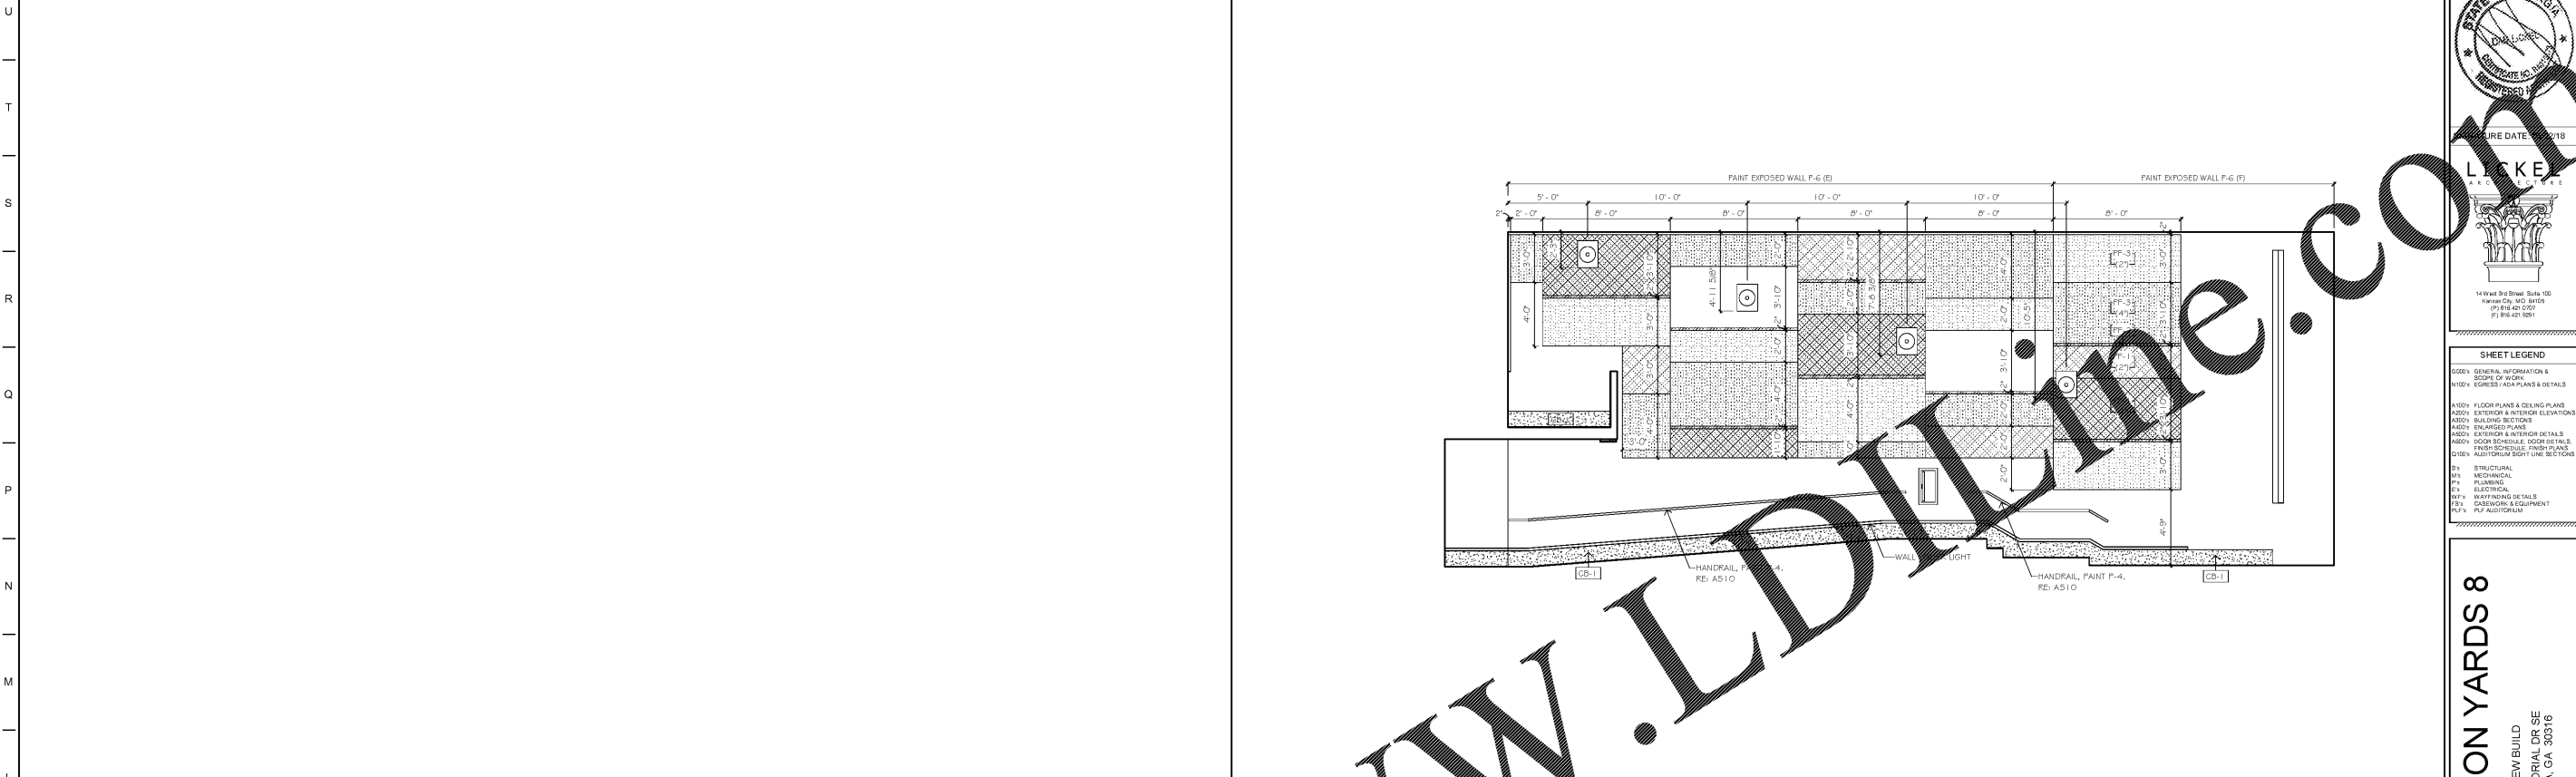

L1 NOT USED
L10 AUDITORIUM #7 - SIDEWALL ELEVATION
1/4" = 1'-0"

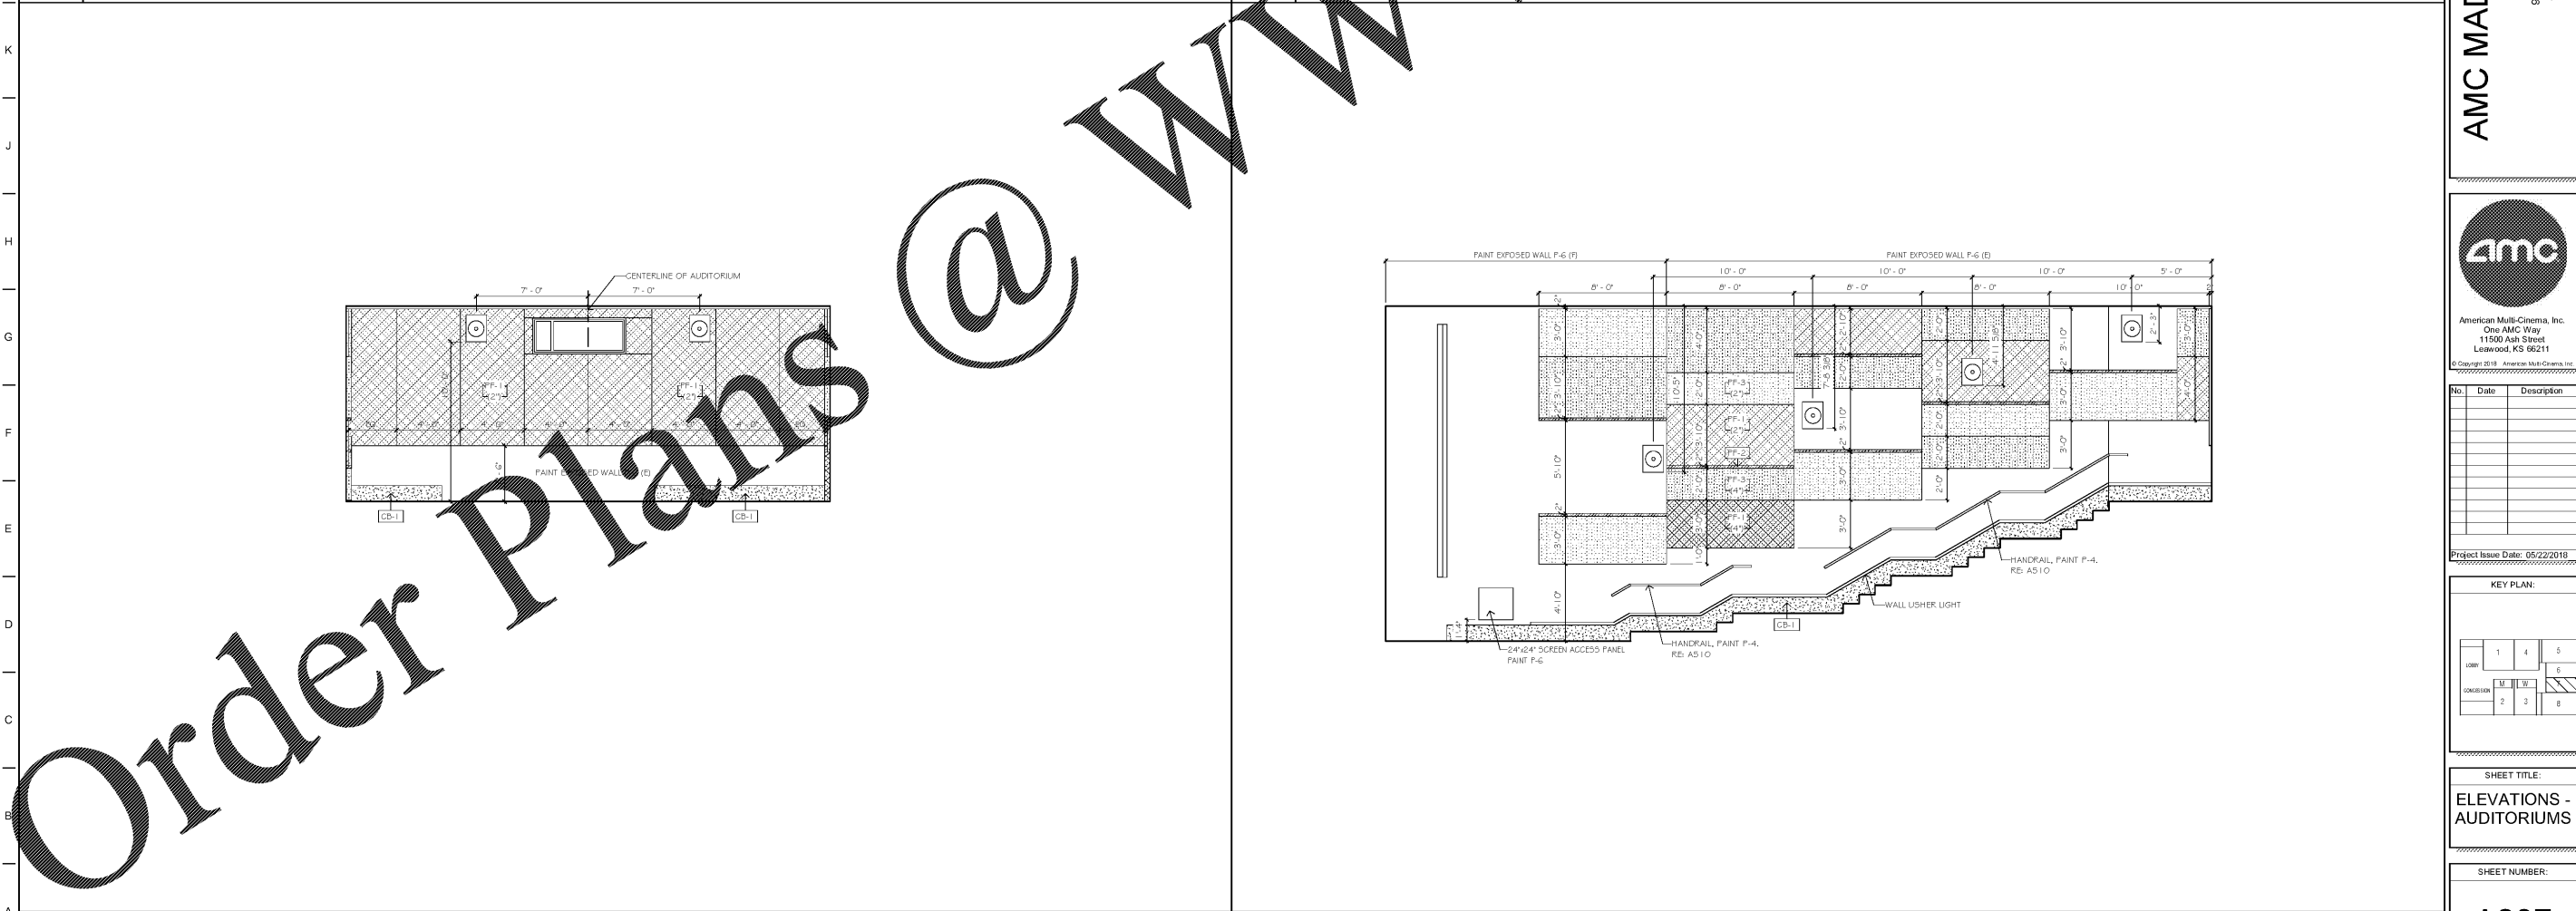

A1 AUDITORIUM #7 - PORT WALL ELEVATION
A10 AUDITORIUM #7 - SIDEWALL ELEVATION
1/4" = 1'-0"



SHEET LEGEND

GENERAL INFORMATION & SCOPE OF WORK
 NOTES: EGRESS AREA PLANS & DETAILS
 A100: FLOOR PLANS & CEILING PLANS
 A200: EXTERIOR & INTERIOR ELEVATIONS
 A300: BUILDING SECTIONS
 A400: EXTERIOR & INTERIOR DETAILS
 A500: EXTERIOR & INTERIOR DETAILS
 A600: FLOOR SCHEDULES, DOOR SCHEDULES
 A700: WINDOW SCHEDULES, FINISH SCHEDULES
 A800: AUDITORIUM LIGHT LINE SECTIONS
 S1: STRUCTURAL
 M: MECHANICAL
 P: PLUMBING
 E: ELECTRICAL
 W: WARDROBING DETAILS
 F: FIXTURES & EQUIPMENT
 A: AUDITORIUM

AMC MADISON YARDS 8

AMC NEW BUILD
 905 MEMORIAL DR SE
 ATLANTA, GA 30316



No.	Date	Description

Project Issue Date: 05/22/2018

KEY PLAN:

1	4	5
2	3	6
7	8	

CONCRETE

SHEET TITLE:
ELEVATIONS - AUDITORIUMS

SHEET NUMBER:
A237

Order Plans @ WWW.LDLINE.COM