



1 2 3 4 5 6 7 8 9 10 11 12 13 14 15 16 17 18 19

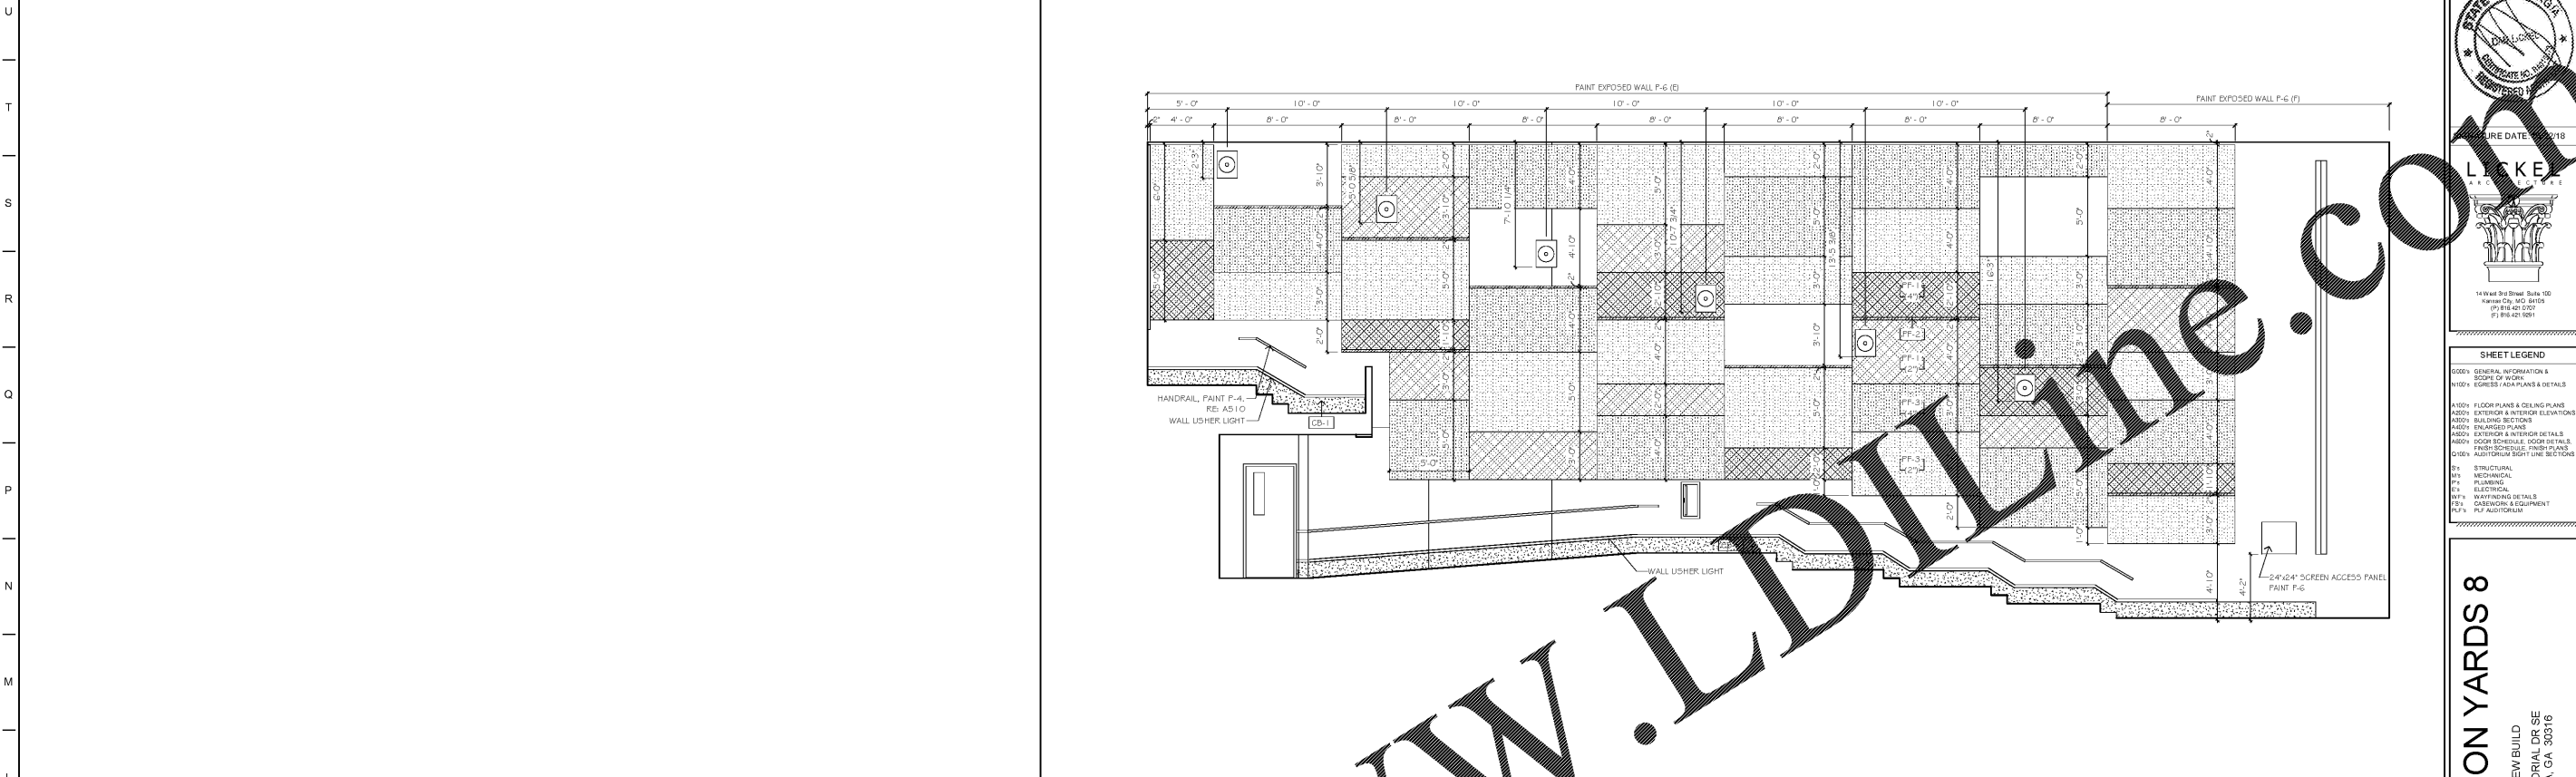

L1 NOT USED  
 L9 AUDITORIUM #8 - SIDEWALL ELEVATION  
 1/4" = 1'-0"

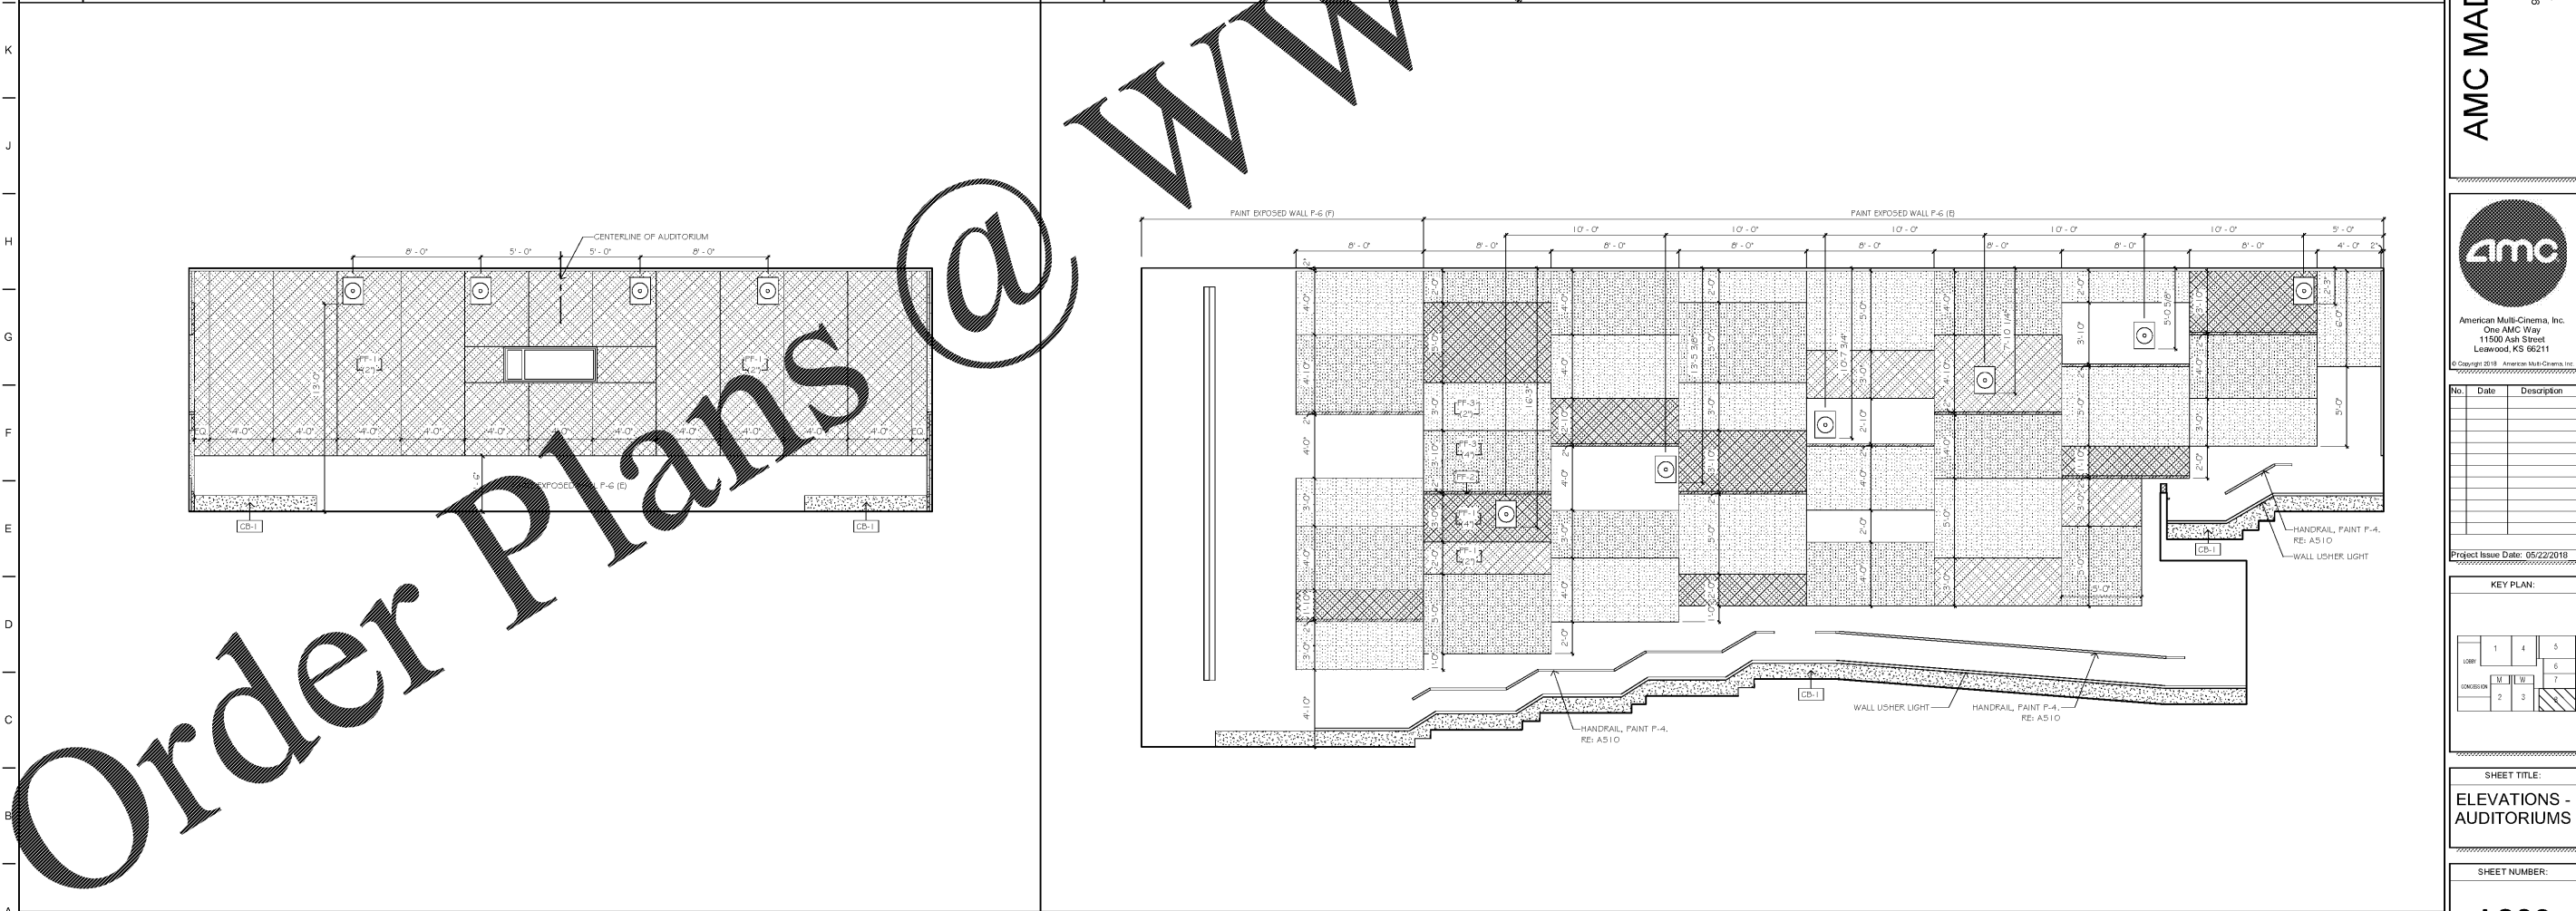

A1 AUDITORIUM #8 - PORT WALL ELEVATION  
 A9 AUDITORIUM #8 - SIDEWALL ELEVATION  
 1/4" = 1'-0"



**SHEET LEGEND**

GENERAL INFORMATION & SCOPE OF WORK  
 EXTERIOR & INTERIOR ELEVATIONS & DETAILS  
 FLOOR PLANS & CEILING PLANS  
 EXTERIOR & INTERIOR ELEVATIONS  
 BUILDING SECTIONS  
 EXTERIOR & INTERIOR DETAILS  
 FLOOR SCHEDULES, DOOR SCHEDULES  
 WINDOW SCHEDULES, FINISH SCHEDULES  
 AUDITORIUM LIGHT LINE SECTIONS

SYMBOLS:  
 S STRUCTURAL  
 M MECHANICAL  
 P PLUMBING  
 E ELECTRICAL  
 W WARDROBING DETAILS  
 F FURNITURE & EQUIPMENT  
 A AUDITORIUM

**AMC MADISON YARDS 8**

AMC NEW BUILD  
 906 MEMORIAL DR SE  
 ATLANTA, GA 30316



No.	Date	Description

**KEY PLAN:**

1	4	5
2	6	7
3	8	9

**SHEET TITLE:**  
 ELEVATIONS - AUDITORIUMS

**SHEET NUMBER:**  
 A238

Order Plans @

WWW.LDLINE.COM