



N1 BUILDING SECTION
1/8" = 1'-0"

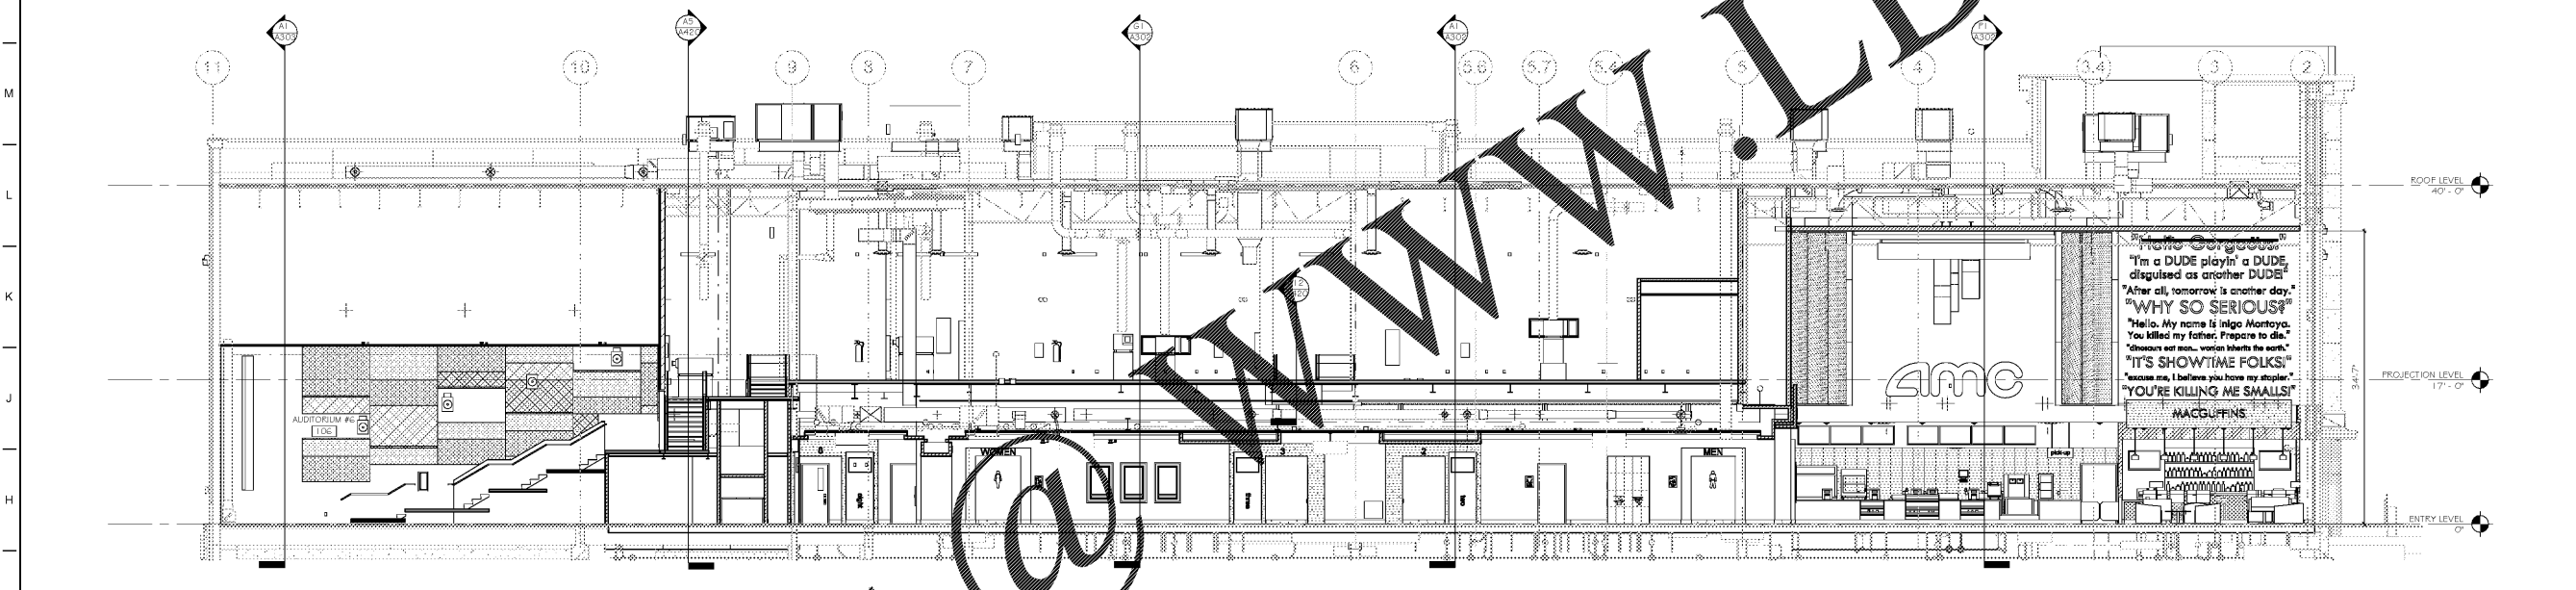

G1 BUILDING SECTION
1/8" = 1'-0"

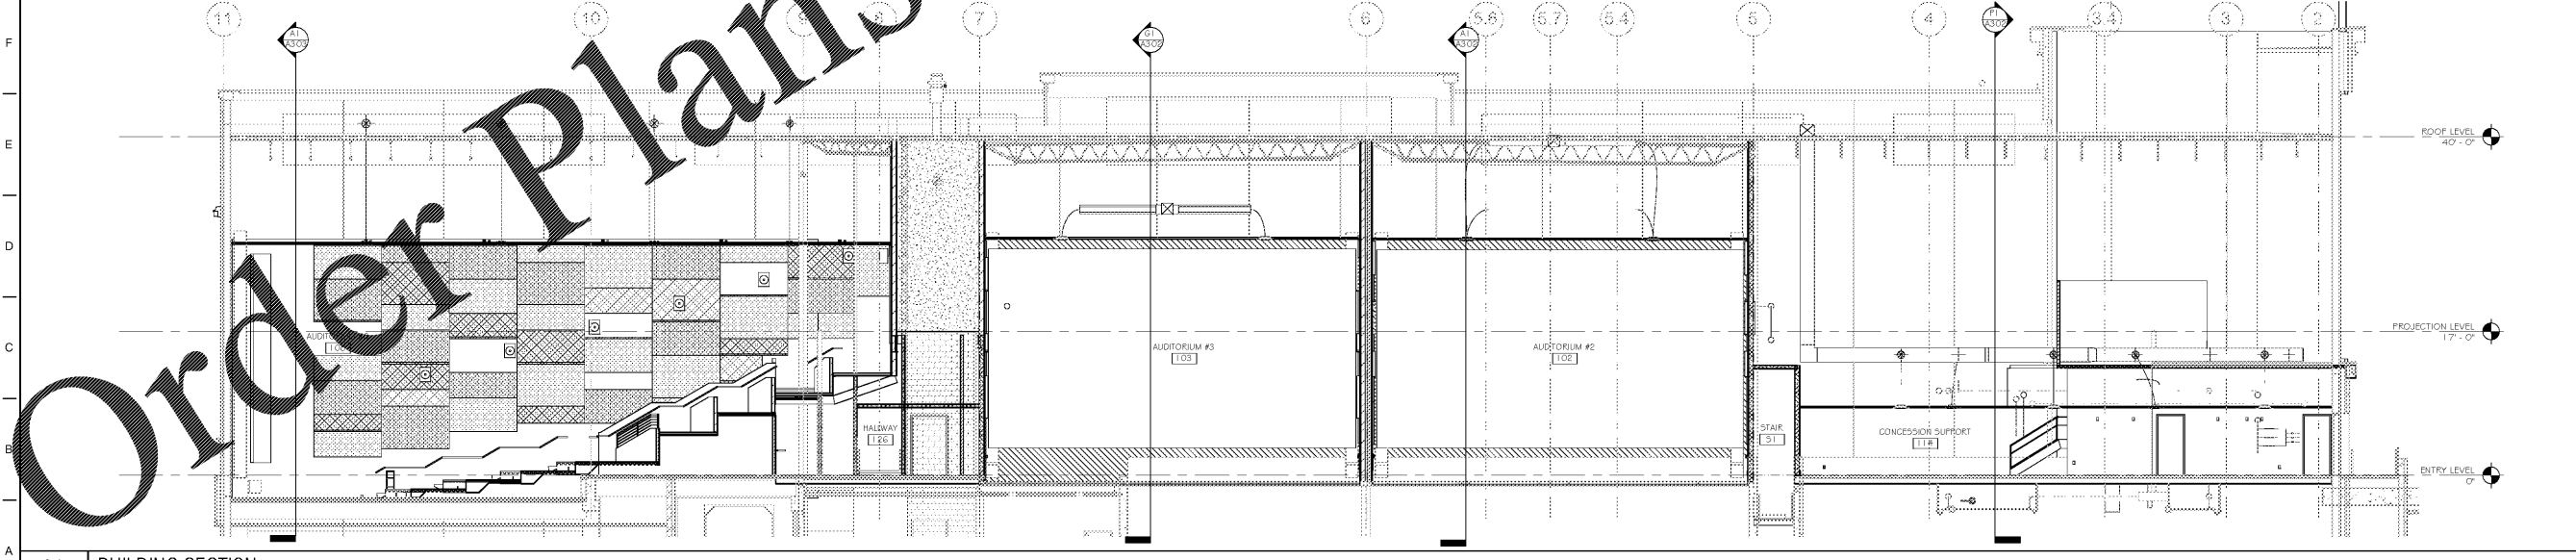

A1 BUILDING SECTION
1/8" = 1'-0"



SHEET LEGEND

GENERAL INFORMATION & SCOPE OF WORK

EXTERIOR & INTERIOR ELEVATIONS

FLOOR PLANS & CEILING PLANS

EXTERIOR & INTERIOR ELEVATIONS

BUILDING SECTIONS

MECHANICAL

ELECTRICAL

PLUMBING

WARRANTY DETAILS

CABINETRY & EQUIPMENT

PLANT AUDITORIUM

AMC MADISON YARDS 8

AMC NEW BUILD
806 MEMORIAL DR SE
ATLANTA, GA 30316



No.	Date	Description

Project Issue Date: 05/22/2018

KEY PLAN:

1	4	5
2	6	7
3	8	

SHEET TITLE:
BUILDING SECTIONS

SHEET NUMBER:
A301

Order Plans @ www.ldline.com