



P1 BUILDING SECTION
1/8" = 1'-0"

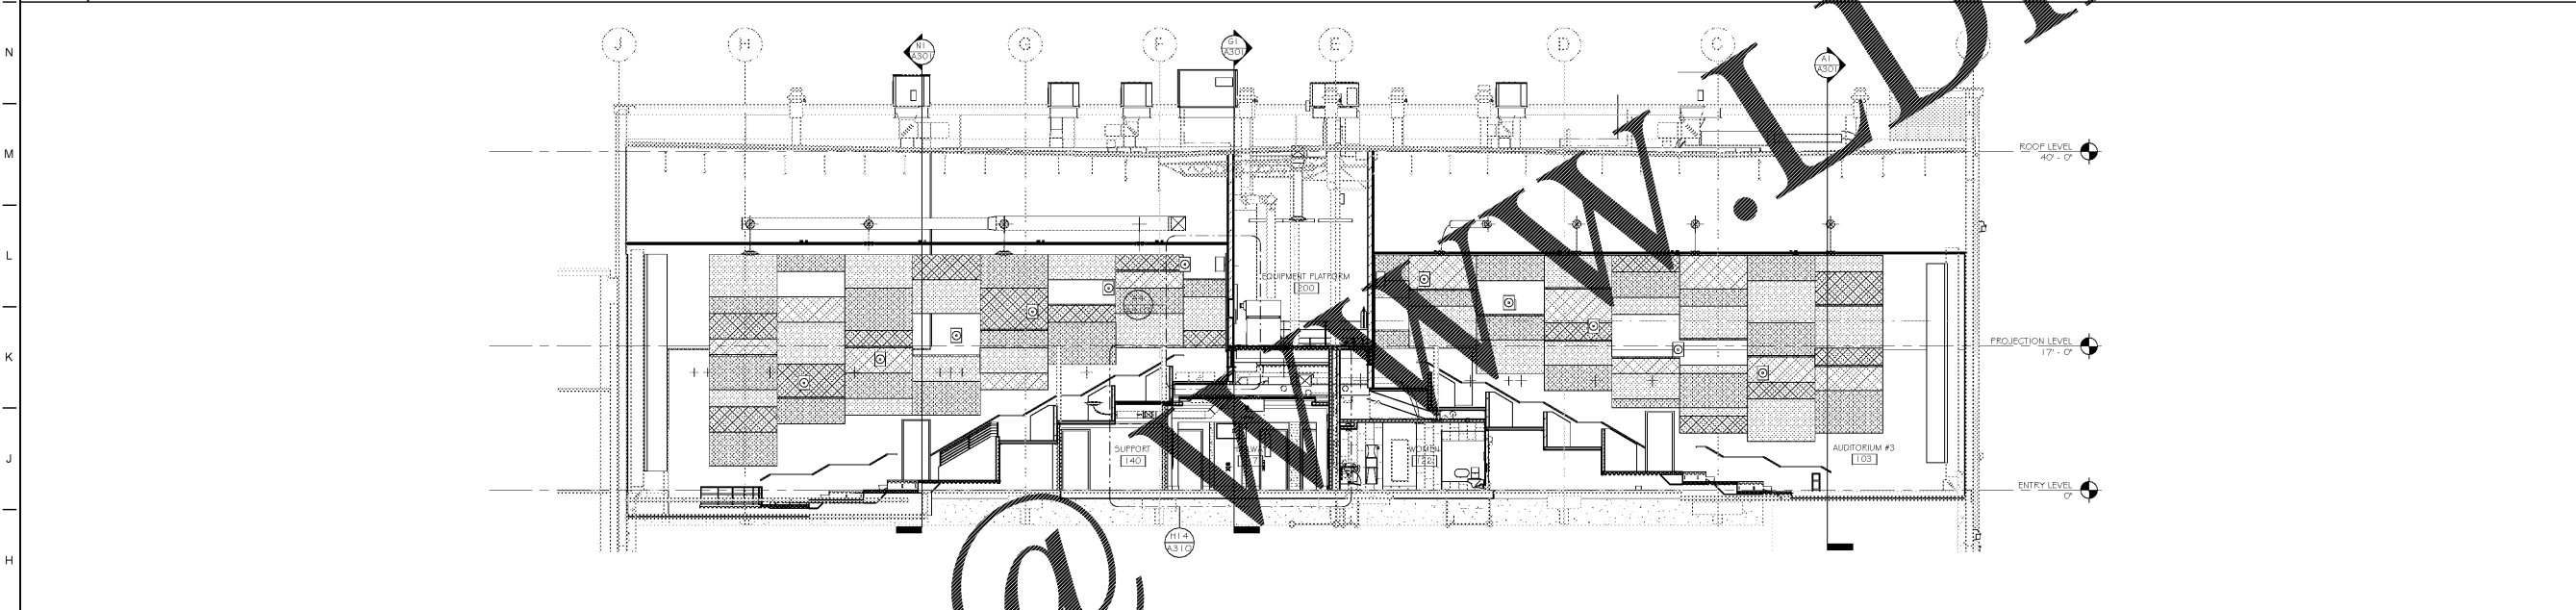

G1 BUILDING SECTION
1/8" = 1'-0"

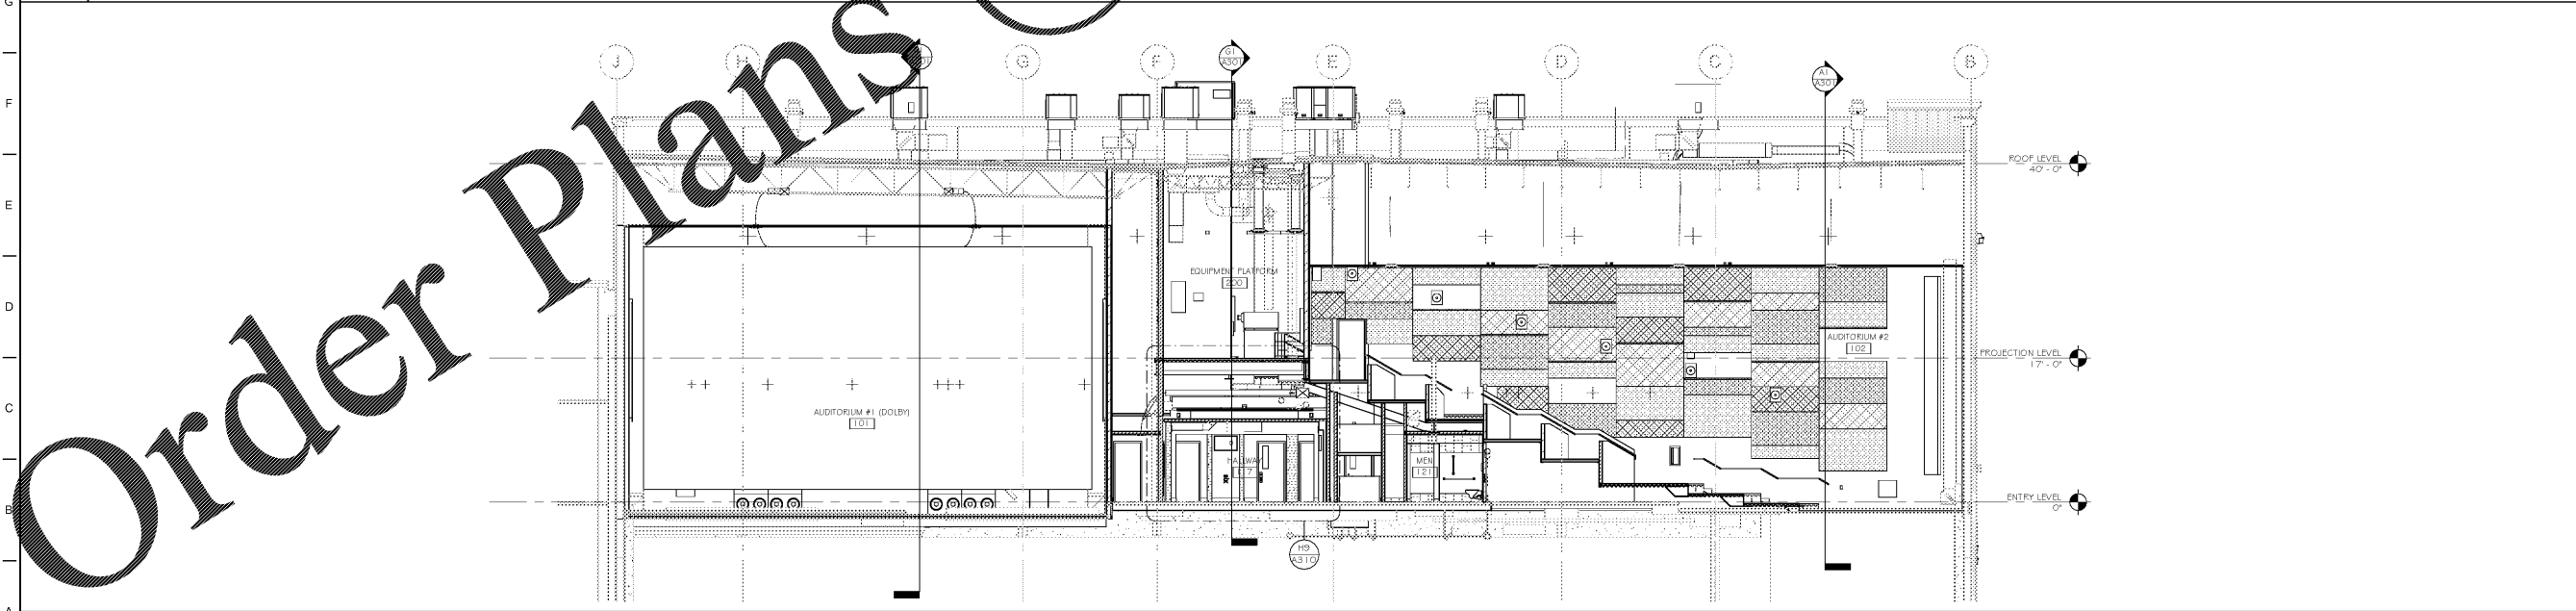

A1 BUILDING SECTION
1/8" = 1'-0"



SHEET LEGEND

- GEN: GENERAL INFORMATION & SCOPE OF WORK
- NOY: NOTES & AREA PLANS & DETAILS
- A100: FLOOR PLANS & CEILING PLANS
- A200: EXTERIOR & INTERIOR ELEVATIONS
- A300: BUILDING SECTIONS
- A400: EXTERIOR & INTERIOR DETAILS
- A500: FLOOR SCHEDULES, SCOPES & DETAILS
- A600: ROOF SCHEDULES, FINISHES & DETAILS
- A700: AUDITORIUM SIGHT LINE SECTIONS
- ST: STRUCTURAL
- ME: MECHANICAL
- EL: ELECTRICAL
- PL: PLUMBING
- WA: WARDROBING DETAILS
- CE: CEILING & EQUIPMENT
- PLA: PLANT AUDITORIUM

AMC MADISON YARDS 8
AMC NEW BUILD
906 MEMORIAL DR SE
ATLANTA, GA 30316



American Multi-Cinema, Inc.
One AMC Way
11500 Ash Street
Lawrence, KS 66211
© Copyright 2018 American Multi-Cinema, Inc.

No.	Date	Description

Project Issue Date: 05/22/2018

KEY PLAN:

	1	4	5
	M	10	7
	2	3	8

SHEET TITLE:
BUILDING SECTIONS

SHEET NUMBER:
A302

Order Plans @ www.DIline.com